

**Copyright**  
 This drawing and any design here on is the copyright of the Consultants and must not be reproduced without their written consent.  
 All drawings remain the property of the Consultants.

THIS DRAWING TO BE READ IN CONJUNCTION WITH ALL RELEVANT ARCHITECTS AND ENGINEERS DRAWINGS.

FIGURED DIMENSIONS ONLY TO BE TAKEN FROM THIS DRAWING.

ALL LEVELS ARE IN METRES AND RELATE TO DATUM AT MALIN HEAD.

THIS DRAWING IS REPRODUCED FROM DIGITAL MAPS:  
 O.S. MAPS - Scale 1:2,500  
 O.S. MAPS - Scale 1:1,000  
 DISCOVERY SERIES - Scale 1:50,000

ALL MAPS ARE REFERENCED TO IRISH NATIONAL GRID (I.T.M.)



REPRODUCED FROM THE ORDNANCE SURVEY OF IRELAND BY PERMISSION OF THE GOVERNMENT. LICENSE NO. 3-3-34.

THIS DRAWING IS A COPY OF AN ELECTRONIC FILE AND IS COPYRIGHT.

ALL DIMENSIONS TO BE CHECKED ON SITE.


ALL MATERIALS AND WORKMANSHIP TO BE IN ACCORDANCE WITH ENGINEERS SPECIFICATION.

IT IS THE CONTRACTORS RESPONSIBILITY TO VERIFY ALL DIMENSIONS AND LEVELS PRIOR TO COMMENCEMENT OF CONSTRUCTION.

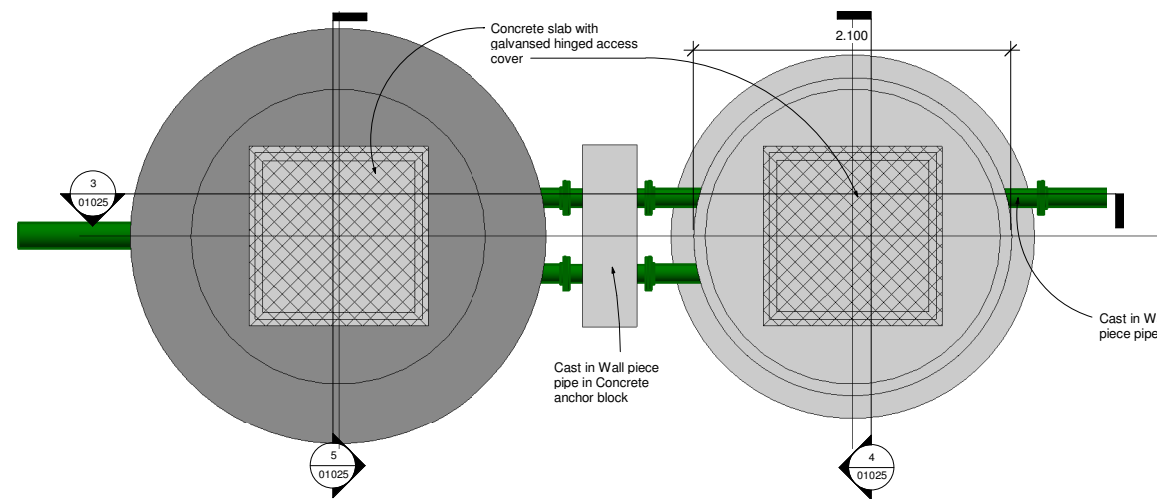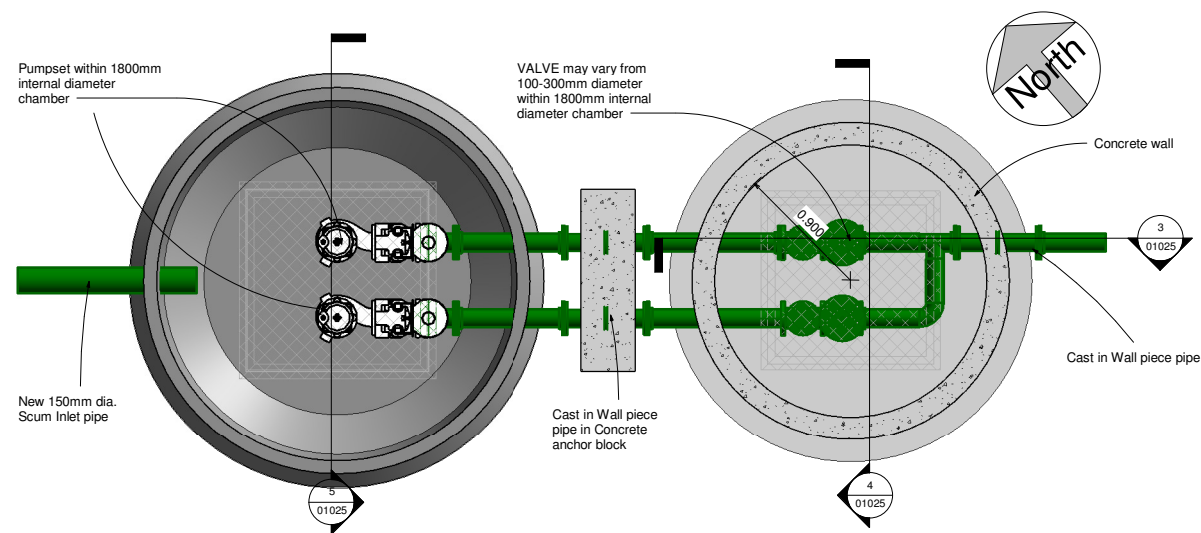


1 **Layout Plan @ 6.700m**  
 1 : 25

2 **Cover Slab @ 7.700m**  
 1 : 25

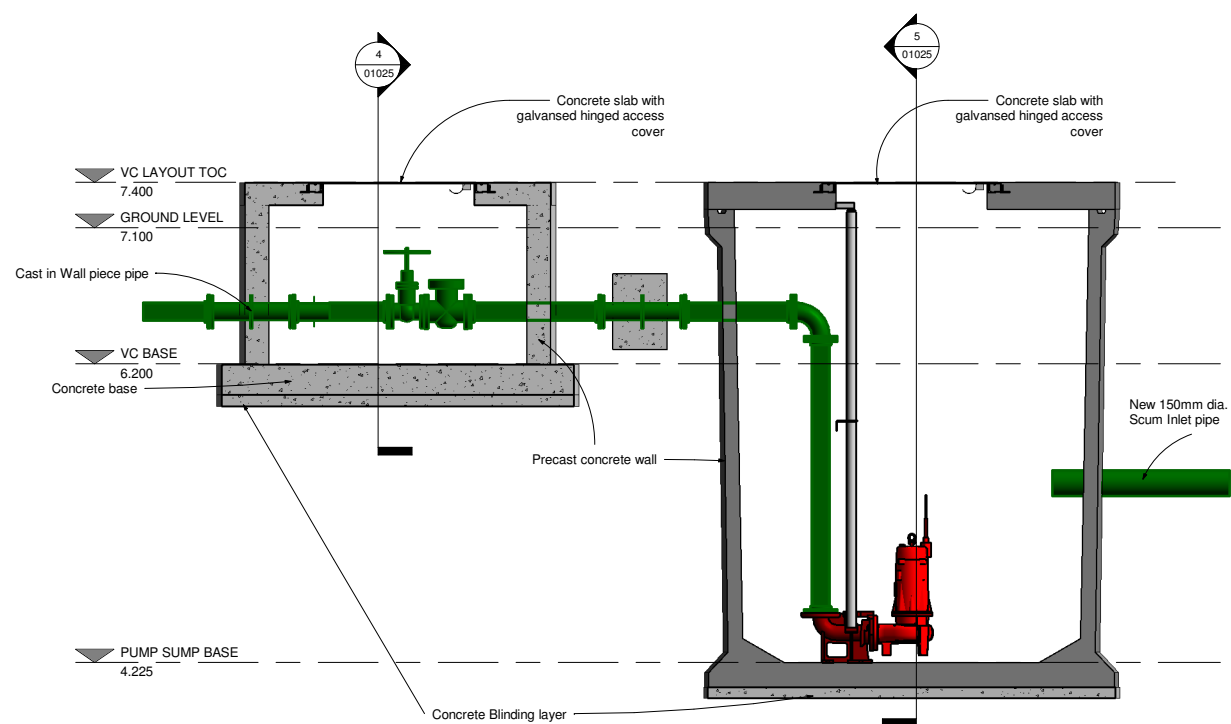

3 **Section 1**  
 1 : 25

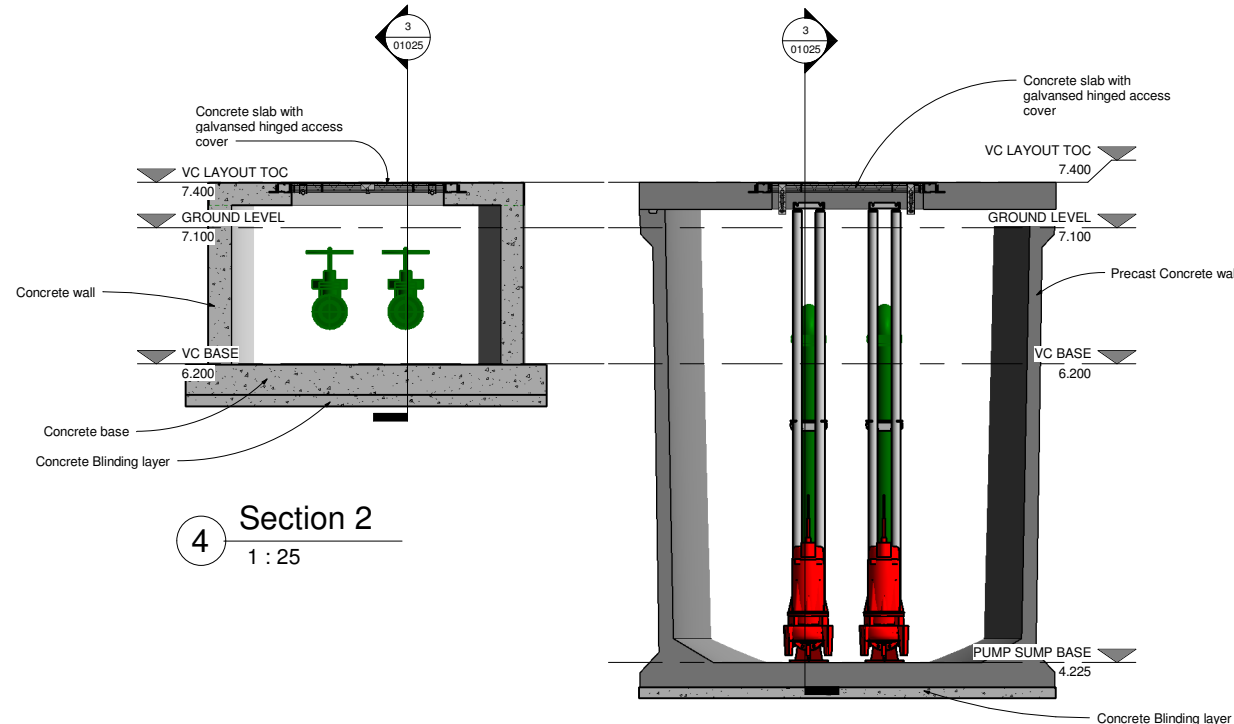

4 **Section 2**  
 1 : 25

5 **Section 3**  
 1 : 25

DO NOT SCALE REDUCED COPY -A3 PRINT

Rev	Issue	Revision Description	Checked	Date
C01	A1	ISSUED FOR EIAR	PJ	28-02-23

Client: **UISCE EIREANN - IRISH WATER**

Colvill House 24-26 Talbot St Dublin 1  
 Tel: 1890 278 278  
 Int: +353-1-707 2828  
 email: info@water.ie  
 Web: www.water.ie

Project: **CASTLETROY WASTEWATER TREATMENT PLANT**

Clients Representative:  
**J. B. Barry and Partners Limited Consulting Engineers**  
 Classon House 24-26 Talbot St Dublin 14  
 Tel: +353 1 485 1400  
 email: info@jbbarry.ie  
 web: www.jbbarry.ie

Drawn By: LHA	Date: 06/12/22
Checked By: PH	Date: 06/12/22
Approved by: PJ	Date: 06/12/22
Internal Project No. 20701-JBB-00-XX-DR-Z	Stage EIAR

Drawing Title:  
**PROPOSED SCUM SUMP AND PUMPING STATION AND VALVE CHAMBER PLAN AND SECTIONS**

Drawing No. 20701-JBB-00-XX-DR-Z- 01025	Sheet No. C01	Revision: C01	Suitability:
---	---------------	---------------	--------------

O:\20 Proj\20701 - Castletroy WWT - JBB-00-XX-DR-Z-01025-Proposed Scum\_Pump Station & Section.vrt