


Oweninny Wind Farm Phase 3

Environmental Impact Assessment Report

Appendix 8.4 Viewshed Maps

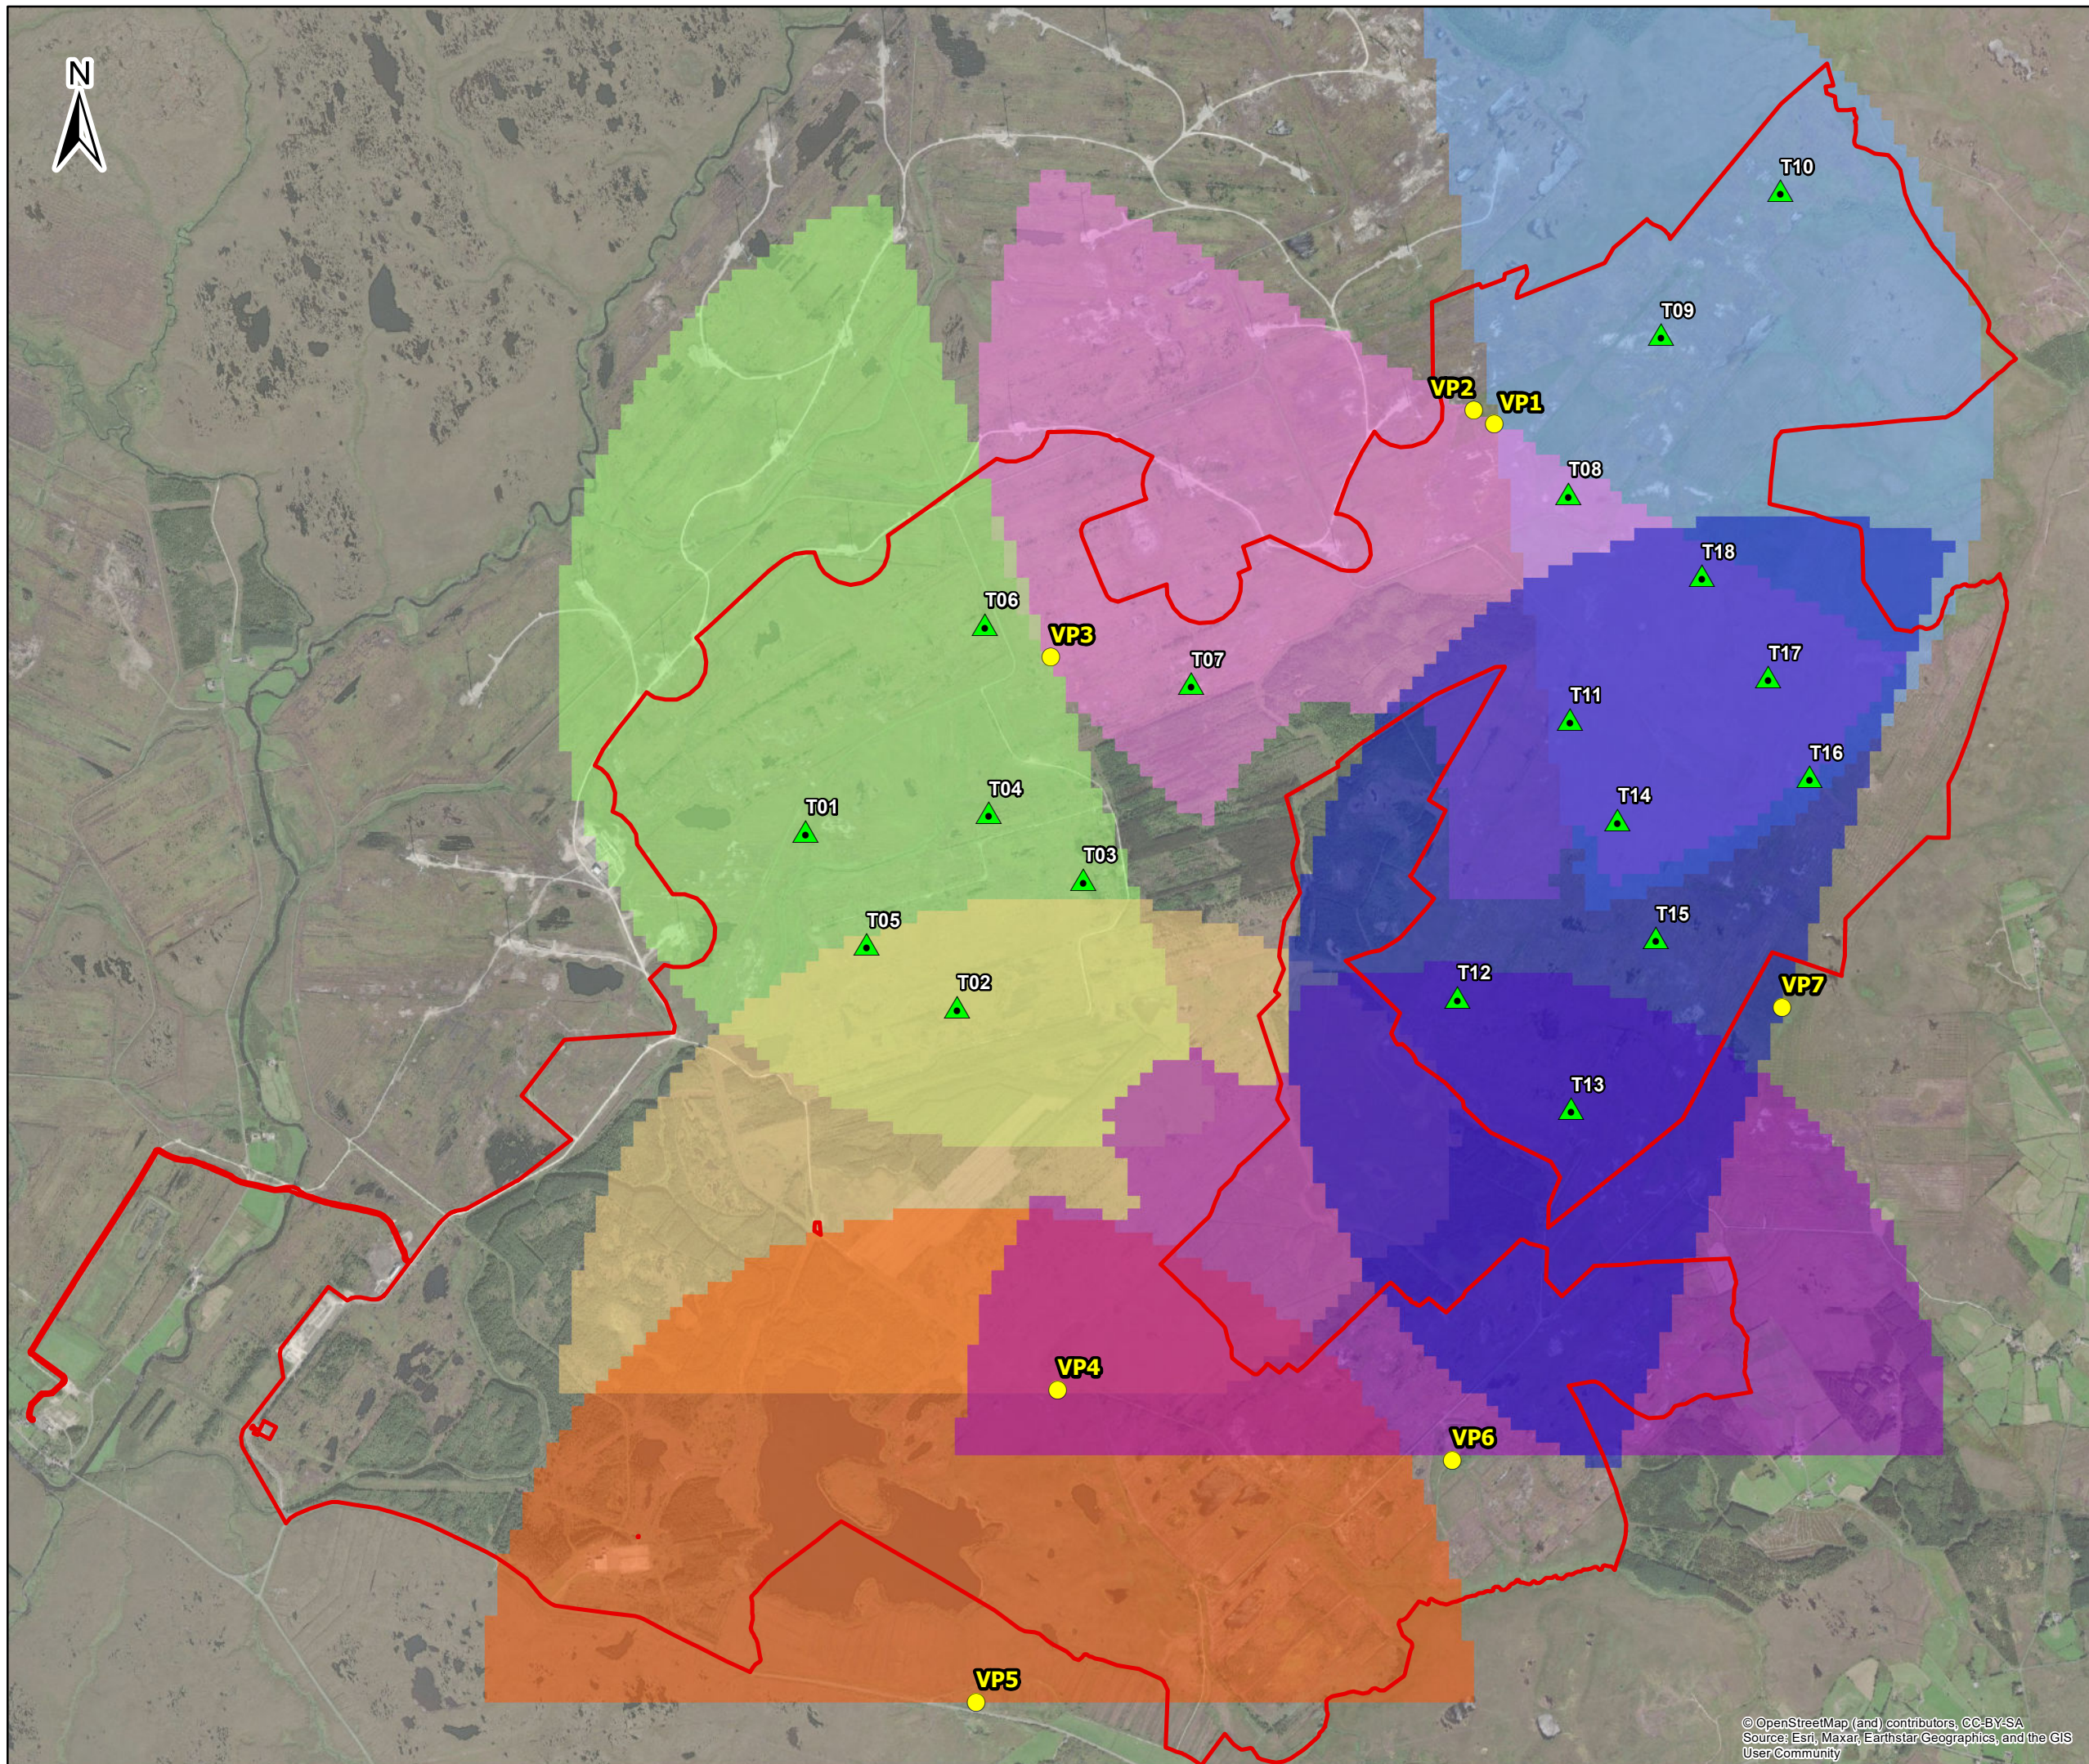

Legend

- Planning Application Boundary
- Proposed Turbine Locations
- Vantage Points

VP7

- Not Visible
- Visible

VP6

- Not Visible
- Visible

VP5

- Not Visible
- Visible

VP4

- Not Visible
- Visible

VP3


- Not Visible
- Visible

VP2

- Not Visible
- Visible

VP1

- Not Visible
- Visible

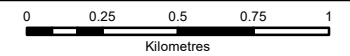

- NOTES**
- FIGURED DIMENSIONS ONLY TO BE TAKEN FROM THIS DRAWING
 - ALL DRAWINGS TO BE CHECKED BY THE CONTRACTOR ON SITE
 - ENGINEER TO BE INFORMED OF ANY DISCREPANCIES BEFORE ANY WORK COMMENCES
 - ALL LEVELS RELATE TO ORDNANCE SURVEY DATUM AT MALN HEAD

Issue	Date	Description	By	Chkd.
D02	22/03/2023	Draft issue	S.P.	J.D.
D01	01/02/2023	Draft issue	S.P.	J.S.

Client: **Bord na Móna**

Project: **Oweninny Wind Farm Phase 3**

Title: **Appendix 8-4 Figure 1: Viewshed overview**

Scale @ A3: 1:25,000

Prepared by: S.Pezzetta Checked: J.Sherry Date: March 2023



Project Director: D.Grehan

TOBIN
CONSULTING ENGINEERS
Consulting, Civil and Structural Engineers,
Block 10-4, Blanchardstown Corporate Park,
Dublin 15, Ireland.
tel: +353-(0)1-8030406
fax: +353-(0)1-8030409
e-mail: info@tobin.ie
www.tobin.ie

No part of this document may be reproduced or transmitted in any form or stored in any retrieval system without the written permission of Patrick J. Tobin & Co. Ltd. as copyright holder except as agreed for use on the project for which the document was originally issued.

Draft: **D02**

10889-003-VPs-VdA-TOB-D02

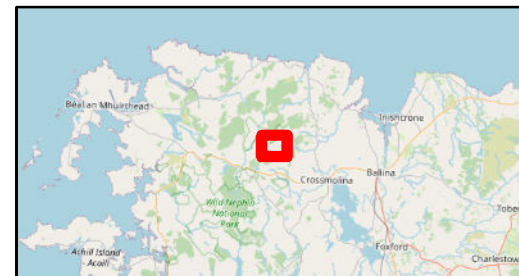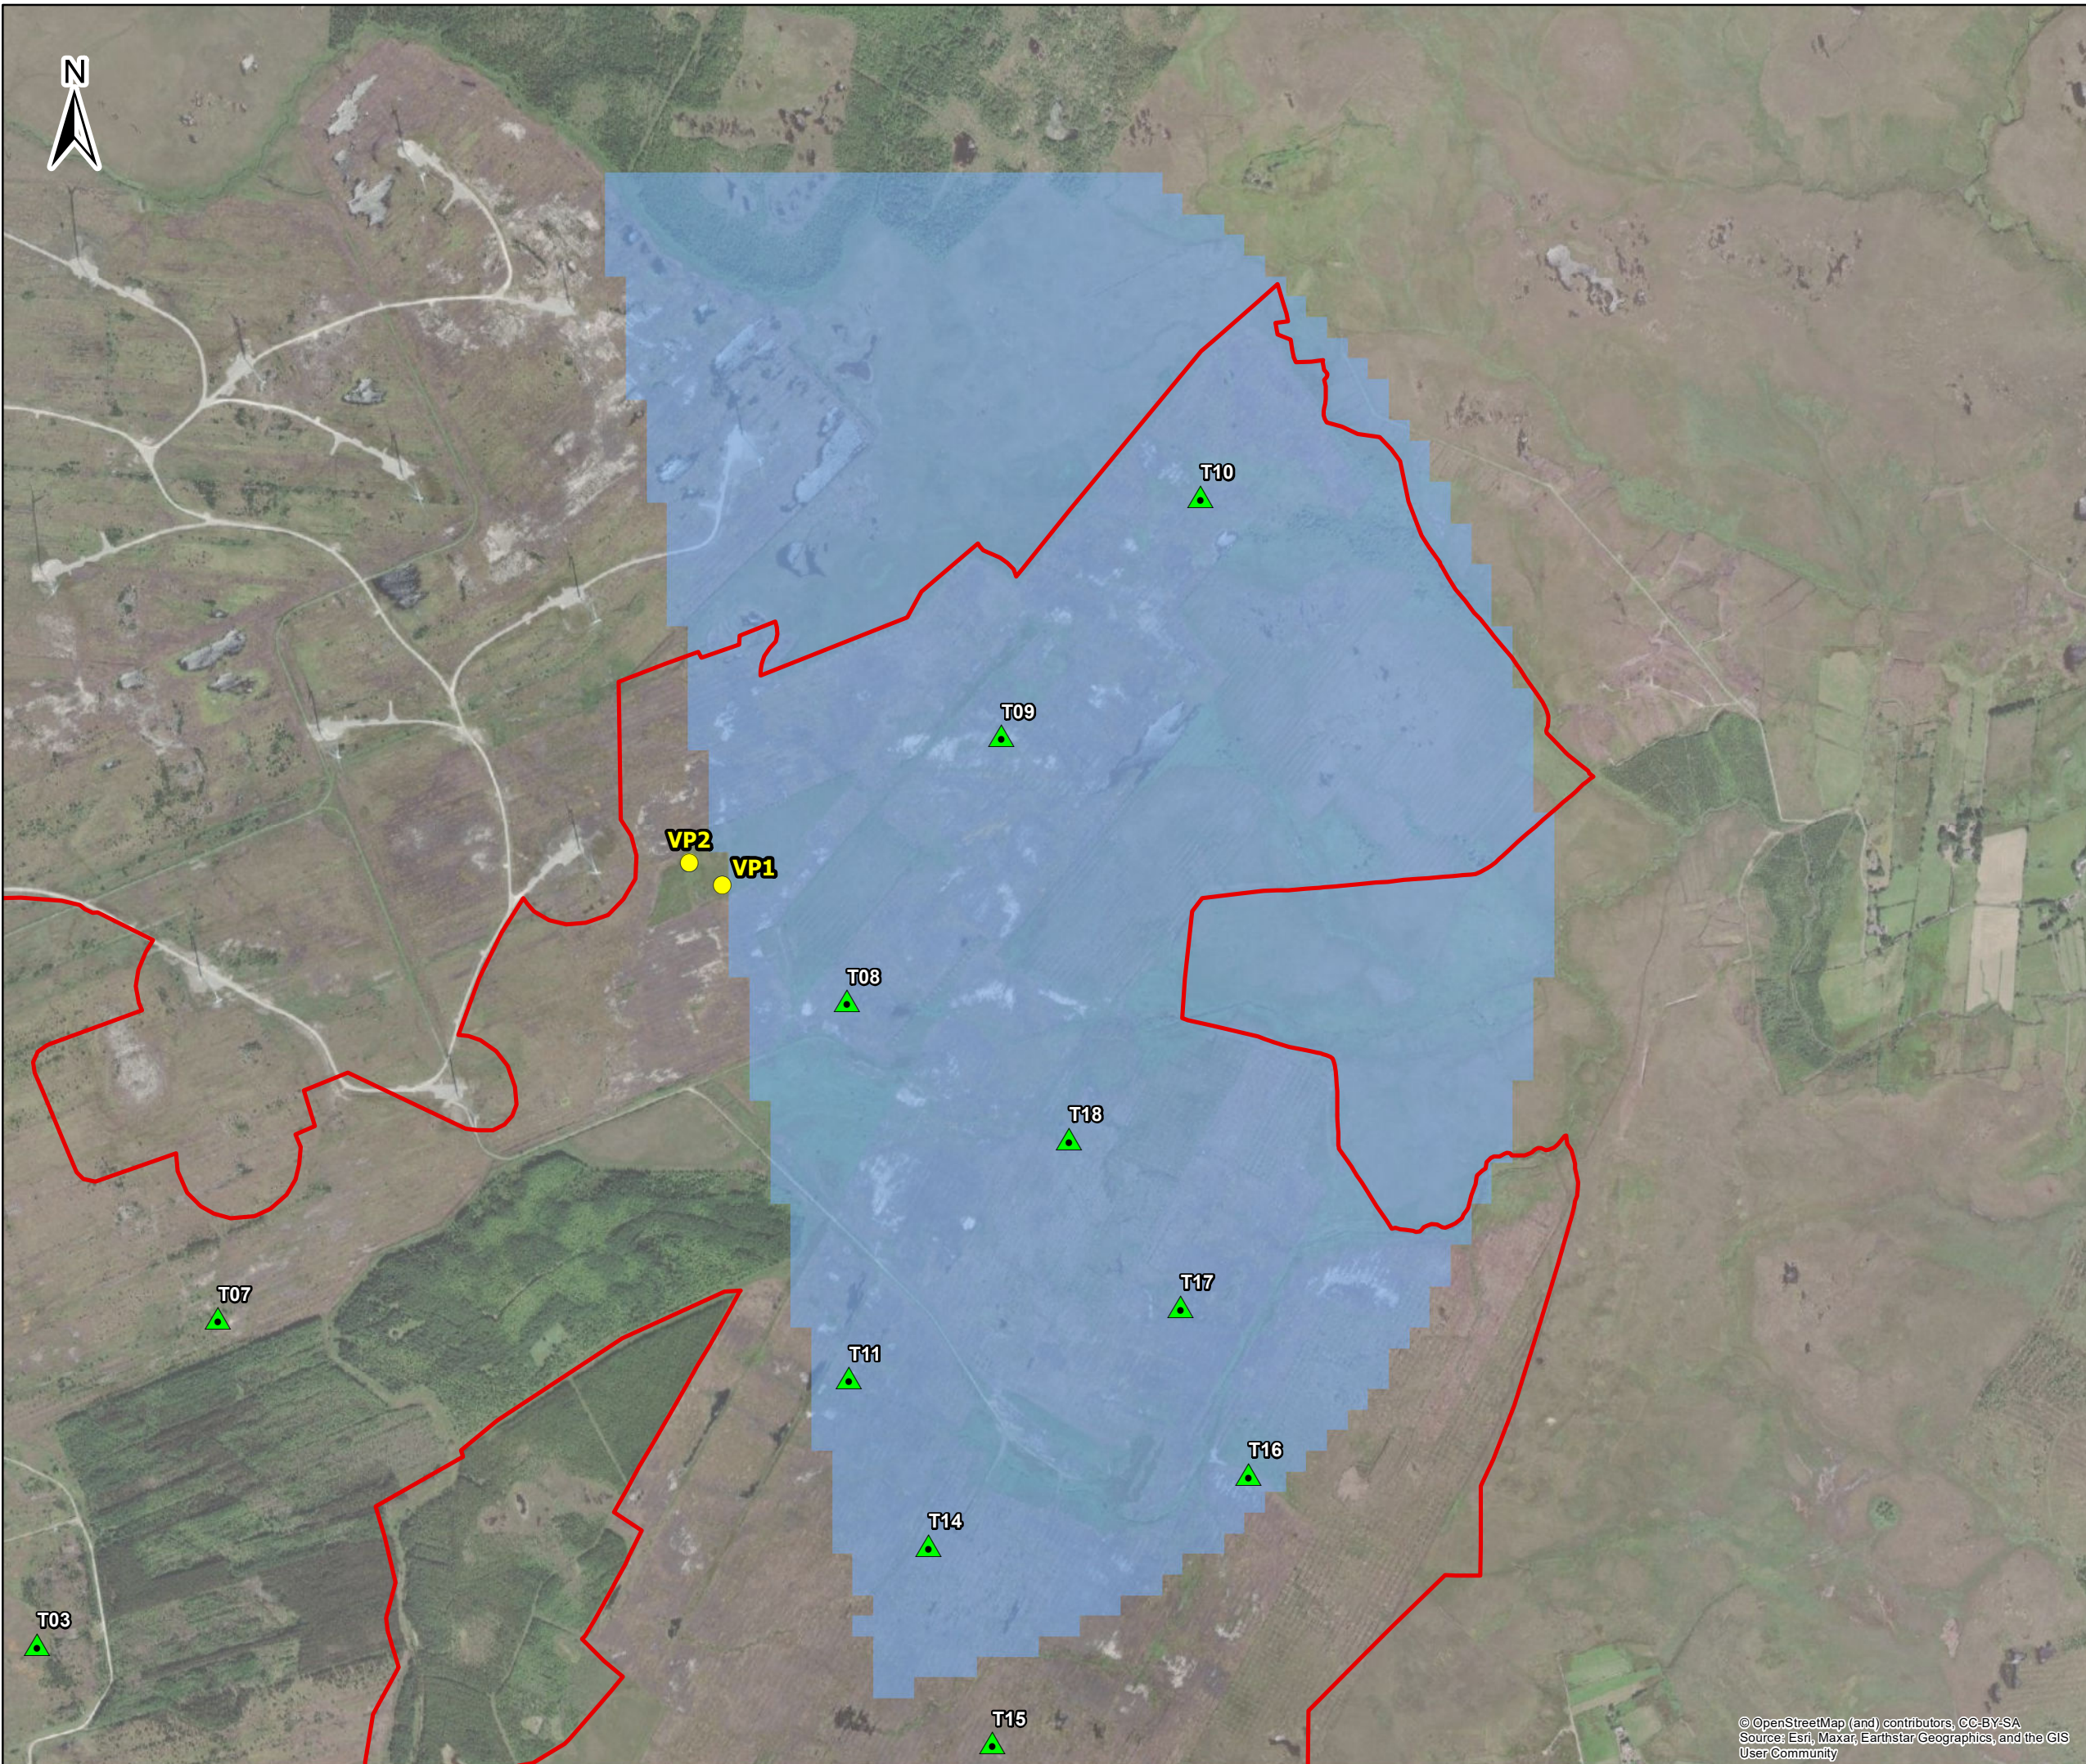


Legend

- Planning Application Boundary
- ▲ Proposed Turbine Locations
- Vantage Points

VP1

- Not Visible
- Visible

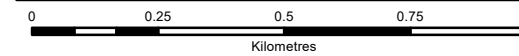

- NOTES**
1. FIGURED DIMENSIONS ONLY TO BE TAKEN FROM THIS DRAWING
 2. ALL DRAWINGS TO BE CHECKED BY THE CONTRACTOR ON SITE
 3. ENGINEER TO BE INFORMED OF ANY DISCREPANCIES BEFORE ANY WORK COMMENCES
 4. ALL LEVELS RELATE TO ORDANCE SURVEY DATUM AT MALIN HEAD

Issue	Date	Description	By	Chkd.
D02	22/03/2023	Draft issue	S.P.	J.D.
D01	16/02/2023	Draft issue	S.P.	J.S.

Client: **Bord na Móna**

Project: **Oweninny Wind Farm Phase 3**

Title: **Appendix 8-4 Figure 2: Viewshed maps: VP1**

Scale @ A3: 1:15,000

Prepared by: S.Pezzetta Checked: J.Sherry Date: March 2023

Project Director: D.Grehan



TOBIN
CONSULTING ENGINEERS

Consulting, Civil and Structural Engineers,
Block 10-4, Blanchardstown Corporate Park,
Dublin 15, Ireland.
tel: +353-(0)1-8030406
fax: +353-(0)1-8030409
e-mail: info@tobin.ie
www.tobin.ie

No part of this document may be reproduced or transmitted in any form or stored in any retrieval system of any nature without the written permission of Patrick J. Tobin & Co. Ltd. as copyright holder except as agreed for use on the project for which the document was originally issued.

Draft: **D02**

10889-023-VdA-DDP-TOB-D02

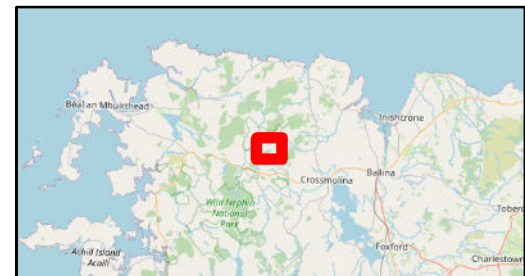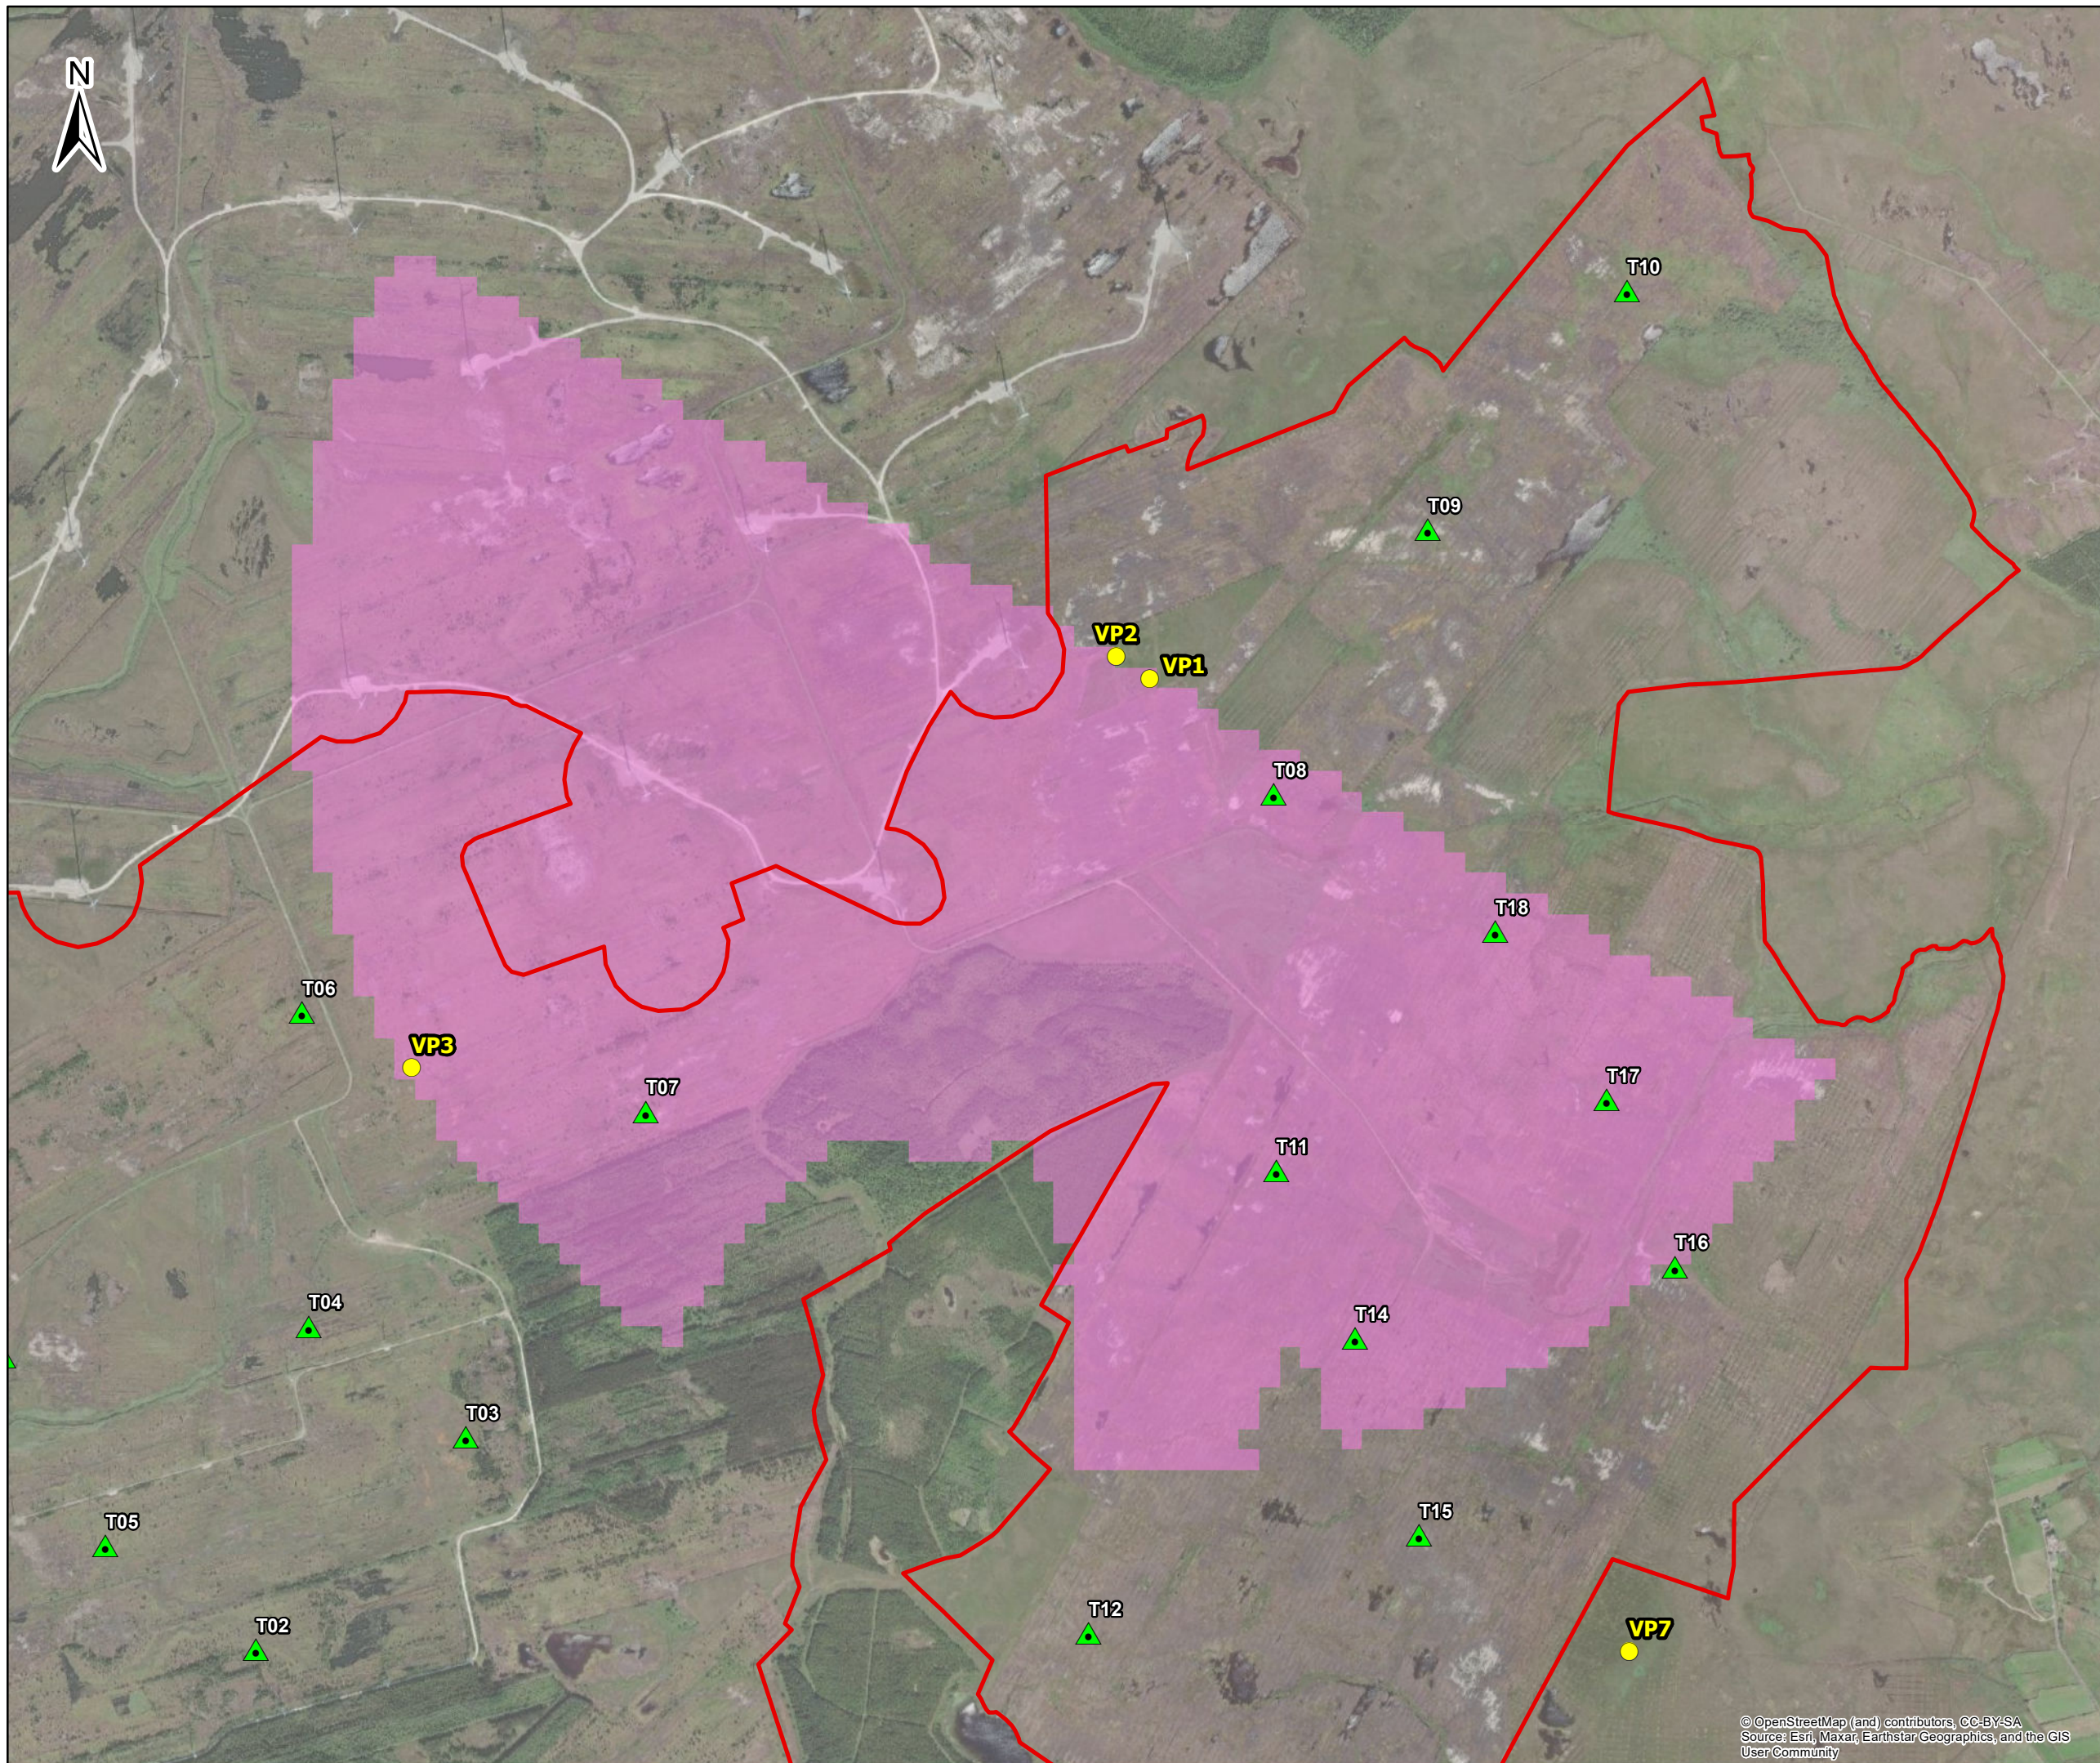


Legend

- Planning Application Boundary
- ▲ Proposed Turbine Locations
- Vantage Points

VP2

- Not Visible
- Visible

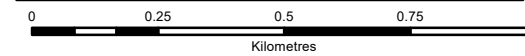

- NOTES**
1. FIGURED DIMENSIONS ONLY TO BE TAKEN FROM THIS DRAWING
 2. ALL DRAWINGS TO BE CHECKED BY THE CONTRACTOR ON SITE
 3. ENGINEER TO BE INFORMED OF ANY DISCREPANCIES BEFORE ANY WORK COMMENCES
 4. ALL LEVELS RELATE TO ORDNANCE SURVEY DATUM AT MALIN HEAD

Issue	Date	Description	By	Chkd.
D02	22/03/2023	Draft issue	S.P.	J.D.
D01	16/02/2023	Draft issue	S.P.	J.S.

Client: **Bord na Móna**

Project: **Oweninny Wind Farm Phase 3**

Title: **Appendix 8-4 Figure 3: Viewshed maps: VP2**

Scale @ A3: 1:15,000

Prepared by: S.Pezzetta Checked: J.Sherry Date: March 2023

Project Director: D.Grehan

TOBIN
CONSULTING ENGINEERS



Consulting, Civil and Structural Engineers,
Block 10-4, Blanchardstown Corporate Park,
Dublin 15, Ireland.
tel: +353-(0)1-8030406
fax: +353-(0)1-8030409
e-mail: info@tobin.ie
www.tobin.ie

No part of this document may be reproduced or transmitted in any form or stored in any retrieval system of any nature without the written permission of Patrick J. Tobin & Co. Ltd. as copyright holder except as agreed for use on the project for which the document was originally issued.

Draft: **D02**

10889-023-VdA-DDP-TOB-D02

© OpenStreetMap (and) contributors, CC-BY-SA
Source: Esri, Maxar, Earthstar Geographics, and the GIS User Community

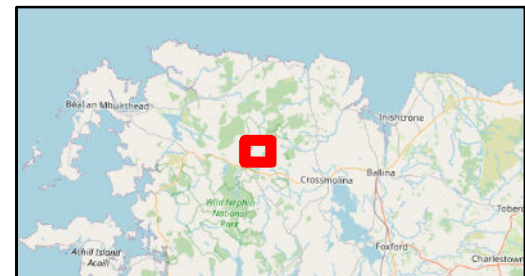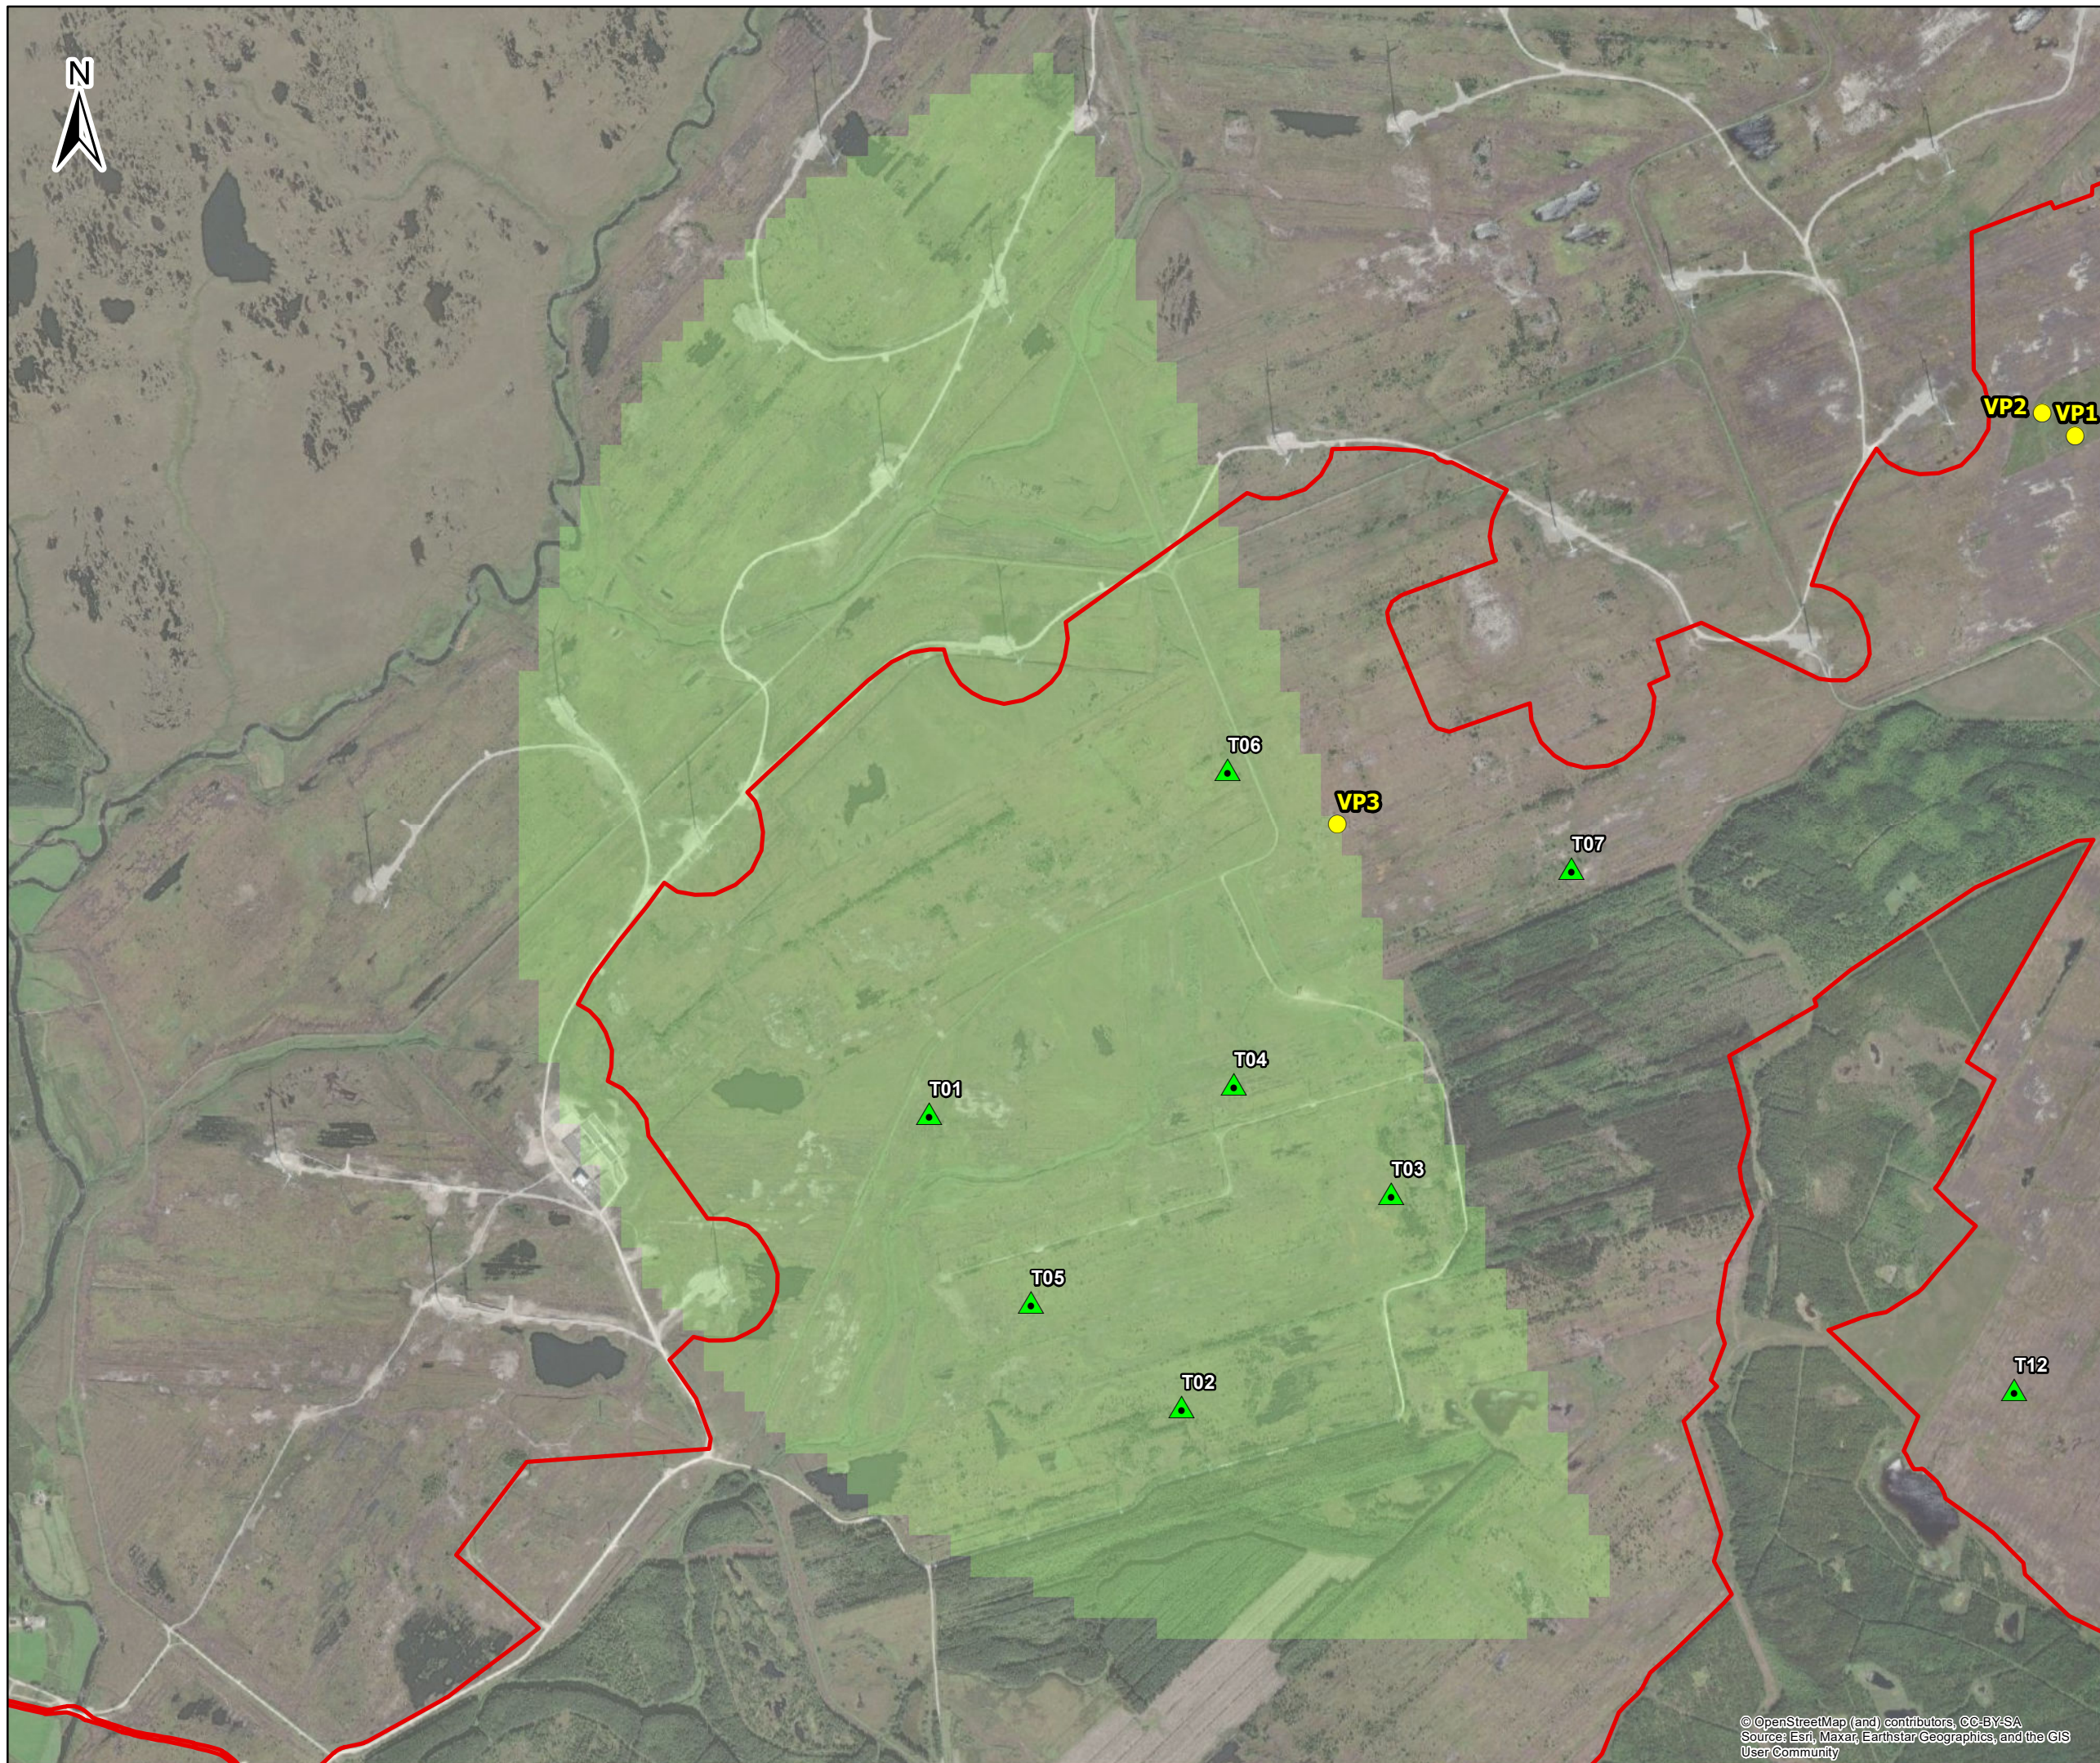


Legend

- Planning Application Boundary
- ▲ Proposed Turbine Locations
- Vantage Points

VP3

- Not Visible
- Visible

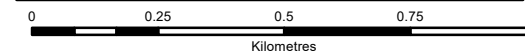

- NOTES**
1. FIGURED DIMENSIONS ONLY TO BE TAKEN FROM THIS DRAWING
 2. ALL DRAWINGS TO BE CHECKED BY THE CONTRACTOR ON SITE
 3. ENGINEER TO BE INFORMED OF ANY DISCREPANCIES BEFORE ANY WORK COMMENCES
 4. ALL LEVELS RELATE TO ORDNANCE SURVEY DATUM AT MALIN HEAD

Issue	Date	Description	By	Chkd.
D02	22/03/2023	Draft issue	S.P	J.D
D01	16/02/2023	Draft issue	S.P	J.S

Client: **Bord na Móna**

Project: **Oweninny Wind Farm Phase 3**

Title: **Appendix 8-4 Figure 4: Viewshed maps: VP3**

Scale @ A3: 1:15,000

Prepared by: S.Pezzetta Checked: J.Sherry Date: March 2023


Project Director: D.Grehan

TOBIN
CONSULTING ENGINEERS


Consulting, Civil and Structural Engineers,
Block 10-4, Blanchardstown Corporate Park,
Dublin 15, Ireland.
tel: +353-(0)1-8030406
fax: +353-(0)1-8030409
e-mail: info@tobin.ie
www.tobin.ie

10889-023-VdA-DDP-TOB-D03

Draft: **D03**

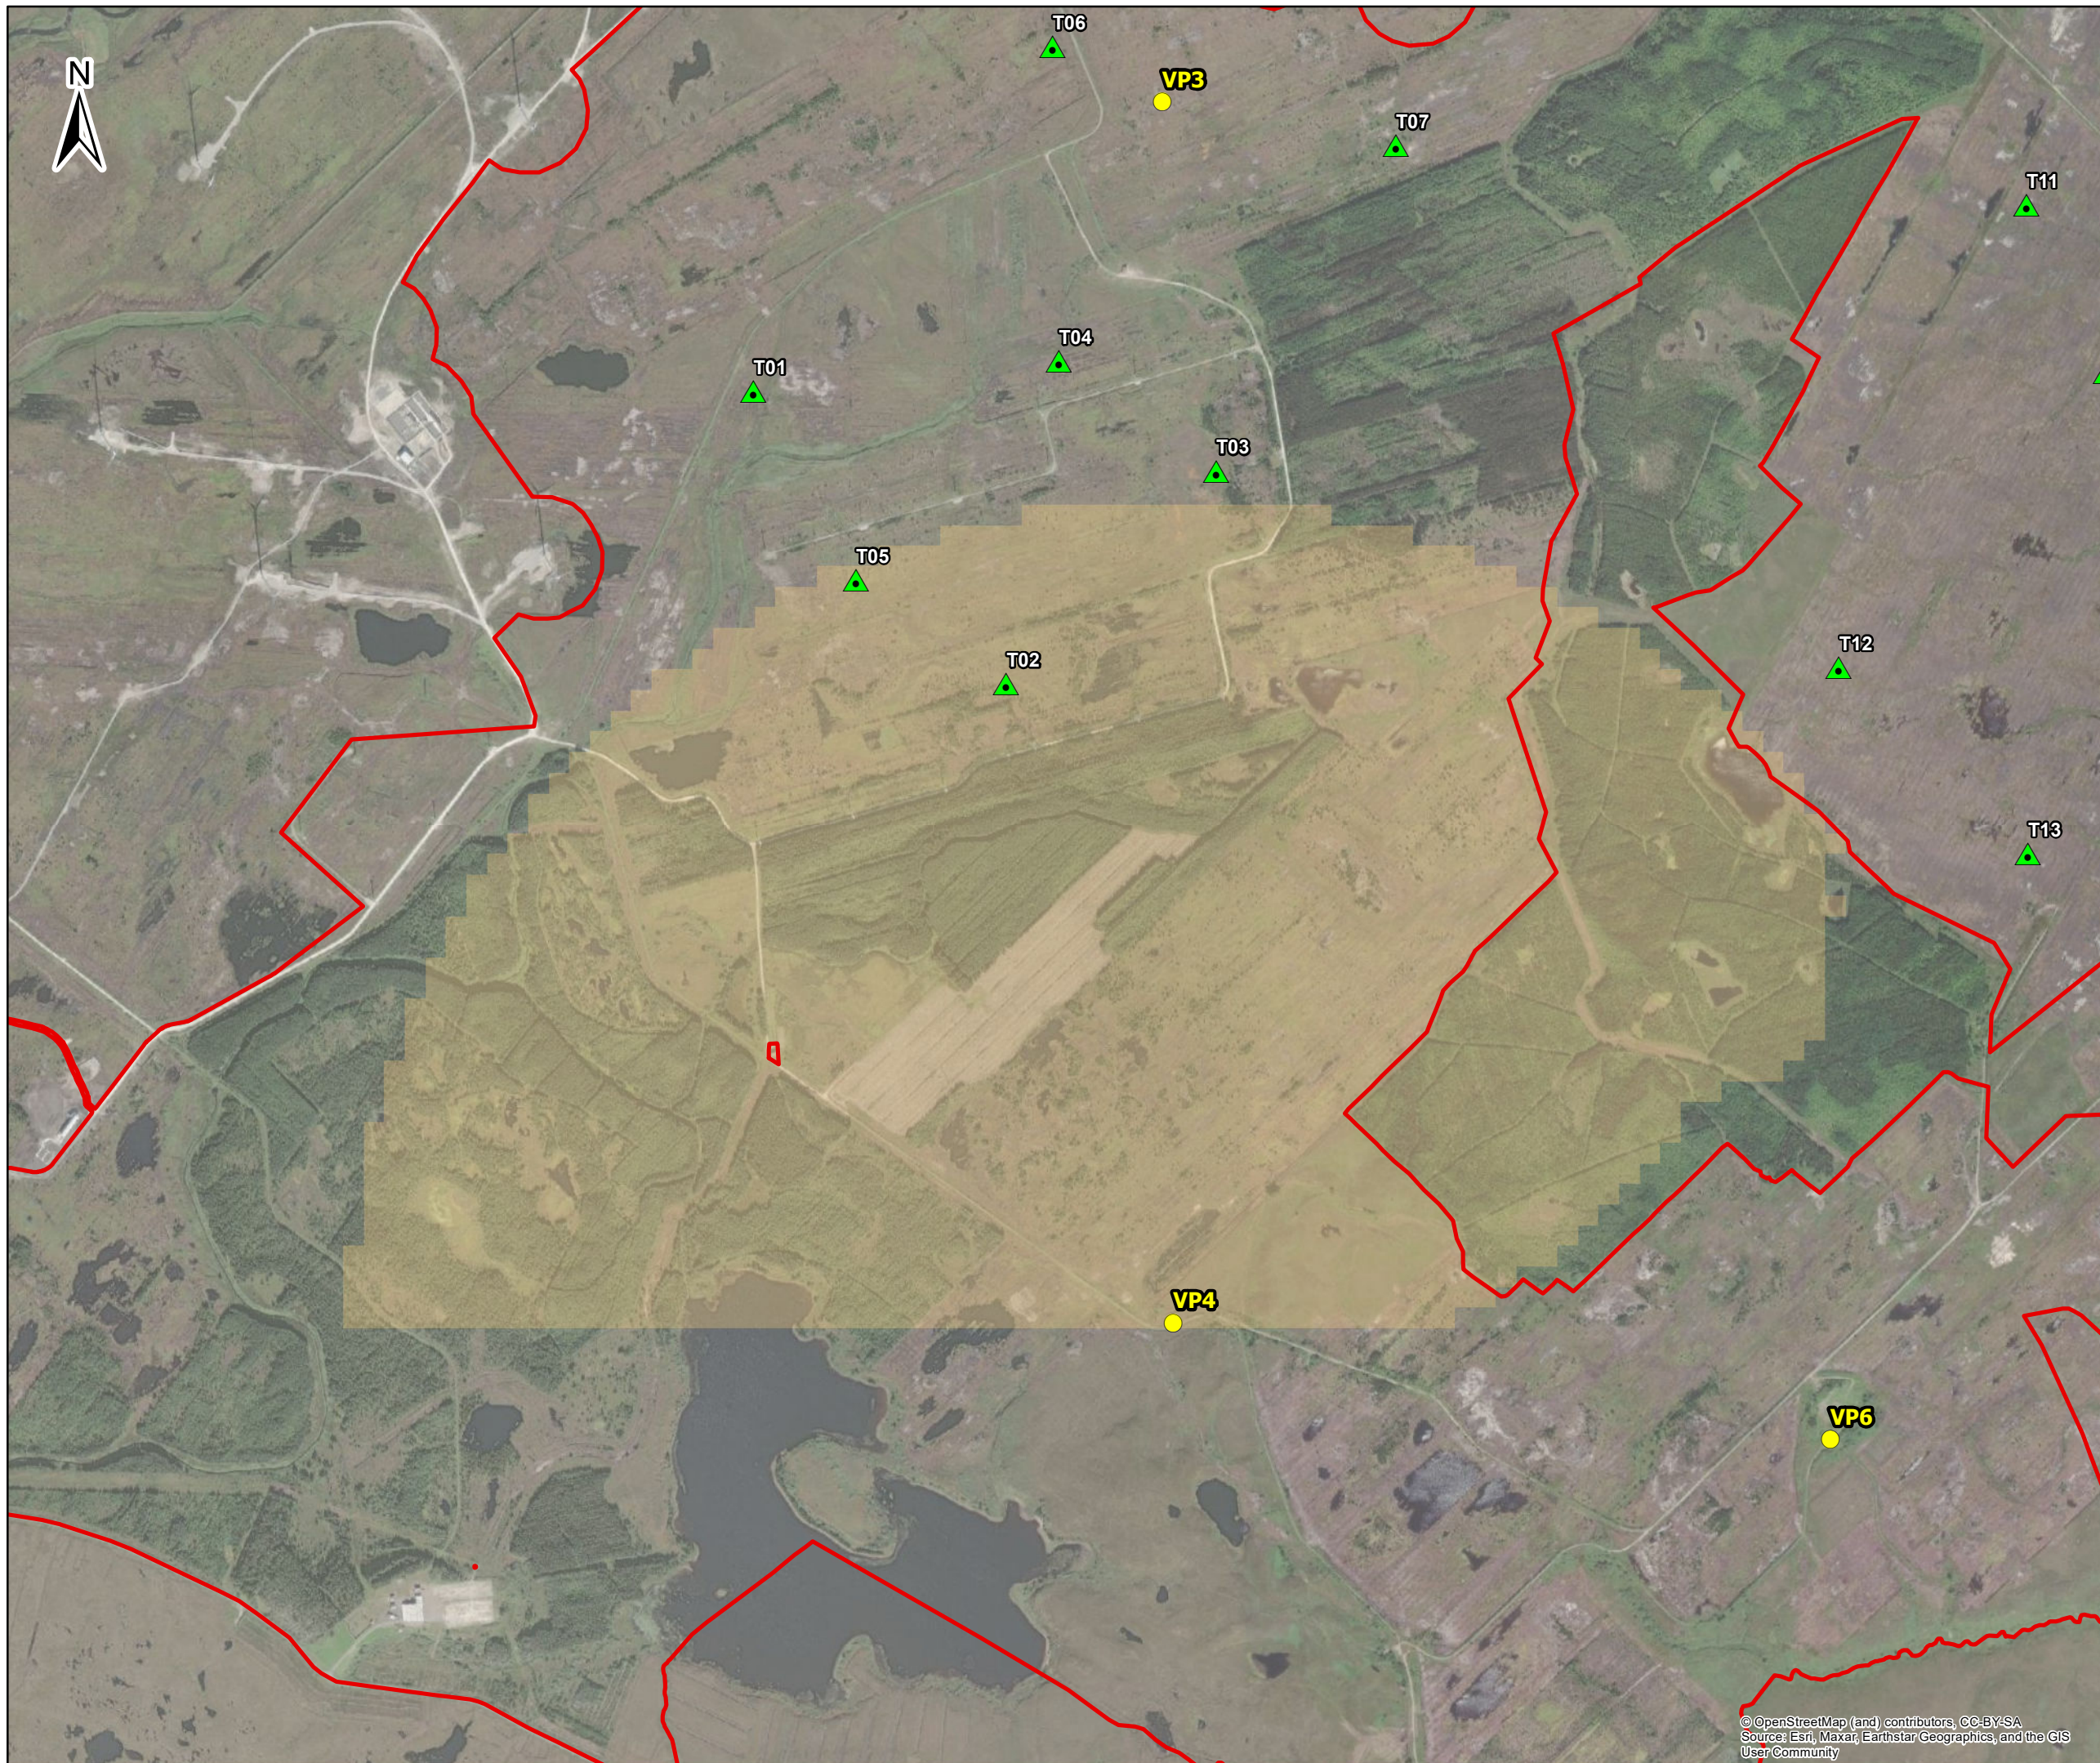

- Legend**
- Planning Application Boundary
 - ▲ Proposed Turbine Locations
 - Vantage Points
- VP4**
- Not Visible
 - Visible

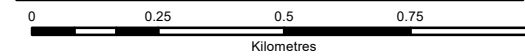

- NOTES**
1. FIGURED DIMENSIONS ONLY TO BE TAKEN FROM THIS DRAWING
 2. ALL DRAWINGS TO BE CHECKED BY THE CONTRACTOR ON SITE
 3. ENGINEER TO BE INFORMED OF ANY DISCREPANCIES BEFORE ANY WORK COMMENCES
 4. ALL LEVELS RELATE TO ORDNANCE SURVEY DATUM AT MALIN HEAD

Issue	Date	Description	By	Chkd.
D02	22/03/2023	Draft issue	S.P.	J.D.
D01	16/02/2023	Draft issue	S.P.	J.S.

Client: **Bord na Móna**

Project: **Oweninny Wind Farm Phase 3**

Title: **Appendix 8-4 Figure 5: Viewshed maps: VP4**

Scale @ A3: 1:15,000

Prepared by: S.Pezzetta Checked: J.Sherry Date: March 2023



Project Director: D.Grehan

TOBIN
CONSULTING ENGINEERS
Consulting, Civil and Structural Engineers,
Block 10-4, Blanchardstown Corporate Park,
Dublin 15, Ireland.
tel: +353-(0)1-8030406
fax: +353-(0)1-8030409
e-mail: info@tobin.ie
www.tobin.ie


No part of this document may be reproduced or transmitted in any form or stored in any retrieval system of any nature without the written permission of Patrick J. Tobin & Co. Ltd. as copyright holder except as agreed for use on the project for which the document was originally issued.

Draft: **D02**

10889-023-VdA-DDP-TOB-D02

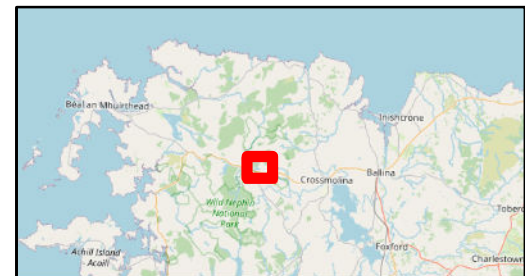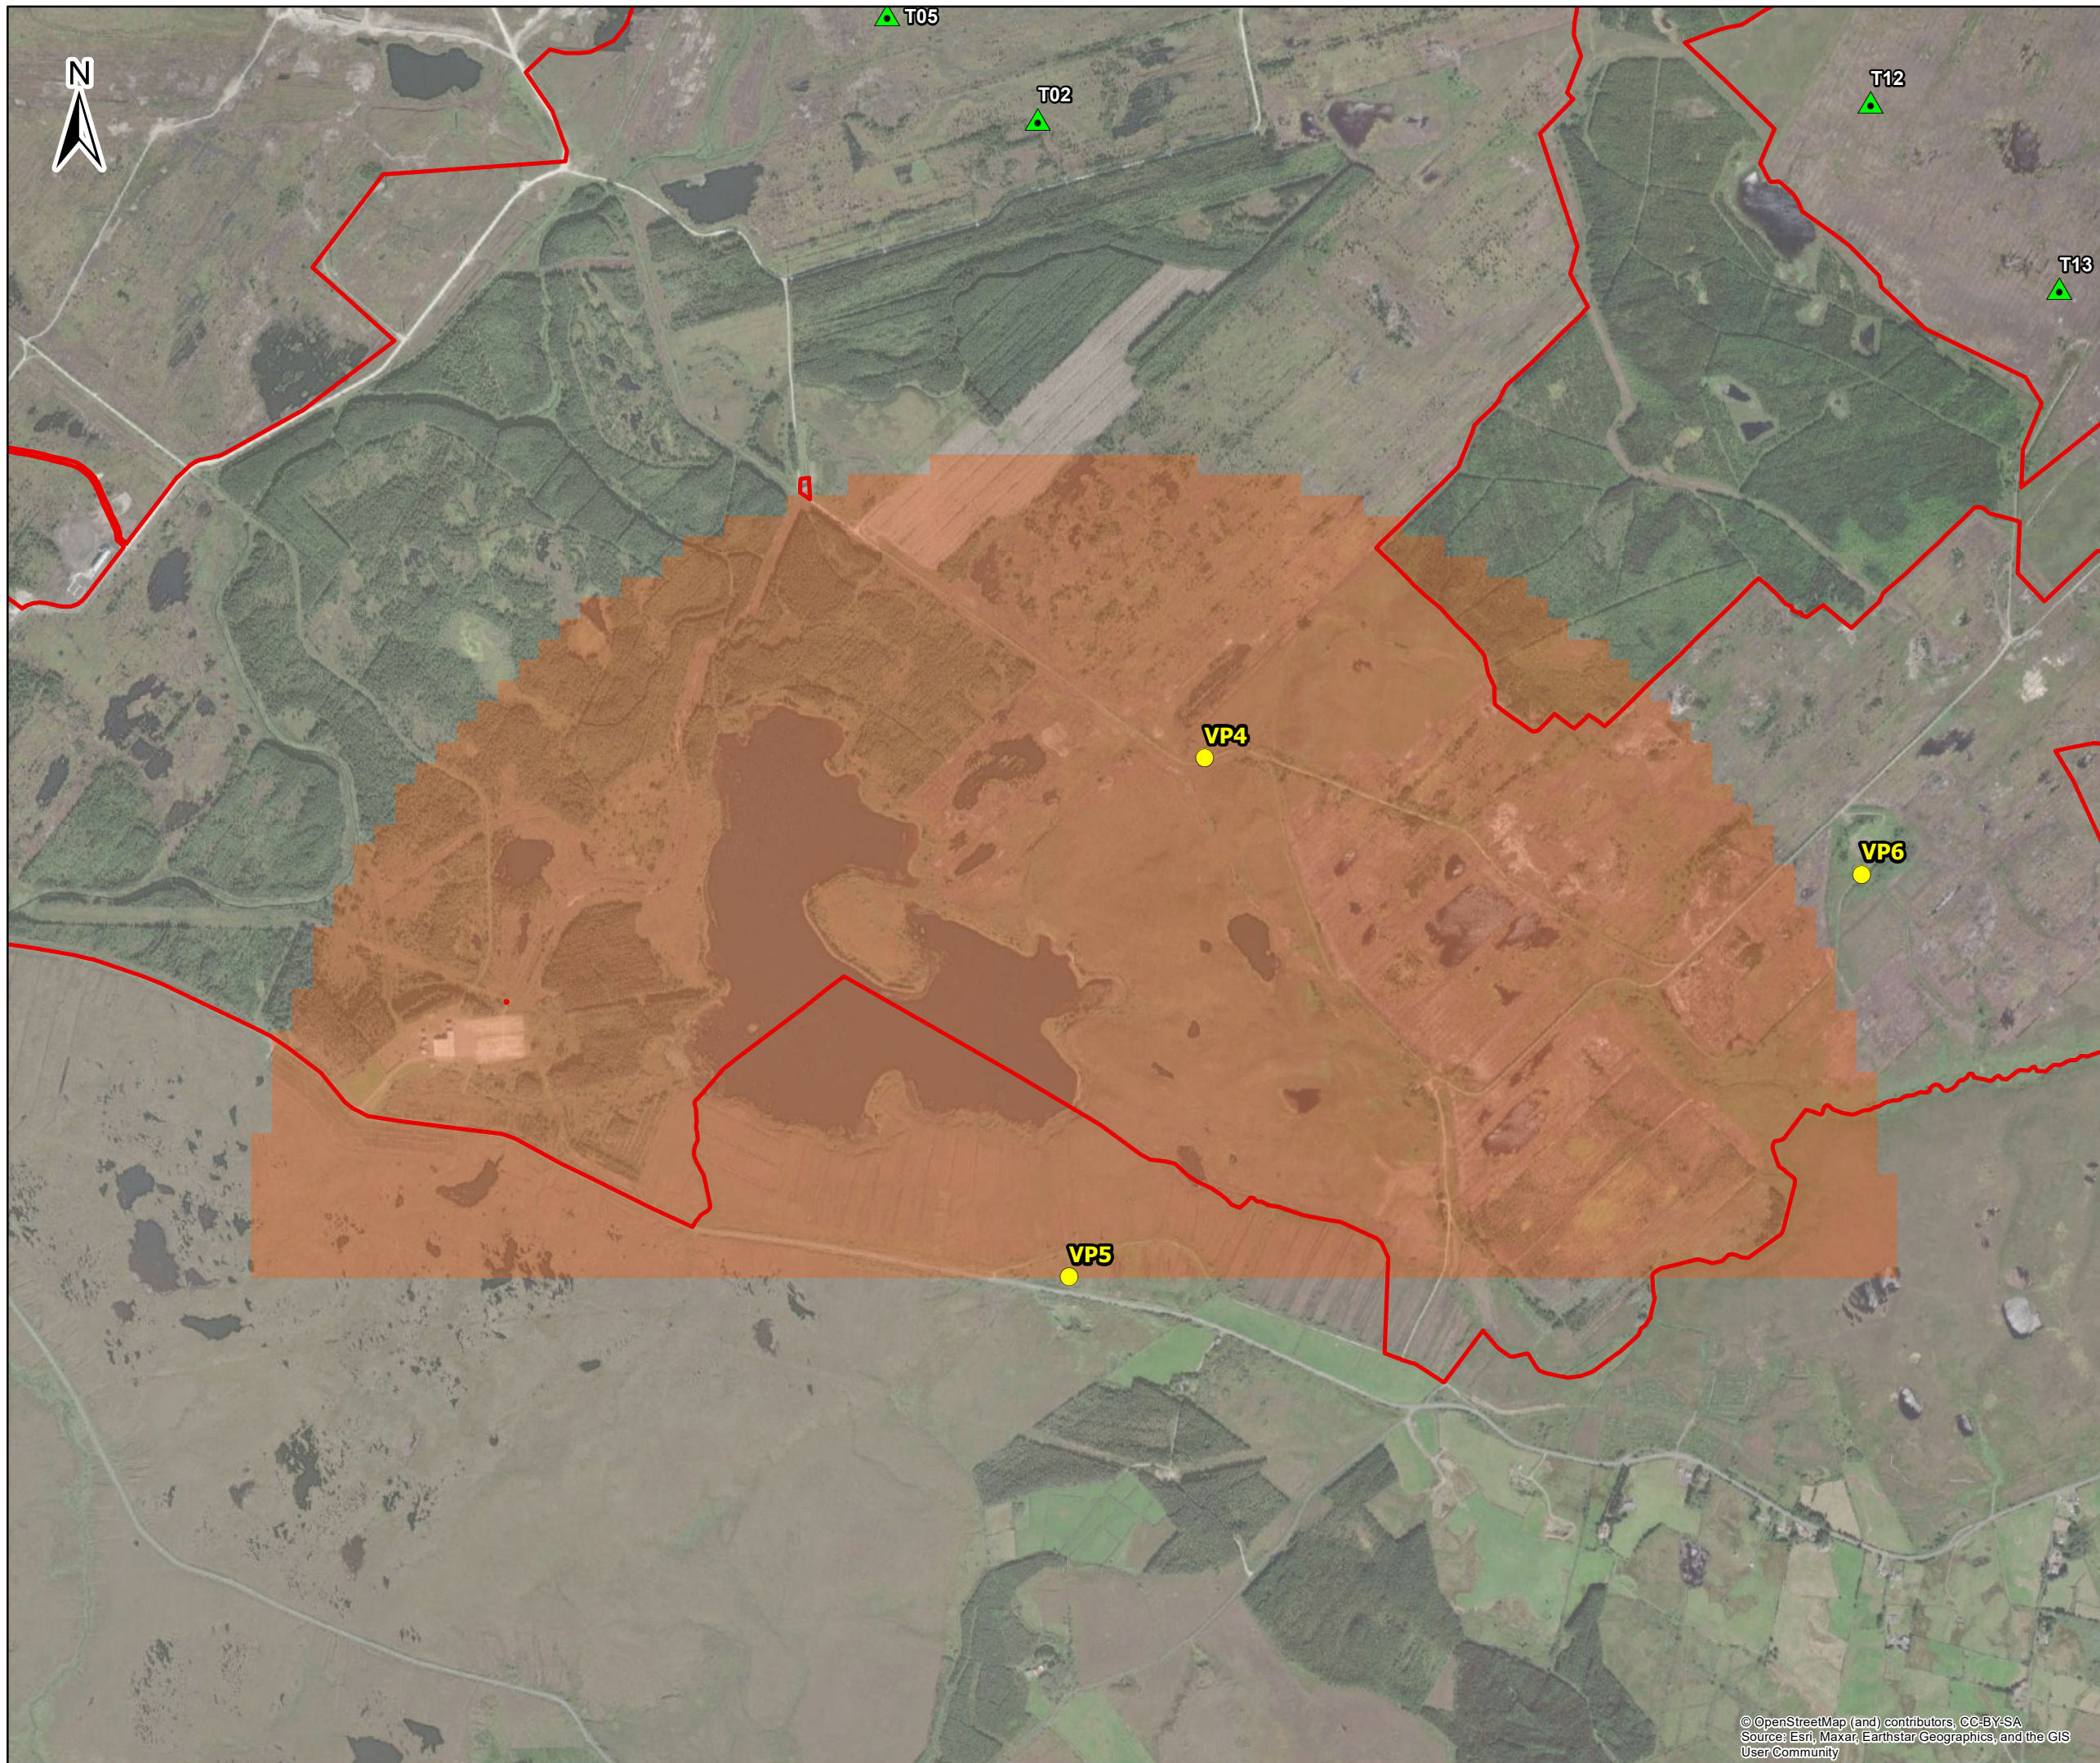

- Legend**
- Planning Application Boundary
 - ▲ Proposed Turbine Locations
 - Vantage Points
- VP5**
- Not Visible
 - Visible

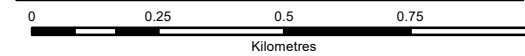

- NOTES**
1. FIGURED DIMENSIONS ONLY TO BE TAKEN FROM THIS DRAWING
 2. ALL DRAWINGS TO BE CHECKED BY THE CONTRACTOR ON SITE
 3. ENGINEER TO BE INFORMED OF ANY DISCREPANCIES BEFORE ANY WORK COMMENCES
 4. ALL LEVELS RELATE TO ORDNANCE SURVEY DATUM AT MALIN HEAD

Issue	Date	Description	By	Chkd.
D02	22/03/2023	Draft issue	S.P	J.D
D01	16/02/2023	Draft issue	S.P	J.S

Client: **Bord na Móna**

Project: **Oweninny Wind Farm Phase 3**

Title: **Appendix 8-4 Figure 6: Viewshed maps: VP5**

Scale @ A3: 1:15,000



Prepared by: S.Pezzetta Checked: J.Sherry Date: March 2023

Project Director: D.Grehan

TOBIN
CONSULTING ENGINEERS
Consulting, Civil and Structural Engineers,
Block 10-4, Blanchardstown Corporate Park,
Dublin 15, Ireland.
tel: +353-(0)1-8030406
fax: +353-(0)1-8030409
e-mail: info@tobin.ie
www.tobin.ie

No part of this document may be reproduced or transmitted in any form or stored in any retrieval system of any nature without the written permission of Patrick J. Tobin & Co. Ltd. as copyright holder except as agreed for use on the project for which the document was originally issued.

10889-023-VdA-DDP-TOB-D02 Draft: **D02**

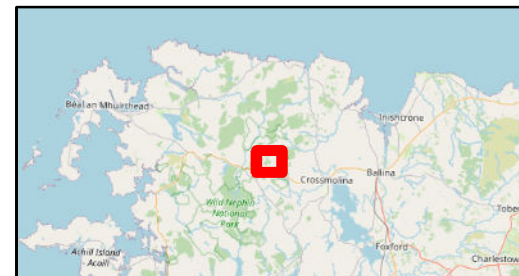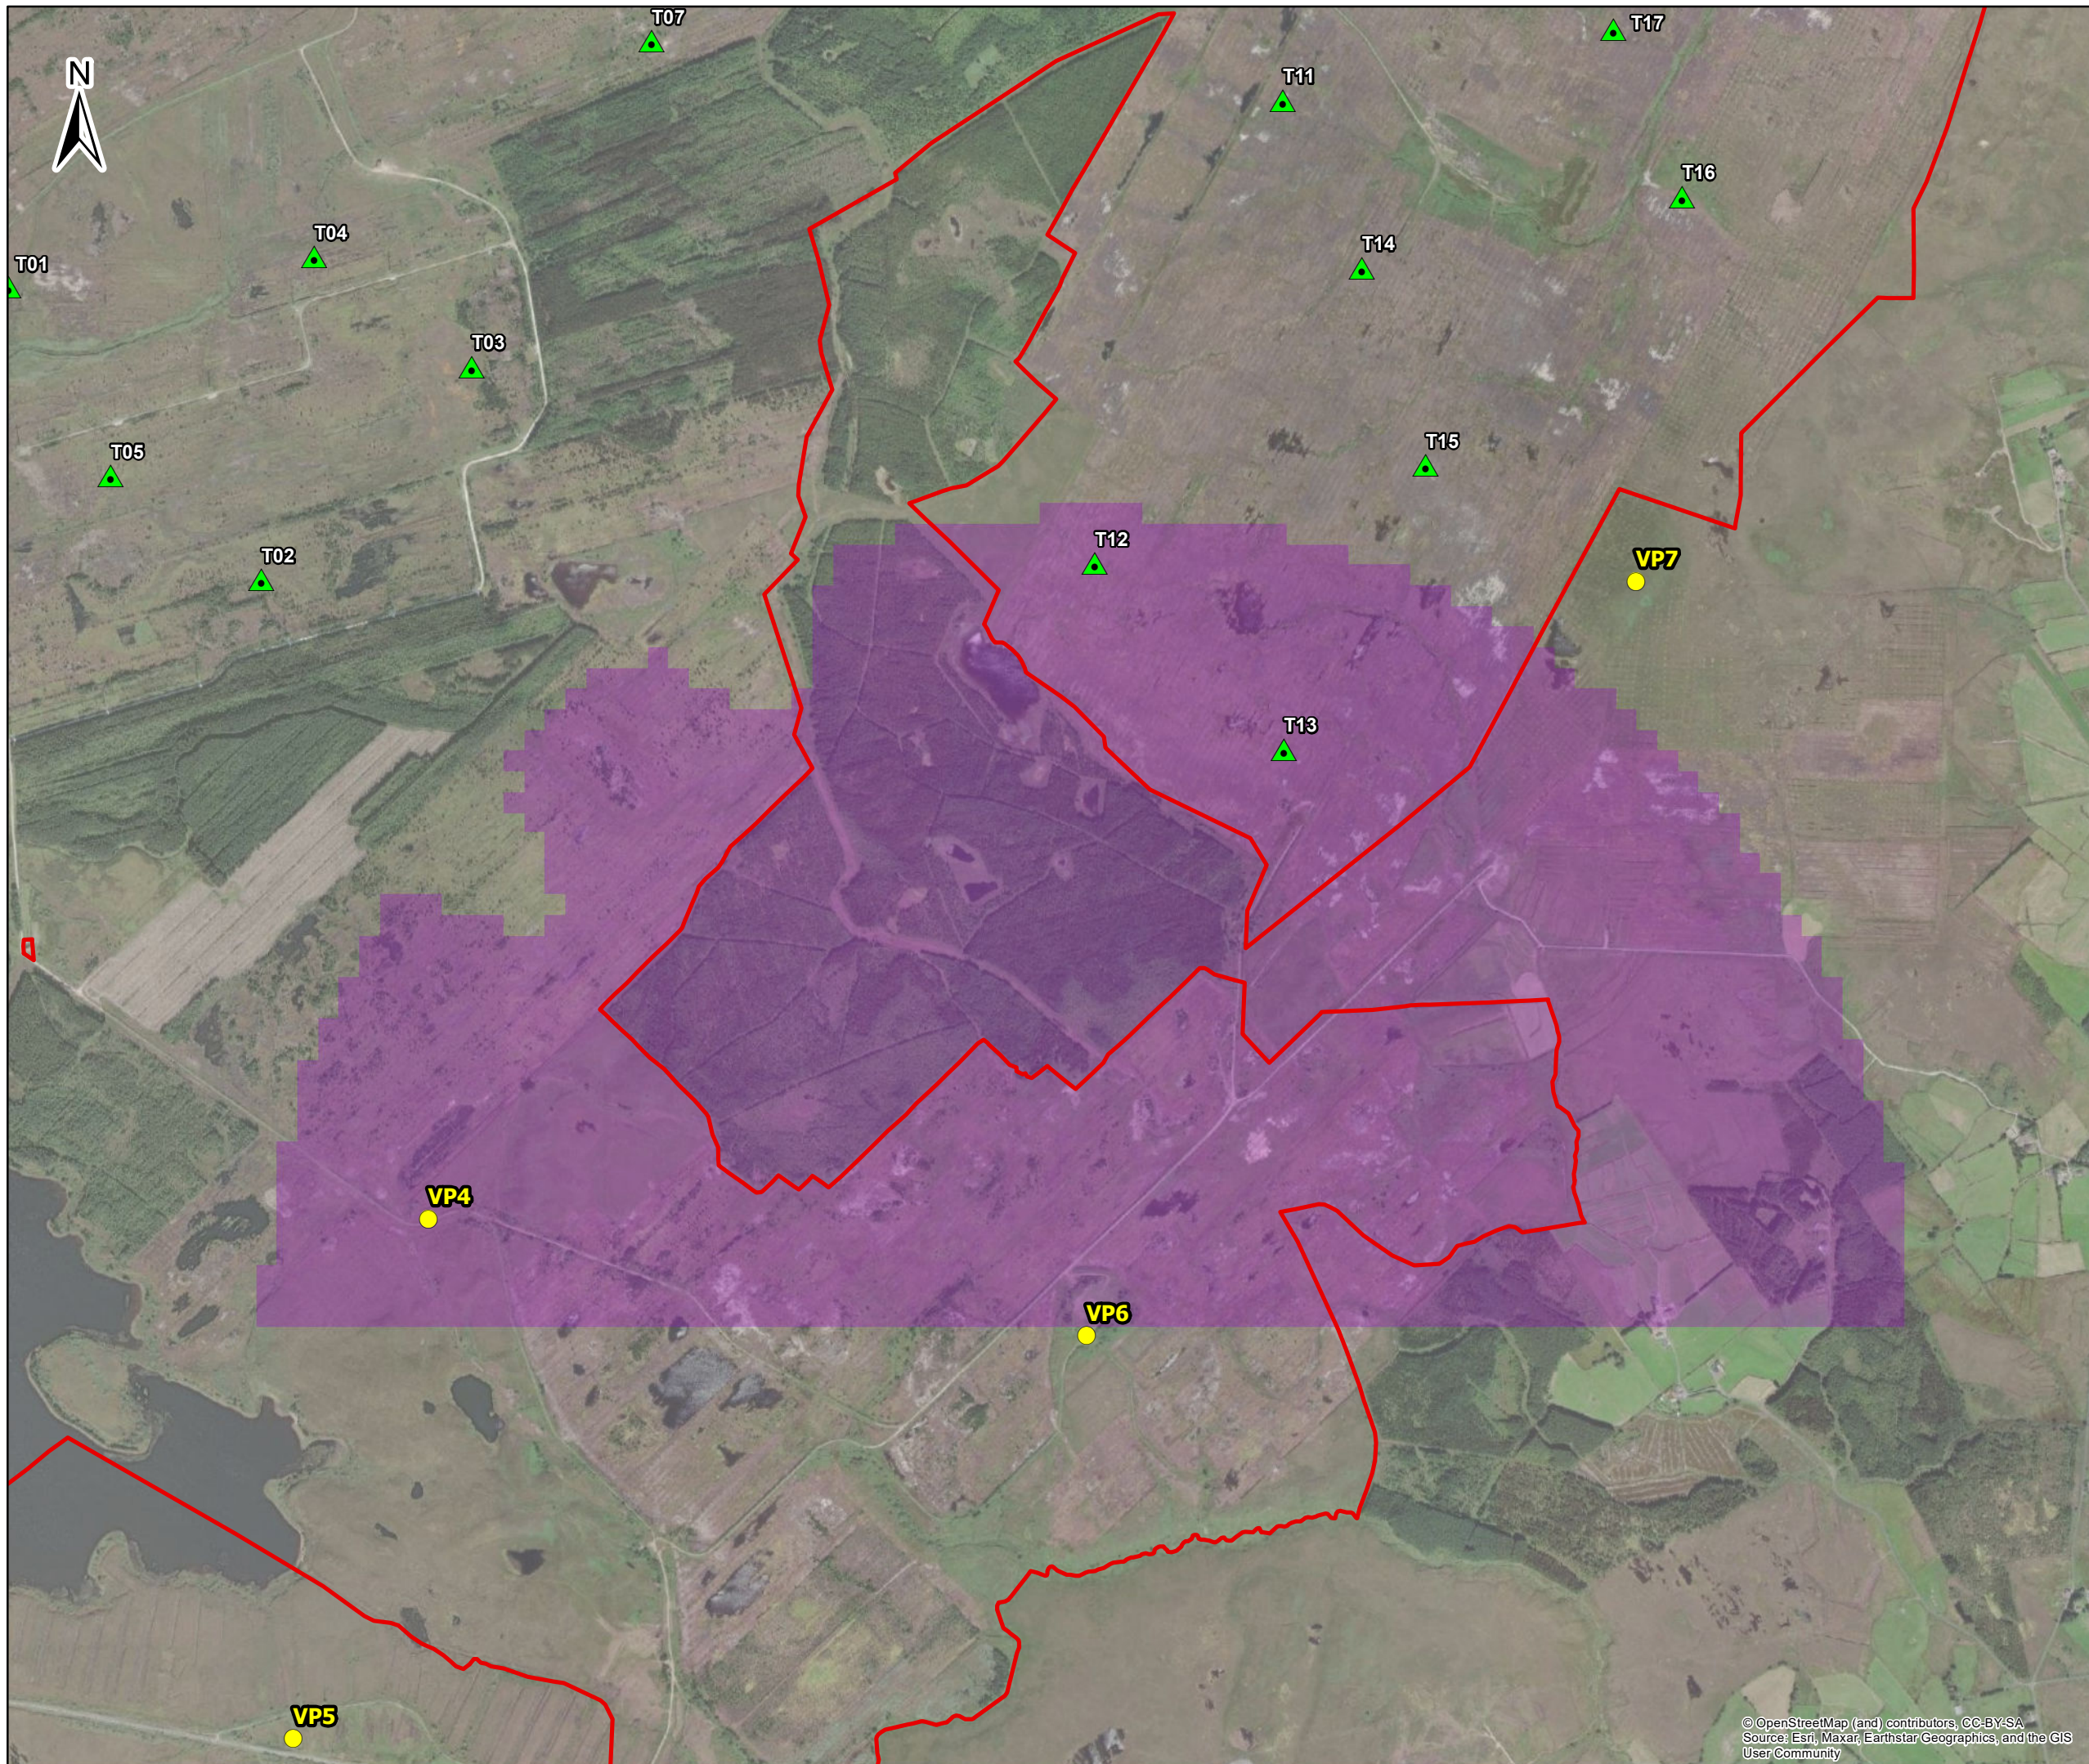


Legend

- Planning Application Boundary
- ▲ Proposed Turbine Locations
- Vantage Points

VP6

- Not Visible
- Visible

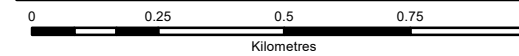

- NOTES**
1. FIGURED DIMENSIONS ONLY TO BE TAKEN FROM THIS DRAWING
 2. ALL DRAWINGS TO BE CHECKED BY THE CONTRACTOR ON SITE
 3. ENGINEER TO BE INFORMED OF ANY DISCREPANCIES BEFORE ANY WORK COMMENCES
 4. ALL LEVELS RELATE TO ORDNANCE SURVEY DATUM AT MALIN HEAD

Issue	Date	Description	By	Chkd.
D02	22/03/2023	Draft issue	S.P	J.D
D01	16/02/2023	Draft issue	S.P	J.S

Client: **Bord na Móna**

Project: Oweninny Wind Farm Phase 3

Title: Appendix 8-4 Figure 7: Viewshed maps: VP6

Scale @ A3: 1:15,000

Prepared by: S.Pezzetta Checked: J.Sherry Date: March 2023

Project Director: D.Grehan

TOBIN
CONSULTING ENGINEERS



Consulting, Civil and Structural Engineers,
Block 10-4, Blanchardstown Corporate Park,
Dublin 15, Ireland.
tel: +353-(0)1-8030406
fax: +353-(0)1-8030409
e-mail: info@tobin.ie
www.tobin.ie

No part of this document may be reproduced or transmitted in any form or stored in any retrieval system of any nature without the written permission of Patrick J. Tobin & Co. Ltd. as copyright holder except as agreed for use on the project for which the document was originally issued.


Draft: **D02**

10889-023-VdA-DDP-TOB-D02

© OpenStreetMap (and) contributors, CC-BY-SA
Source: Esri, Maxar, Earthstar Geographics, and the GIS User Community

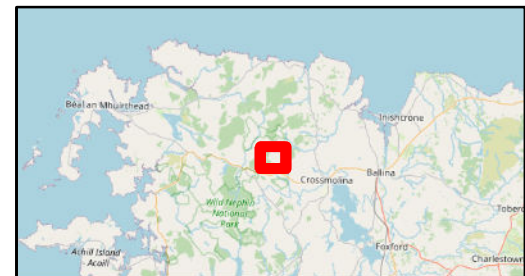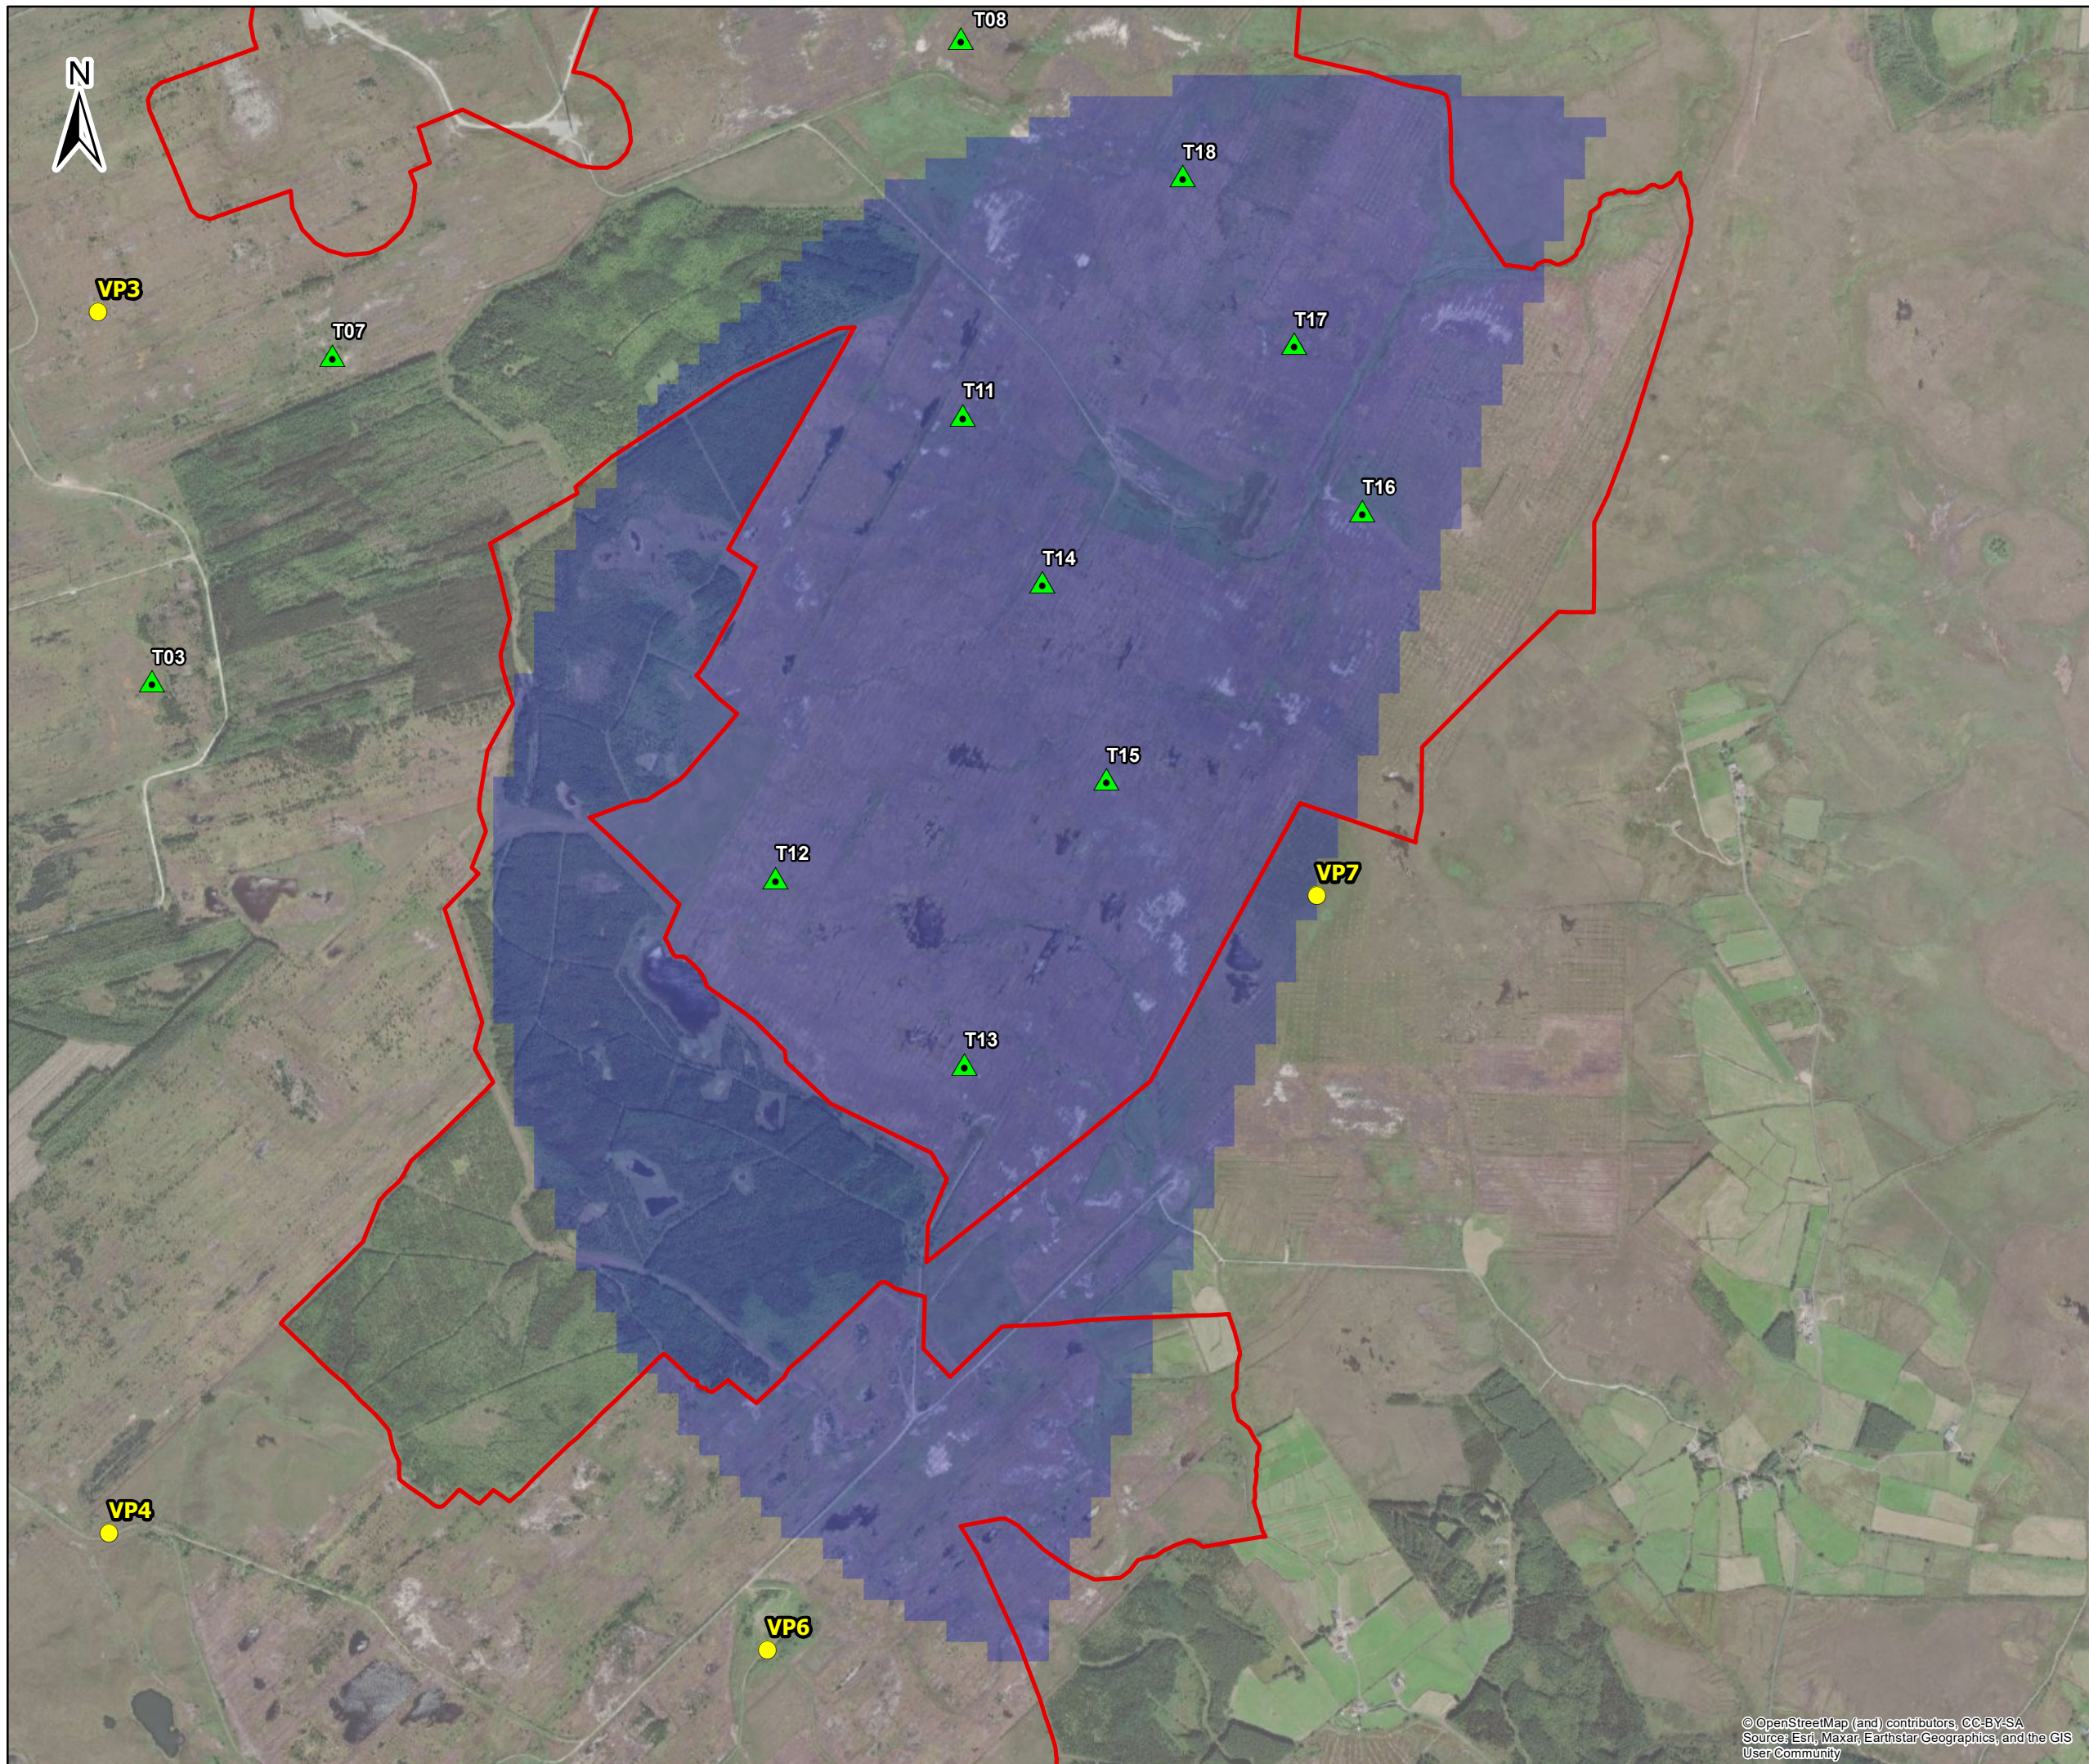

- Legend**
- Planning Application Boundary
 - ▲ Proposed Turbine Locations
 - Vantage Points
- VP7**
- Not Visible
 - Visible

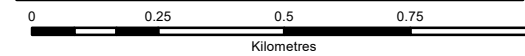

- NOTES**
1. FIGURED DIMENSIONS ONLY TO BE TAKEN FROM THIS DRAWING
 2. ALL DRAWINGS TO BE CHECKED BY THE CONTRACTOR ON SITE
 3. ENGINEER TO BE INFORMED OF ANY DISCREPANCIES BEFORE ANY WORK COMMENCES
 4. ALL LEVELS RELATE TO ORDNANCE SURVEY DATUM AT MALIN HEAD

Issue	Date	Description	By	Chkd.
D02	22/03/2023	Draft issue	S.P	J.D
D01	16/02/2023	Draft issue	S.P	J.S

Client: **Bord na Móna**

Project: **Oweninny Wind Farm Phase 3**

Title: **Appendix 8-4 Figure 8: Viewshed maps: VP7**

Scale @ A3: 1:15,000

Prepared by: S.Pezzetta Checked: J.Sherry Date: March 2023

Project Director: D.Grehan

TOBIN
CONSULTING ENGINEERS

Consulting, Civil and Structural Engineers,
Block 10-4, Blanchardstown Corporate Park,
Dublin 15, Ireland.
tel: +353-(0)1-8030406
fax: +353-(0)1-8030409
e-mail: info@tobin.ie
www.tobin.ie

No part of this document may be reproduced or transmitted in any form or stored in any retrieval system of any nature without the written permission of Patrick J. Tobin & Co. Ltd. as copyright holder except as agreed for use on the project for which the document was originally issued.

Draft: **D02**

10889-023-VdA-DDP-TOB-D02