




CABLE TRENCH TYPE 1

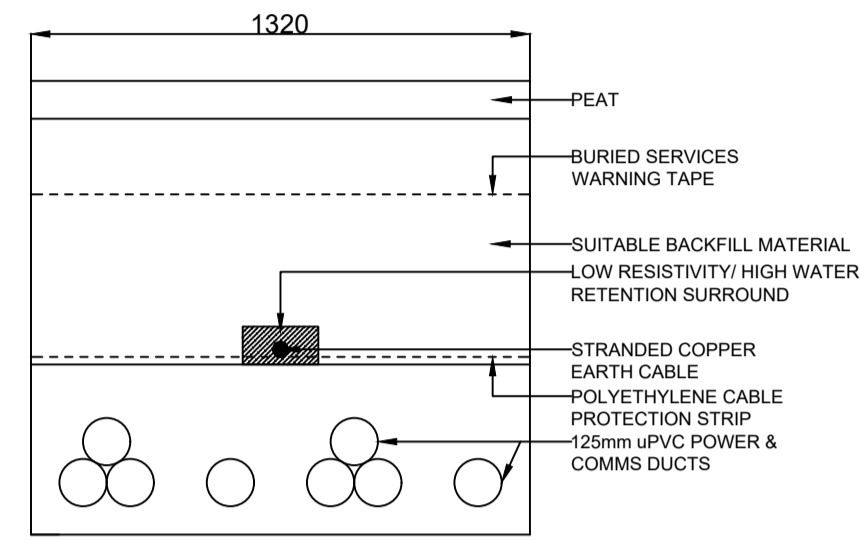


CABLE TRENCH TYPE 2

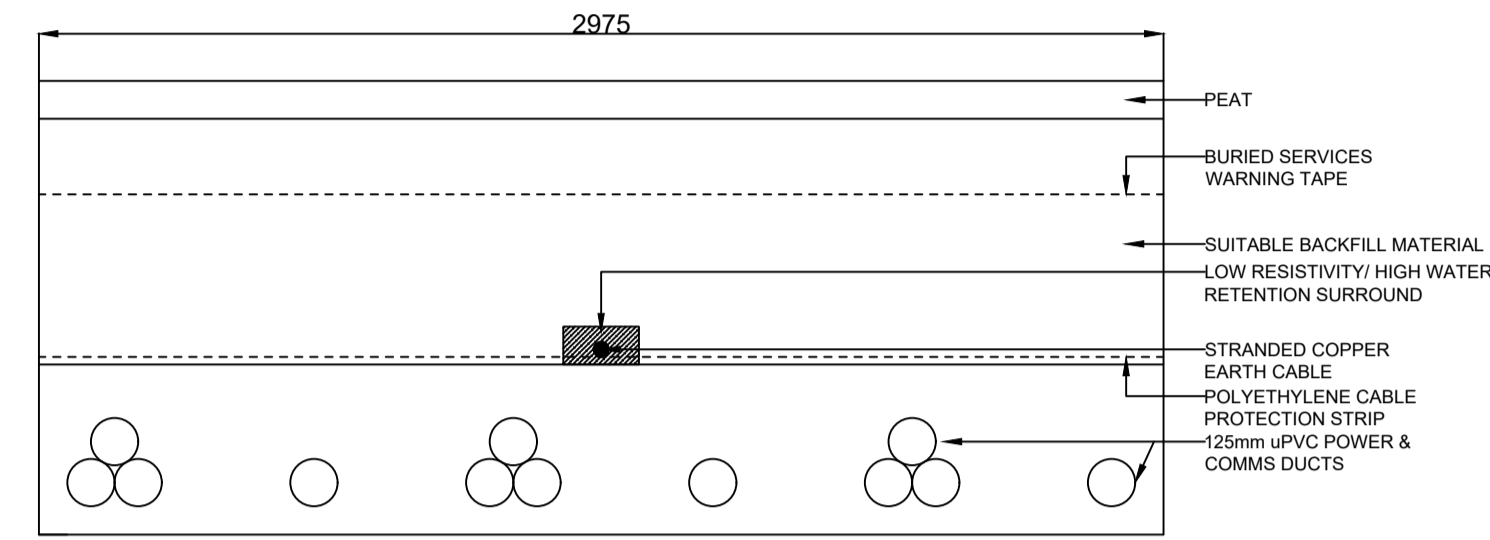


CABLE TRENCH TYPE 3

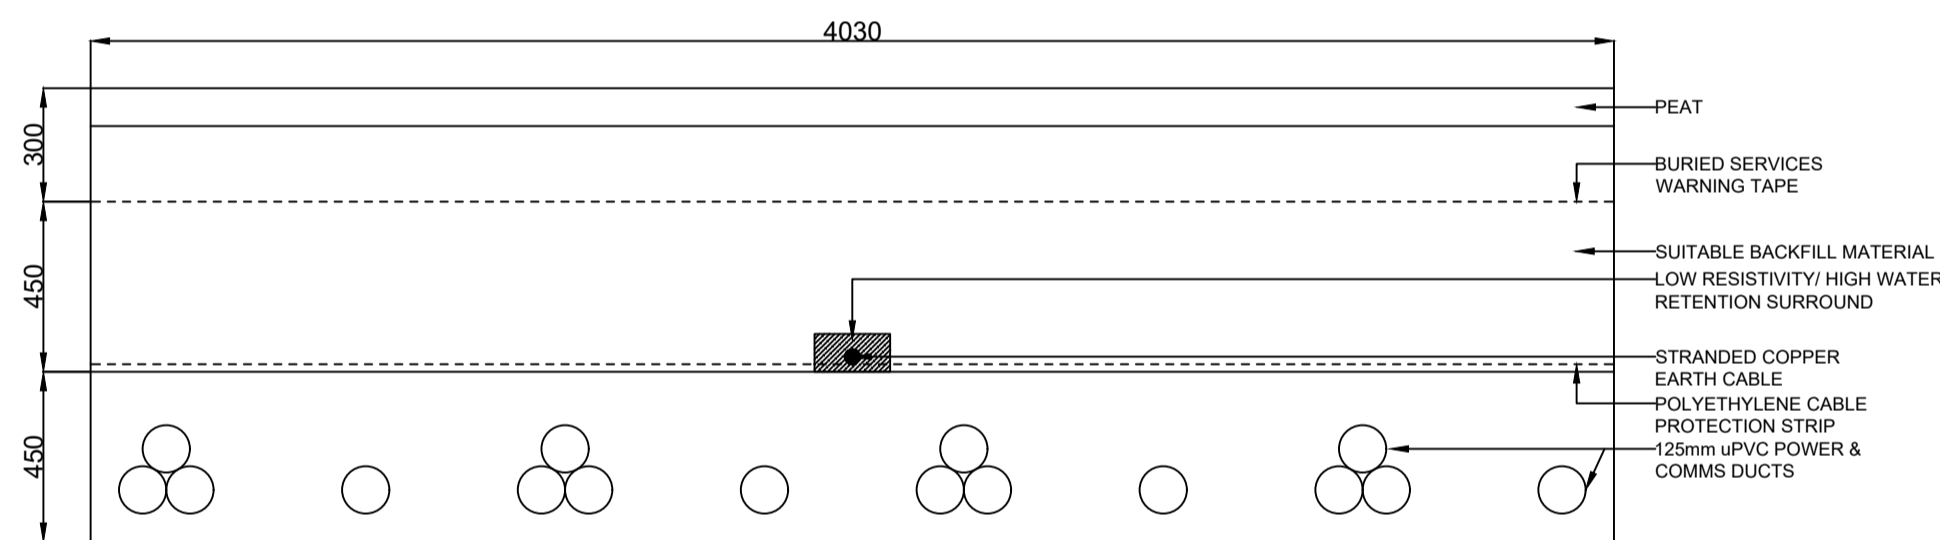


CABLE TRENCH TYPE 4

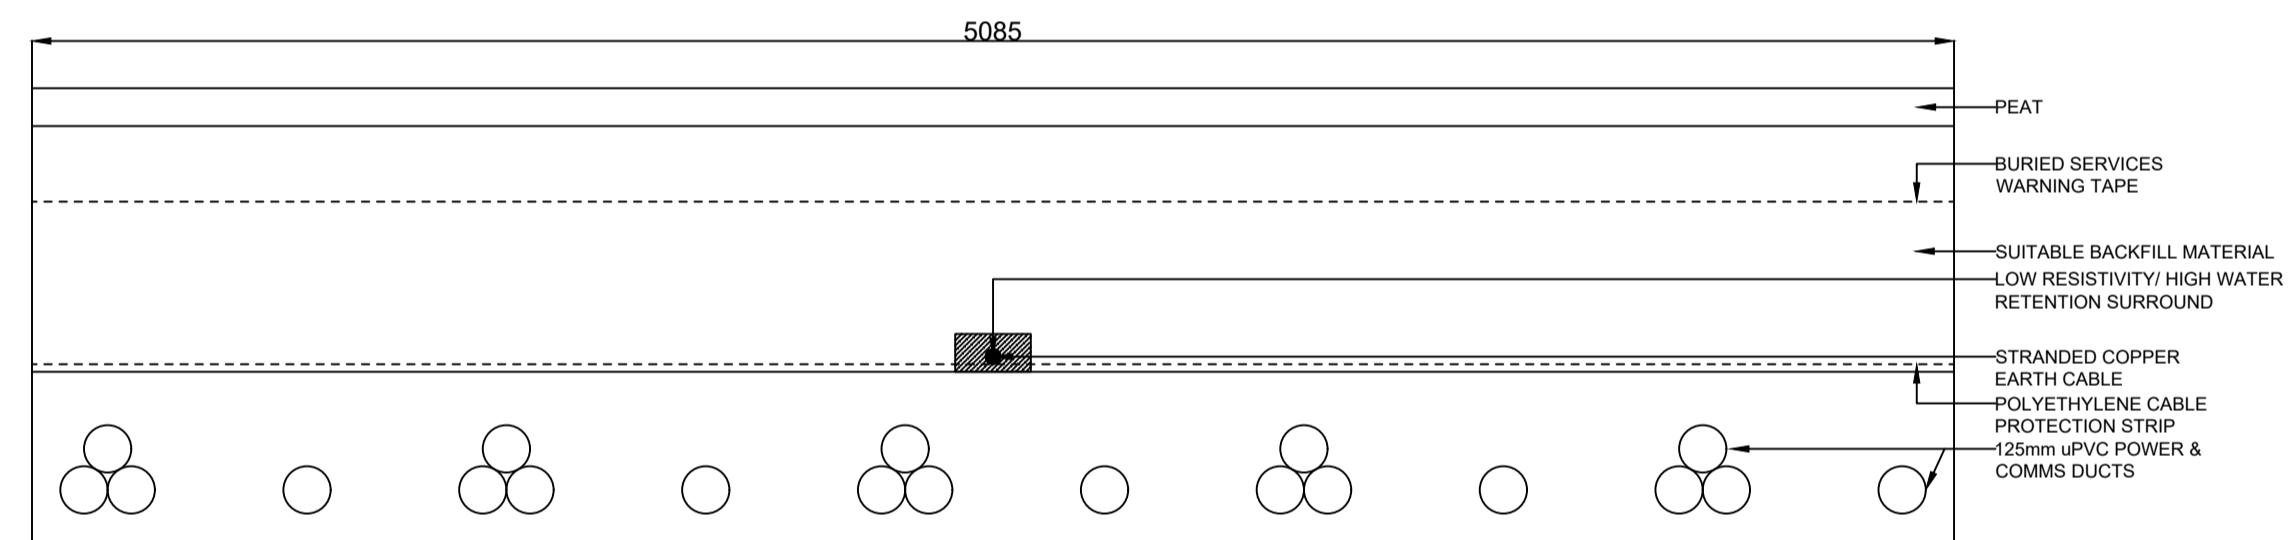


CABLE TRENCH TYPE 5

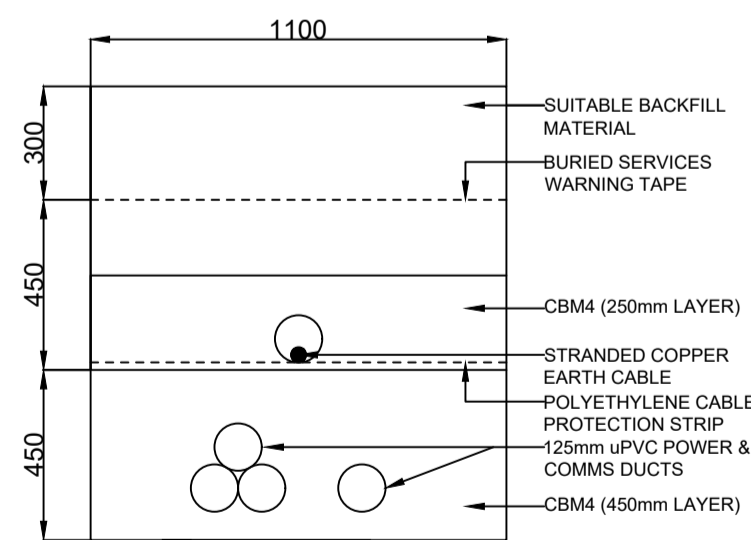

ROAD CROSSING TRENCH DETAIL

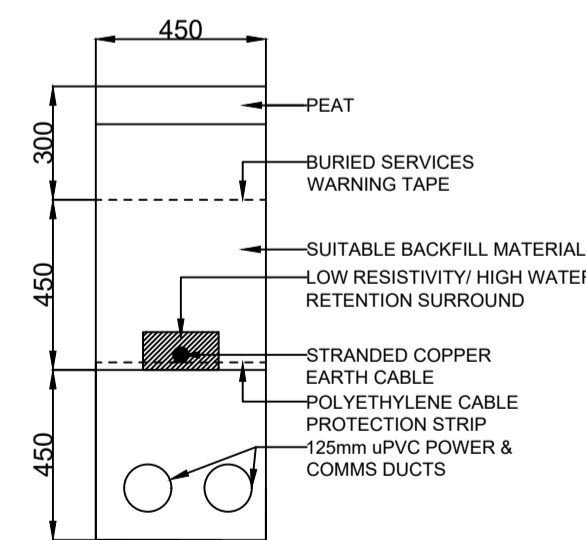

MET MAST TRENCH DETAIL

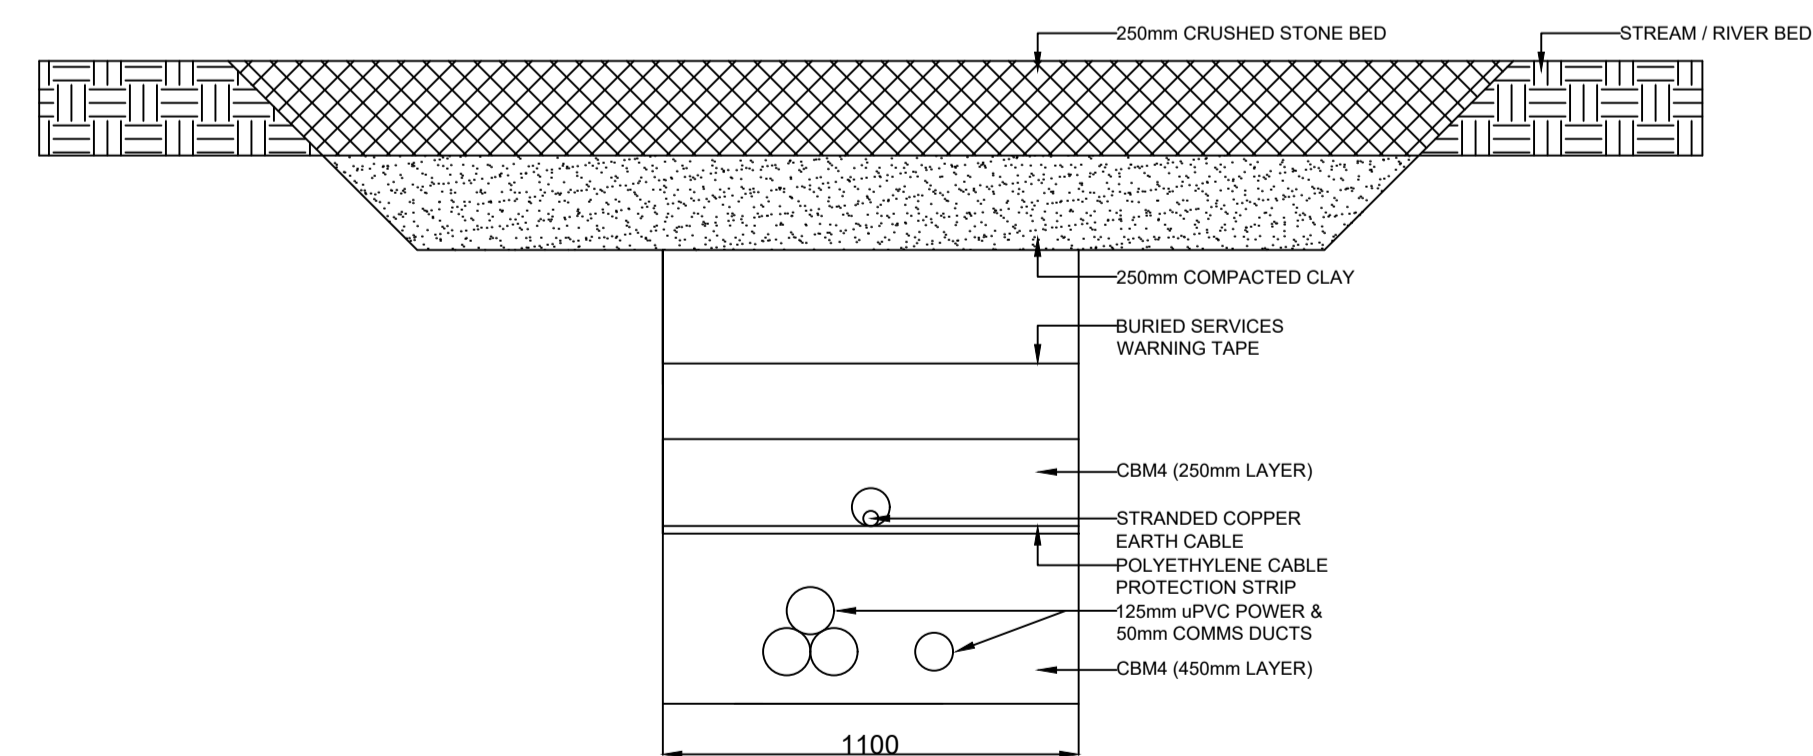

STREAM CROSSING TRENCH DETAIL

Rev	Date	Description	By	Chkd.
A	22.03.23	PLANNING ISSUE	EB	MN

Client:  
**Bord na Móna**

Project:  
**OWENINNY WIND FARM PHASE 3**

Title:  
**38kV CABLE TRENCH BEDDING DETAILS**

Scale @ A1: **1:20**

Prepared by: **E. Beggs**      Checked: **M. Nolan**      February 23

Project Director: **B. Gallagher**

Drawing Status: **Planning**

**TOBIN**  
CONSULTING ENGINEERS

Block 10-4, Blanchardstown Corporate Park,  
Dublin 15, Ireland.  
tel: +353-(0)1-8030406  
fax: +353-(0)1-8030409  
e-mail: dublin@tobin.ie  
www.tobin.ie

TOBIN Consulting Engineers will not be liable for any use of this document for any purpose other than that for which it was originally prepared and provided. Except where specifically and expressly agreed in writing by TOBIN Consulting Engineers, no copyright holder, no part of this document may be reproduced or transmitted in any form and this document shall not be relied upon by any third party for any purpose.

Drawing No.: **10889-2058**      Revision: **A**