


Met Mast Elevation  
Scale 1:250

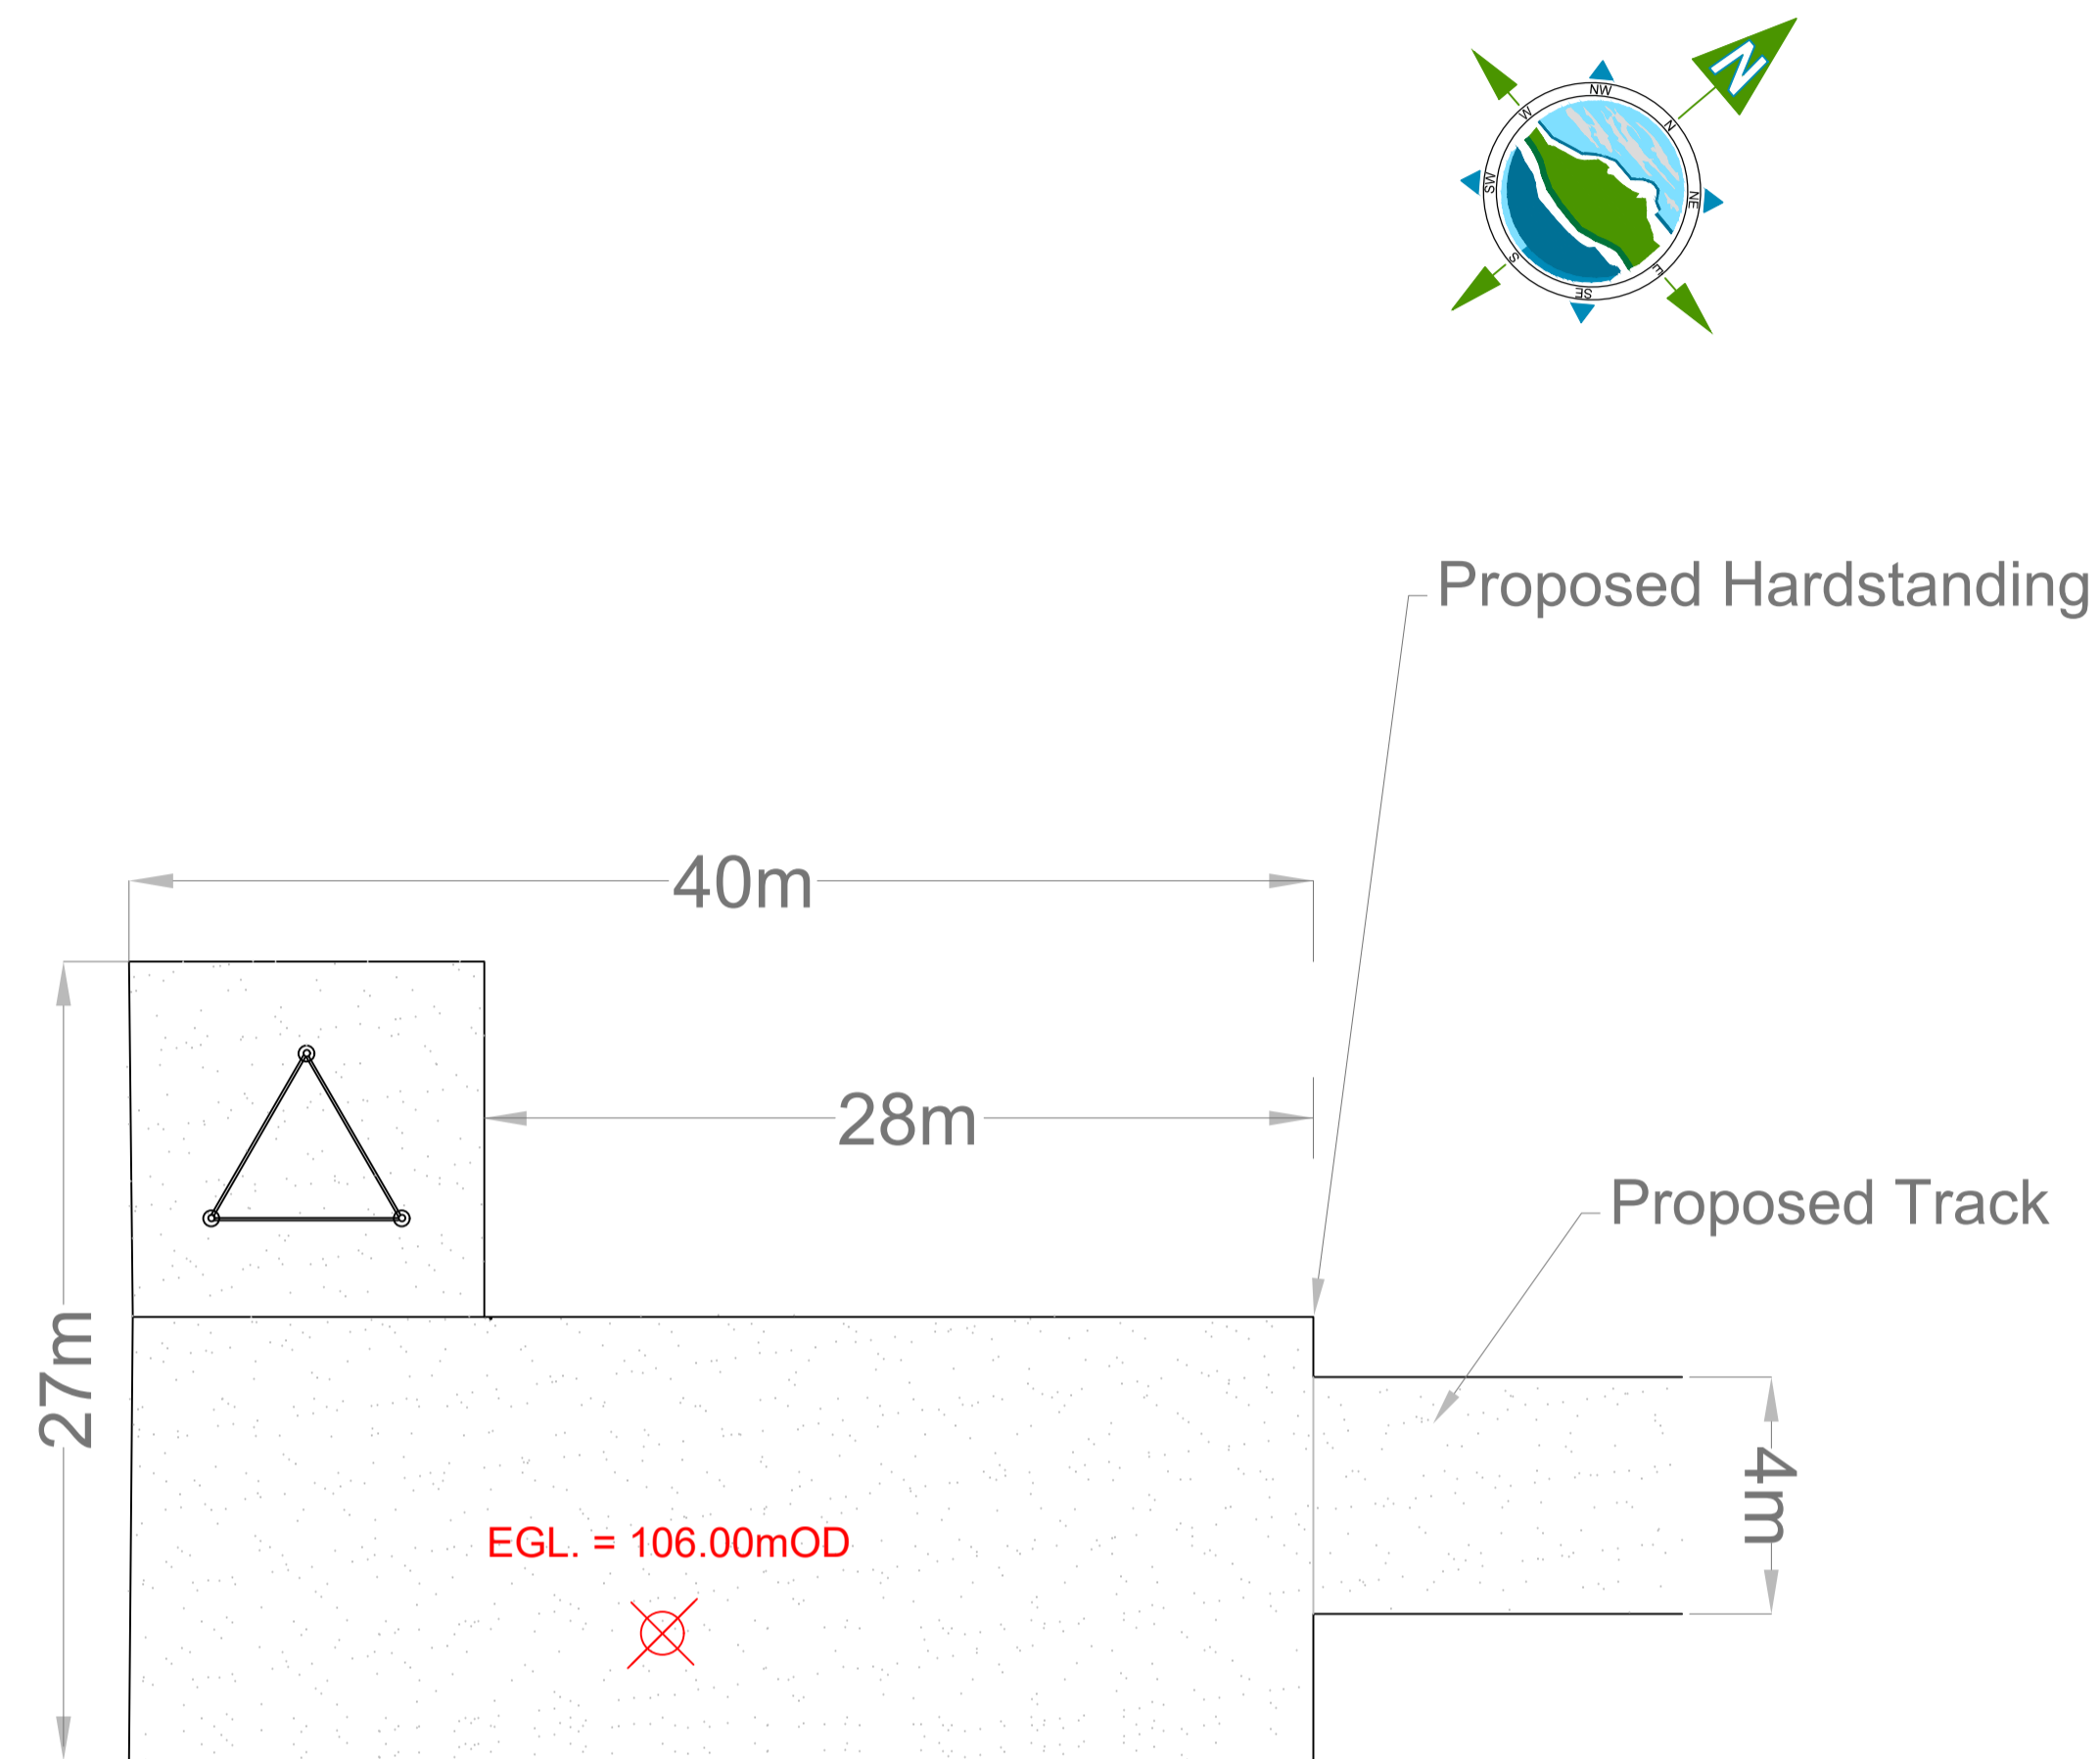

Met Mast Compound Plan  
Scale 1:125

Rev	Date	Description	By	Chkd.
A	22.03.23	PLANNING ISSUE	EB	MN

Client: **Bord na Móna**

Project: **OWENINNY WIND FARM PHASE 3**

Title: **MET MAST DETAILS**

Scale @ A1: **As shown**

Prepared by: **E. Beggs**    Checked: **M. Nolan**    Date: **February 23**

Project Director: **B. Gallagher**

Drawing Status: **Planning**

**TOBIN**  
CONSULTING ENGINEERS

Block 10-4, Blanchardstown Corporate Park,  
Dublin 15, Ireland.  
tel: +353-(0)1-8030406  
fax: +353-(0)1-8030409  
e-mail: dublin@tobin.ie  
www.tobin.ie

TOBIN Consulting Engineers will not be liable for any use of this document for any purpose other than that for which it was originally prepared and intended. Enquiries, where appropriate, should explicitly agree, in writing, to TOBIN Consulting Engineers. The copyright holder, the title of this document may be reproduced or transmitted in any form and this document shall not be relied upon by any third party for any purpose.

Drawing No.: **10889-2060**    Revision: **A**