



FACILITY ENTRANCE - GATE AND FENCE

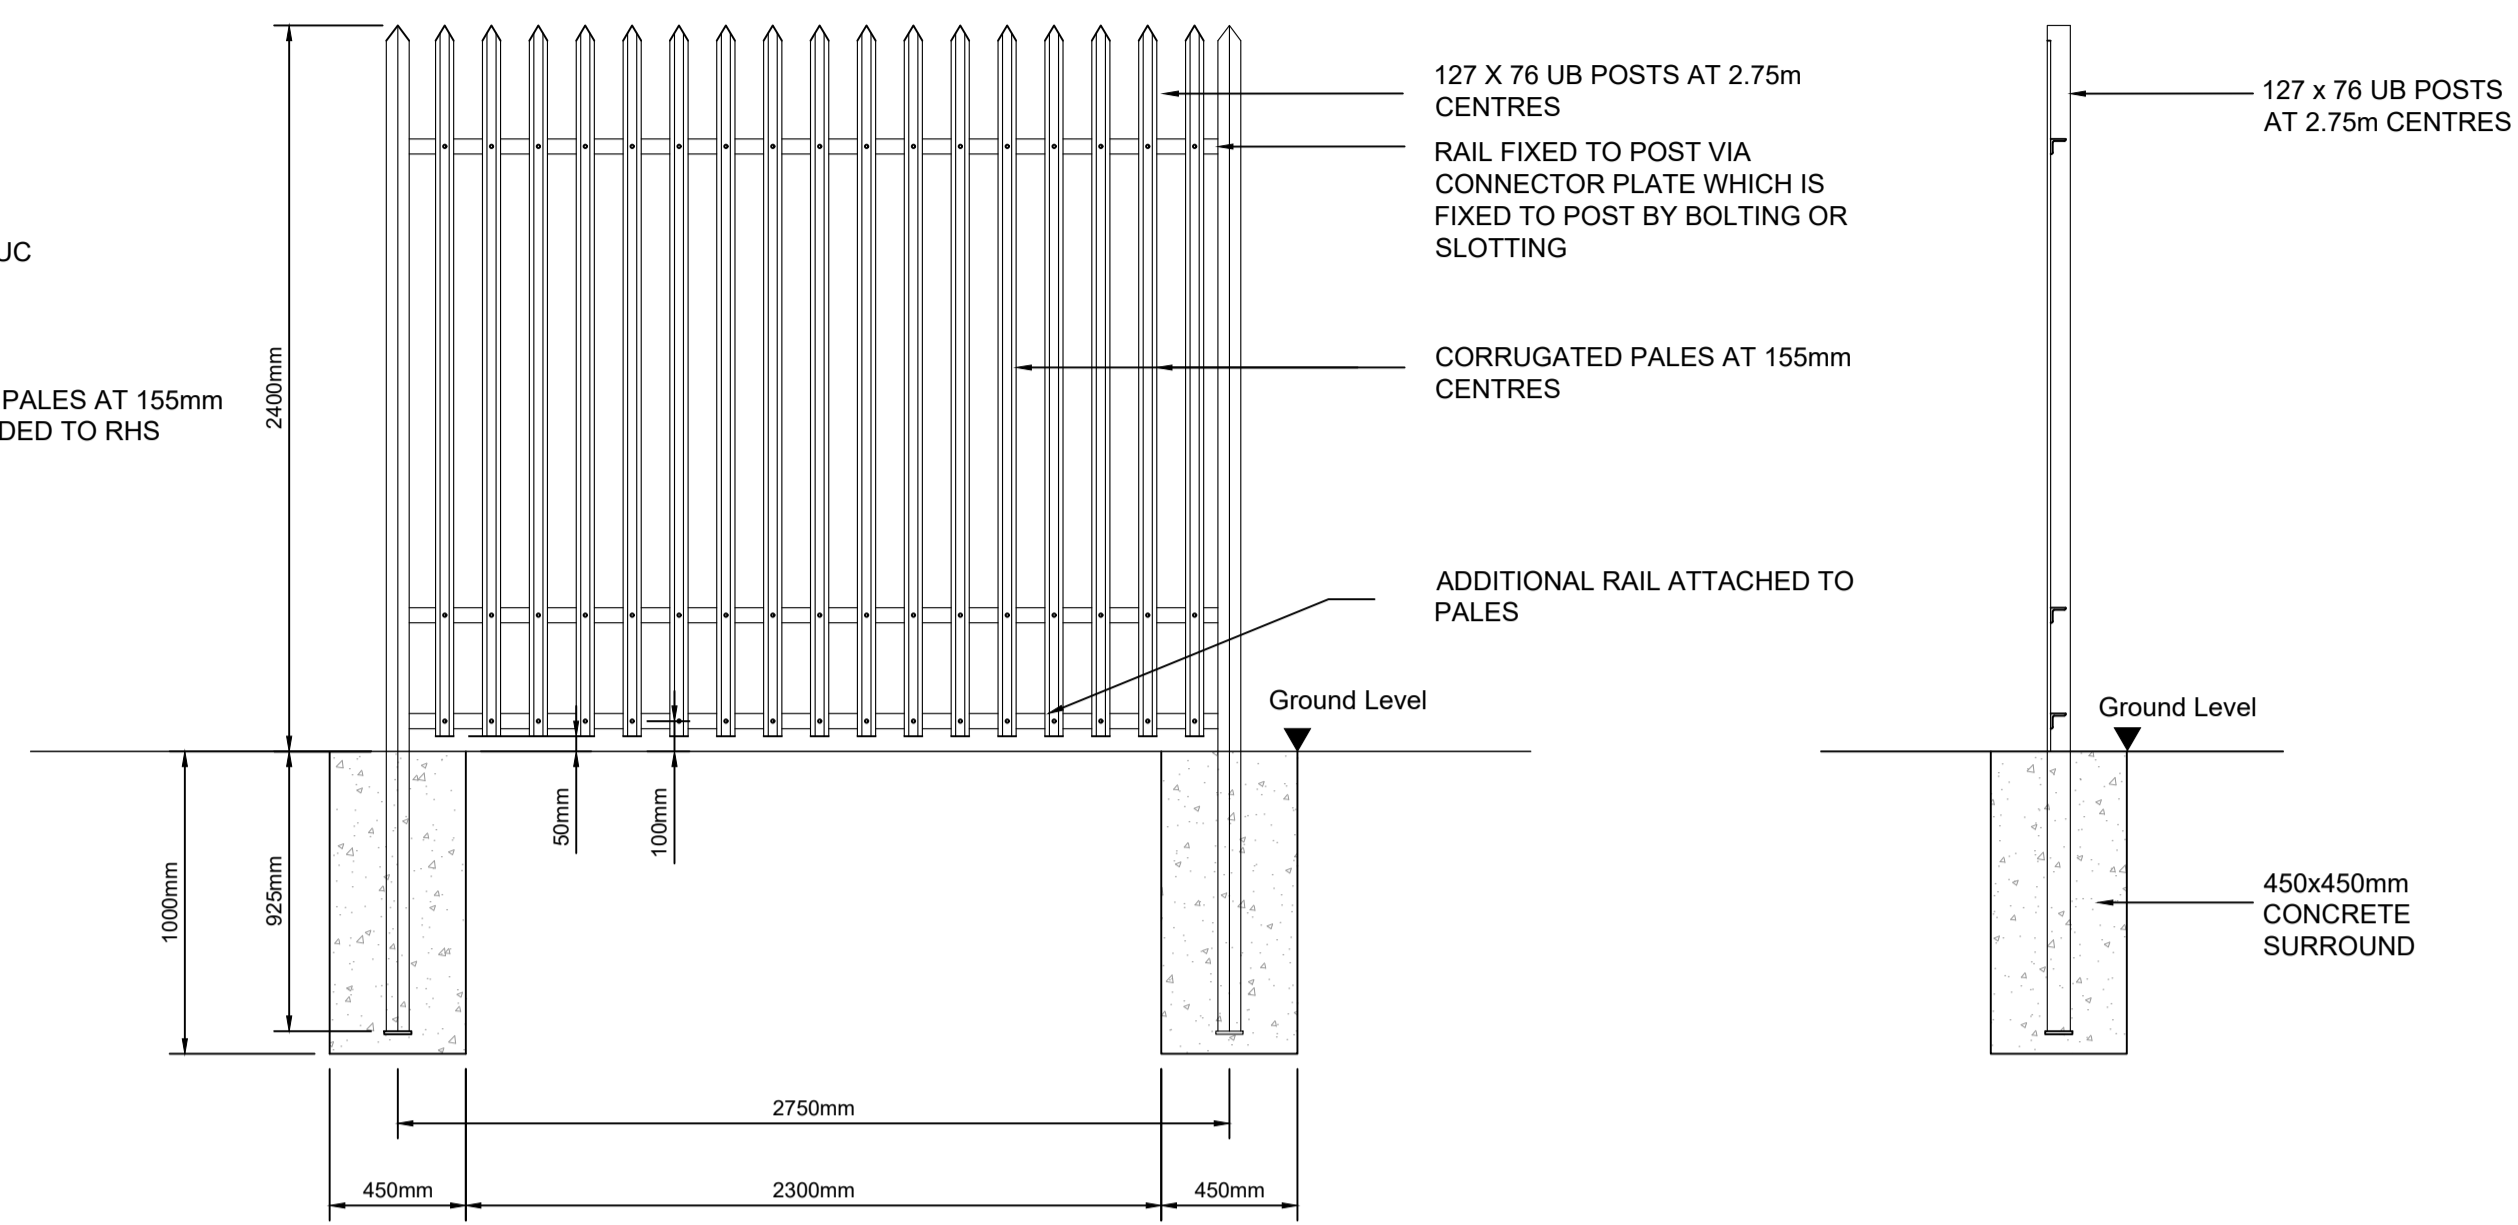


PALLISADE FENCE

PALLISADE POST

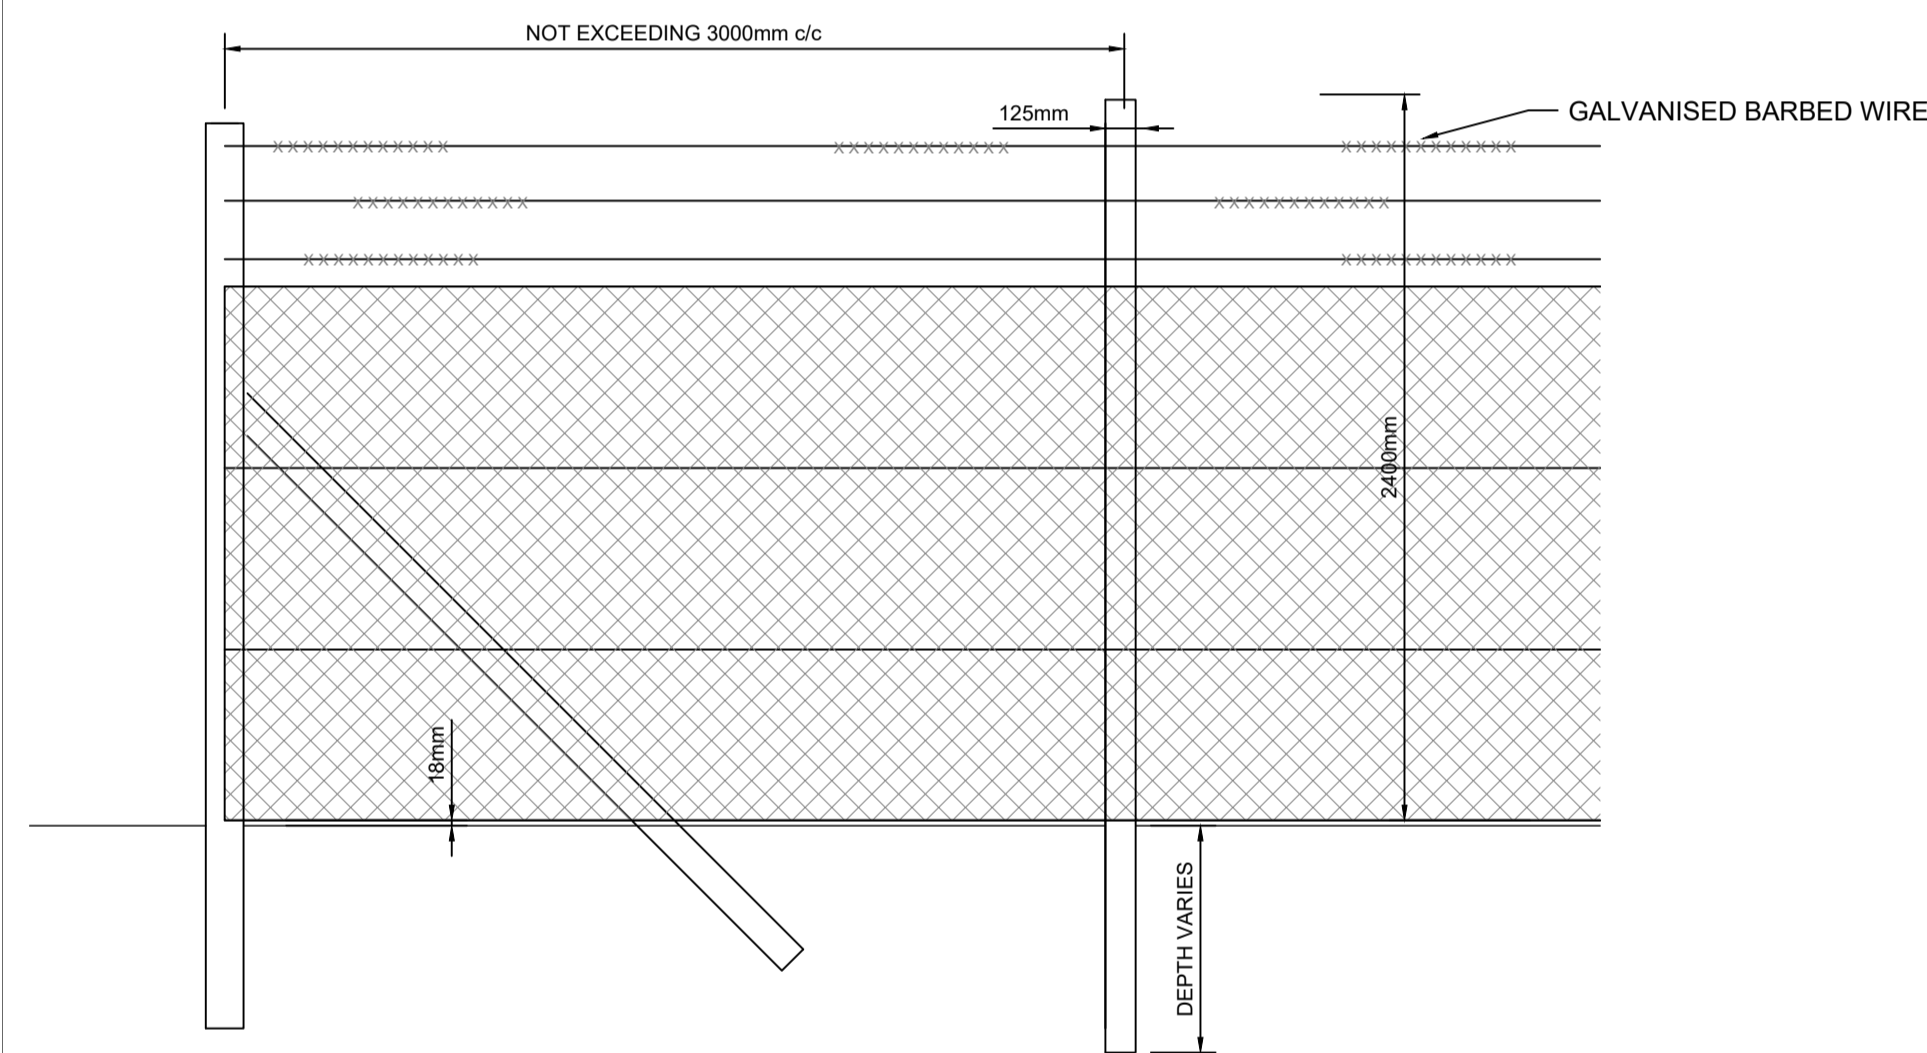


CORNER DETAIL

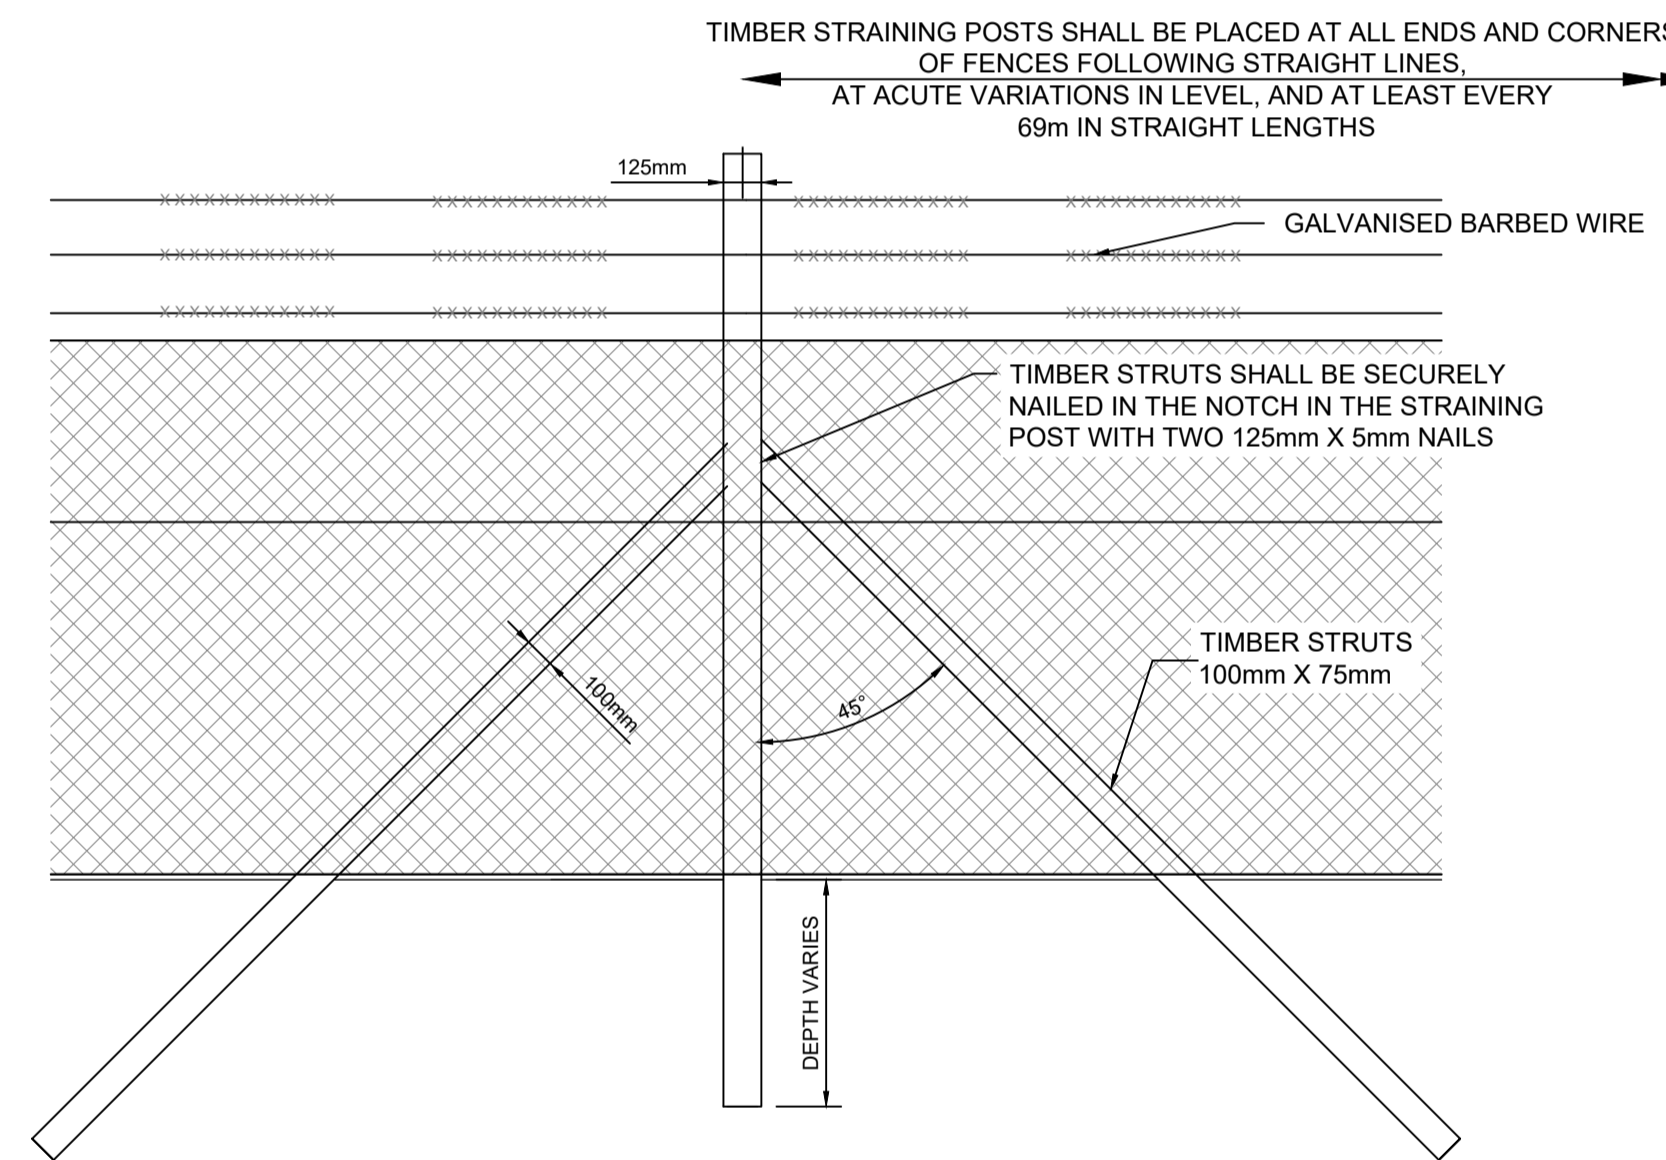


ELEVATION OF TIMBER STRAINING POST


CHAINLINK PERIMETER SECURITY FENCE DETAILS

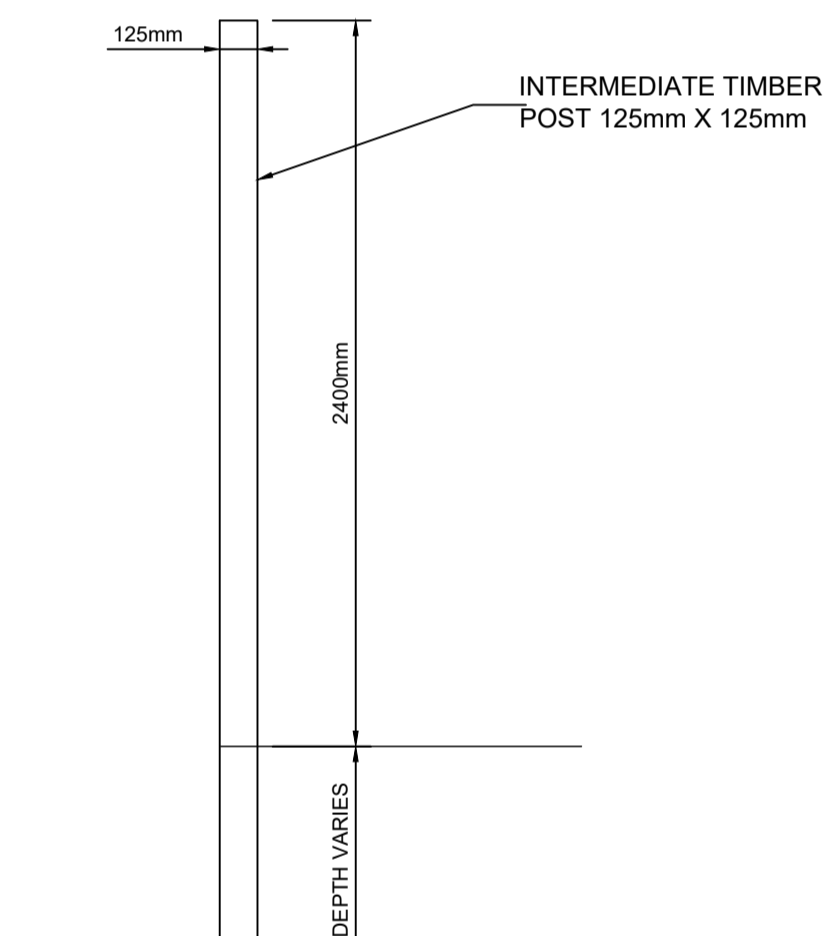


TIMBER POST DETAIL

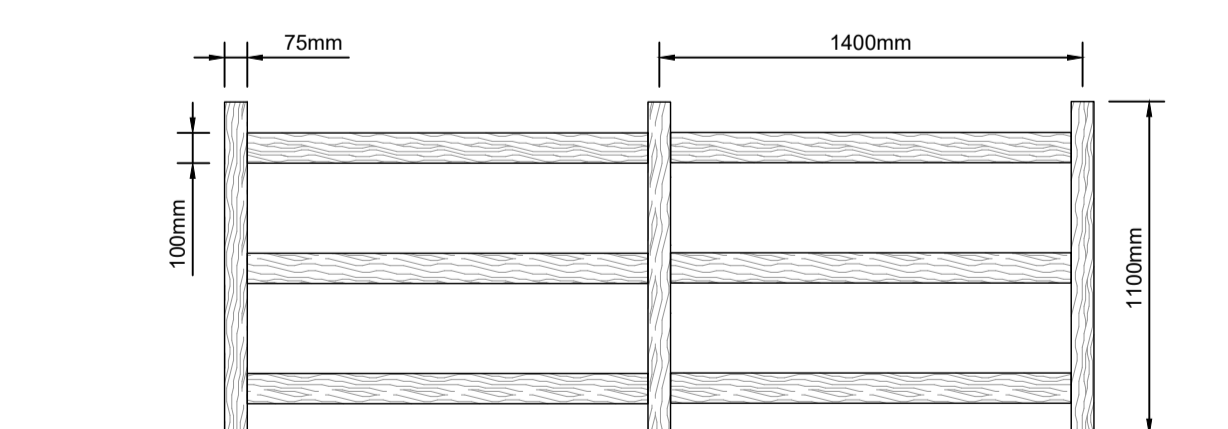

TIMBER POST & RAIL FENCE DETAIL

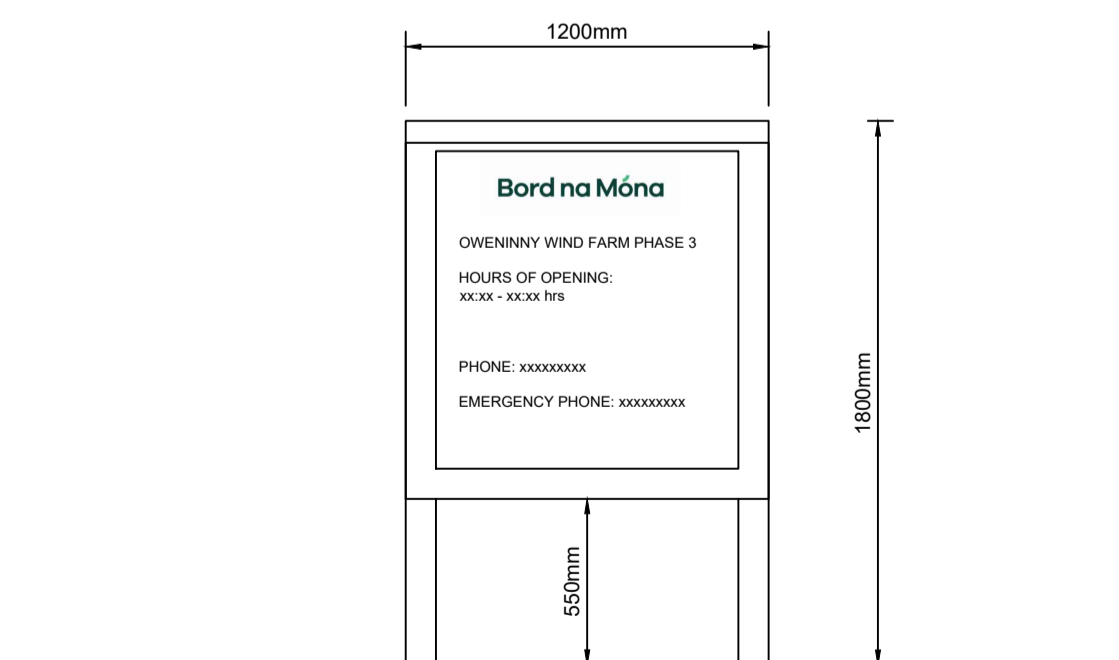

ENTRANCE SIGNAGE DETAIL

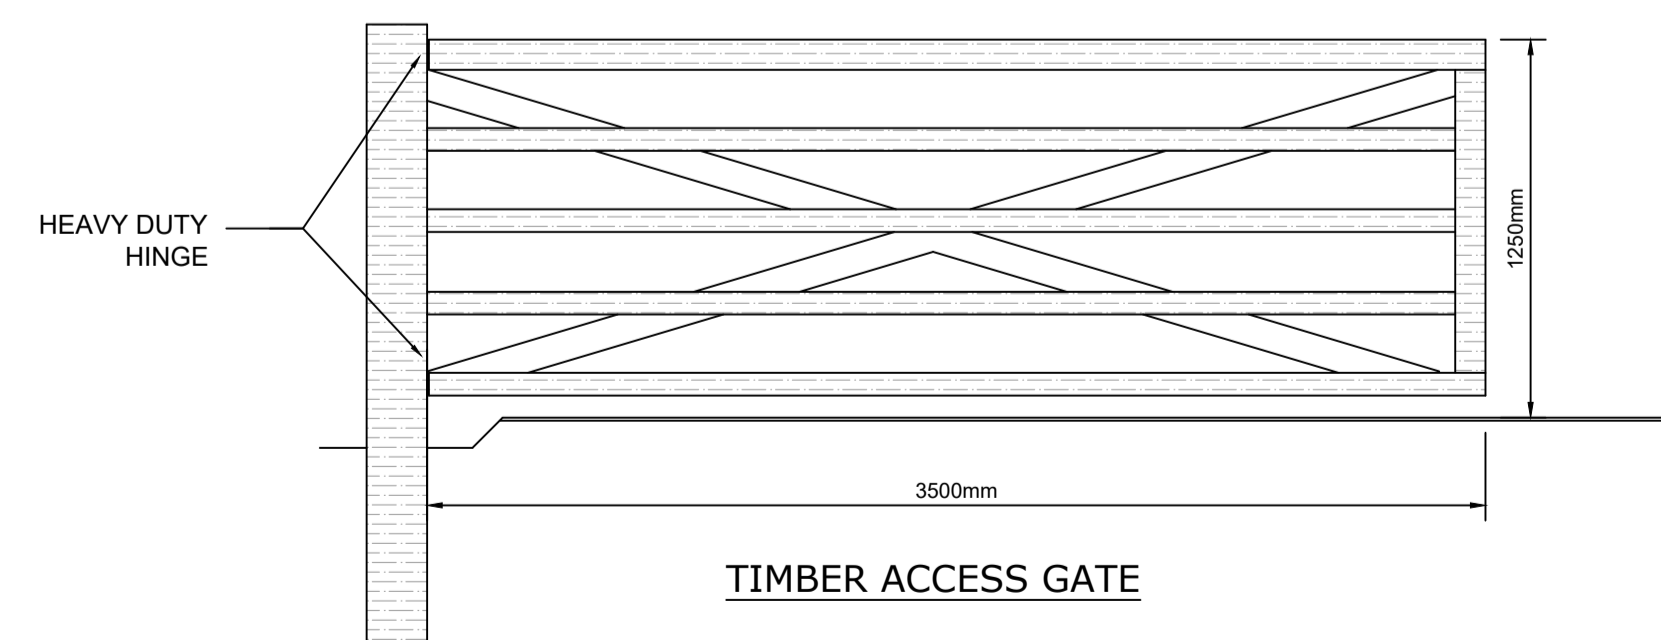

TIMBER ACCESS GATE

| Rev | Date | Description | By | Chkd. |
|-----|----------|----------------|----|-------|
| A | 22.03.23 | PLANNING ISSUE | EB | MN |

Client:
Bord na Móna

Project:
OWENINNY WIND FARM PHASE 3

Title:
FENCING DETAILS

Scale @ A1: **1:25**
Prepared by: **E. Beggs** Checked: **M. Nolan** Date: **February 23**
Project Director: **B. Gallagher**
Drawing Status: **Planning**

TOBIN
CONSULTING ENGINEERS

Block 10-4, Blanchardstown Corporate Park,
Dublin 15, Ireland.
tel: +353-(0)1-8030406
fax: +353-(0)1-8030409
e-mail: dublin@tobin.ie
www.tobin.ie

TOBIN Consulting Engineers will not be liable for any use of this document for any purpose other than that for which it was originally prepared and provided. Except where specifically and expressly agreed in writing by TOBIN Consulting Engineers, no part of this document may be reproduced or transmitted in any form and this document shall not be relied upon by any third party for any purpose.

Drawing No.: **10889-2061** Revision: **A**