


**TYPE 1 - 6.0m CONSTRUCTION TRAFFIC ACCESS ROAD
CROSS SECTION EXCAVATE & REPLACE**

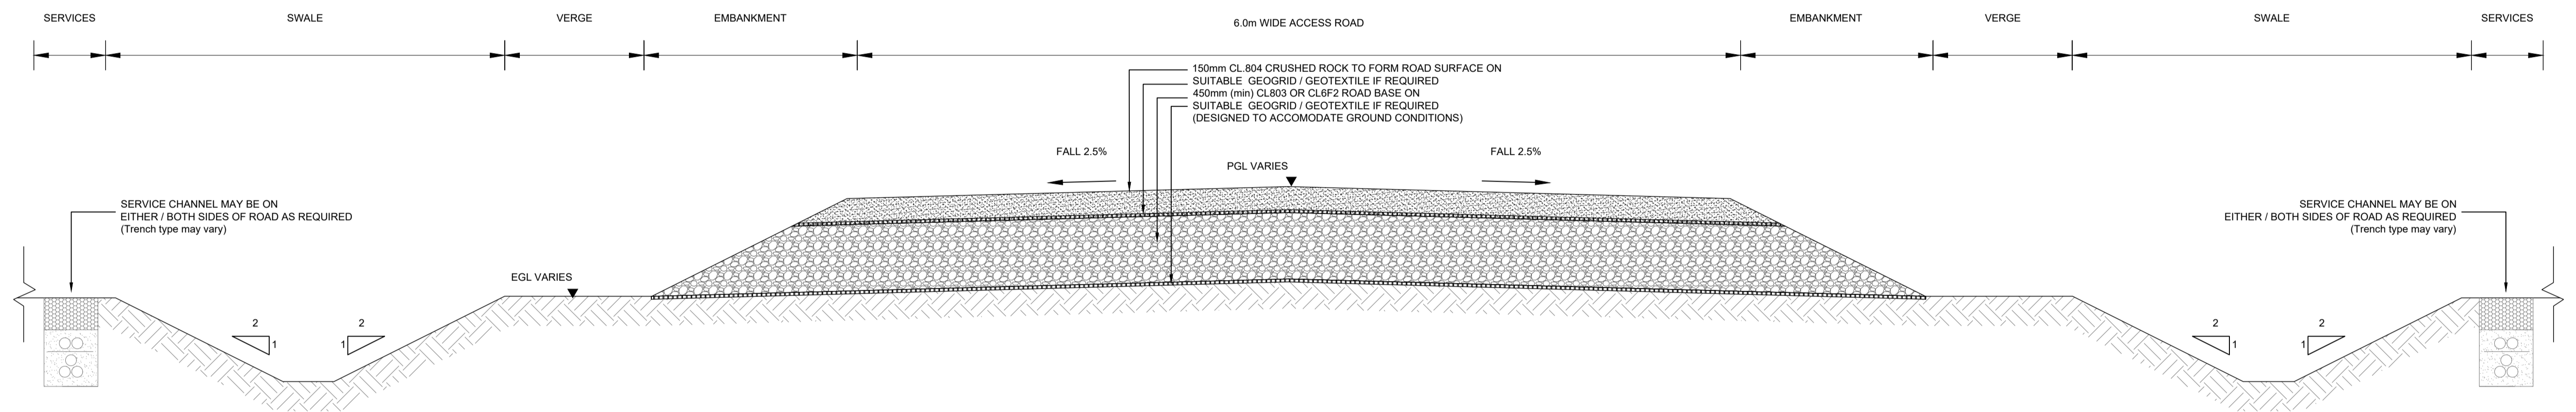

**TYPE 2 - 6.0m CONSTRUCTION TRAFFIC ACCESS ROAD
CROSS SECTION FLOATING ROAD**

Rev	Date	Description	By	Chkd.
A	22.03.23	PLANNING ISSUE	EB	MN

Client: **Bord na Móna**

Project: **OWENINNY WIND FARM PHASE 3**

Title: **ROAD CONSTRUCTION DETAILS**

Scale @ A1: **1:25**

Prepared by: **E. Beggs** Checked: **M. Nolan** Date: **February 23**

Project Director: **B. Gallagher**

Drawing Status: **Planning**

TOBIN
CONSULTING ENGINEERS

Block 10-4, Blanchardstown Corporate Park,
Dublin 15, Ireland.
tel: +353-(0)1-8030406
fax: +353-(0)1-8030409
e-mail: dublin@tobin.ie
www.tobin.ie

TOBIN Consulting Engineers will not be liable for any use of this document for any purpose other than that for which it was originally prepared and accepted. Enquiries, where specifically and explicitly agreed, in writing by TOBIN Consulting Engineers. Copyright notice: No part of this document may be reproduced or transmitted in any form and this document shall not be relied upon by any third party for any purpose.

Drawing No.: **10889-2063** Revision: **A**