



LEGEND

PROJECT SITE BOUNDARY

Rev	Date	By	Comment

Client
TULLAGHMORE WIND FARM LTD.

Client Representative


JENNINGS O'DONOVAN
 & PARTNERS LIMITED
 CONSULTING ENGINEERS

Project
TULLAGHMORE WIND FARM,
CO. GALWAY

Title
FIGURE 1.1 SITE LOCATION MAP

CYAL50244098
COPYRIGHT ORDNANCE SURVEY IRELAND / GOVERNMENT OF IRELAND

Dr. By	DT	Job No.	6276
Checked By	KON/AOG	Rev	0
Stage	Planning	Date	July 2022
Scale	1:70,000 (A3)	Figure	1.1

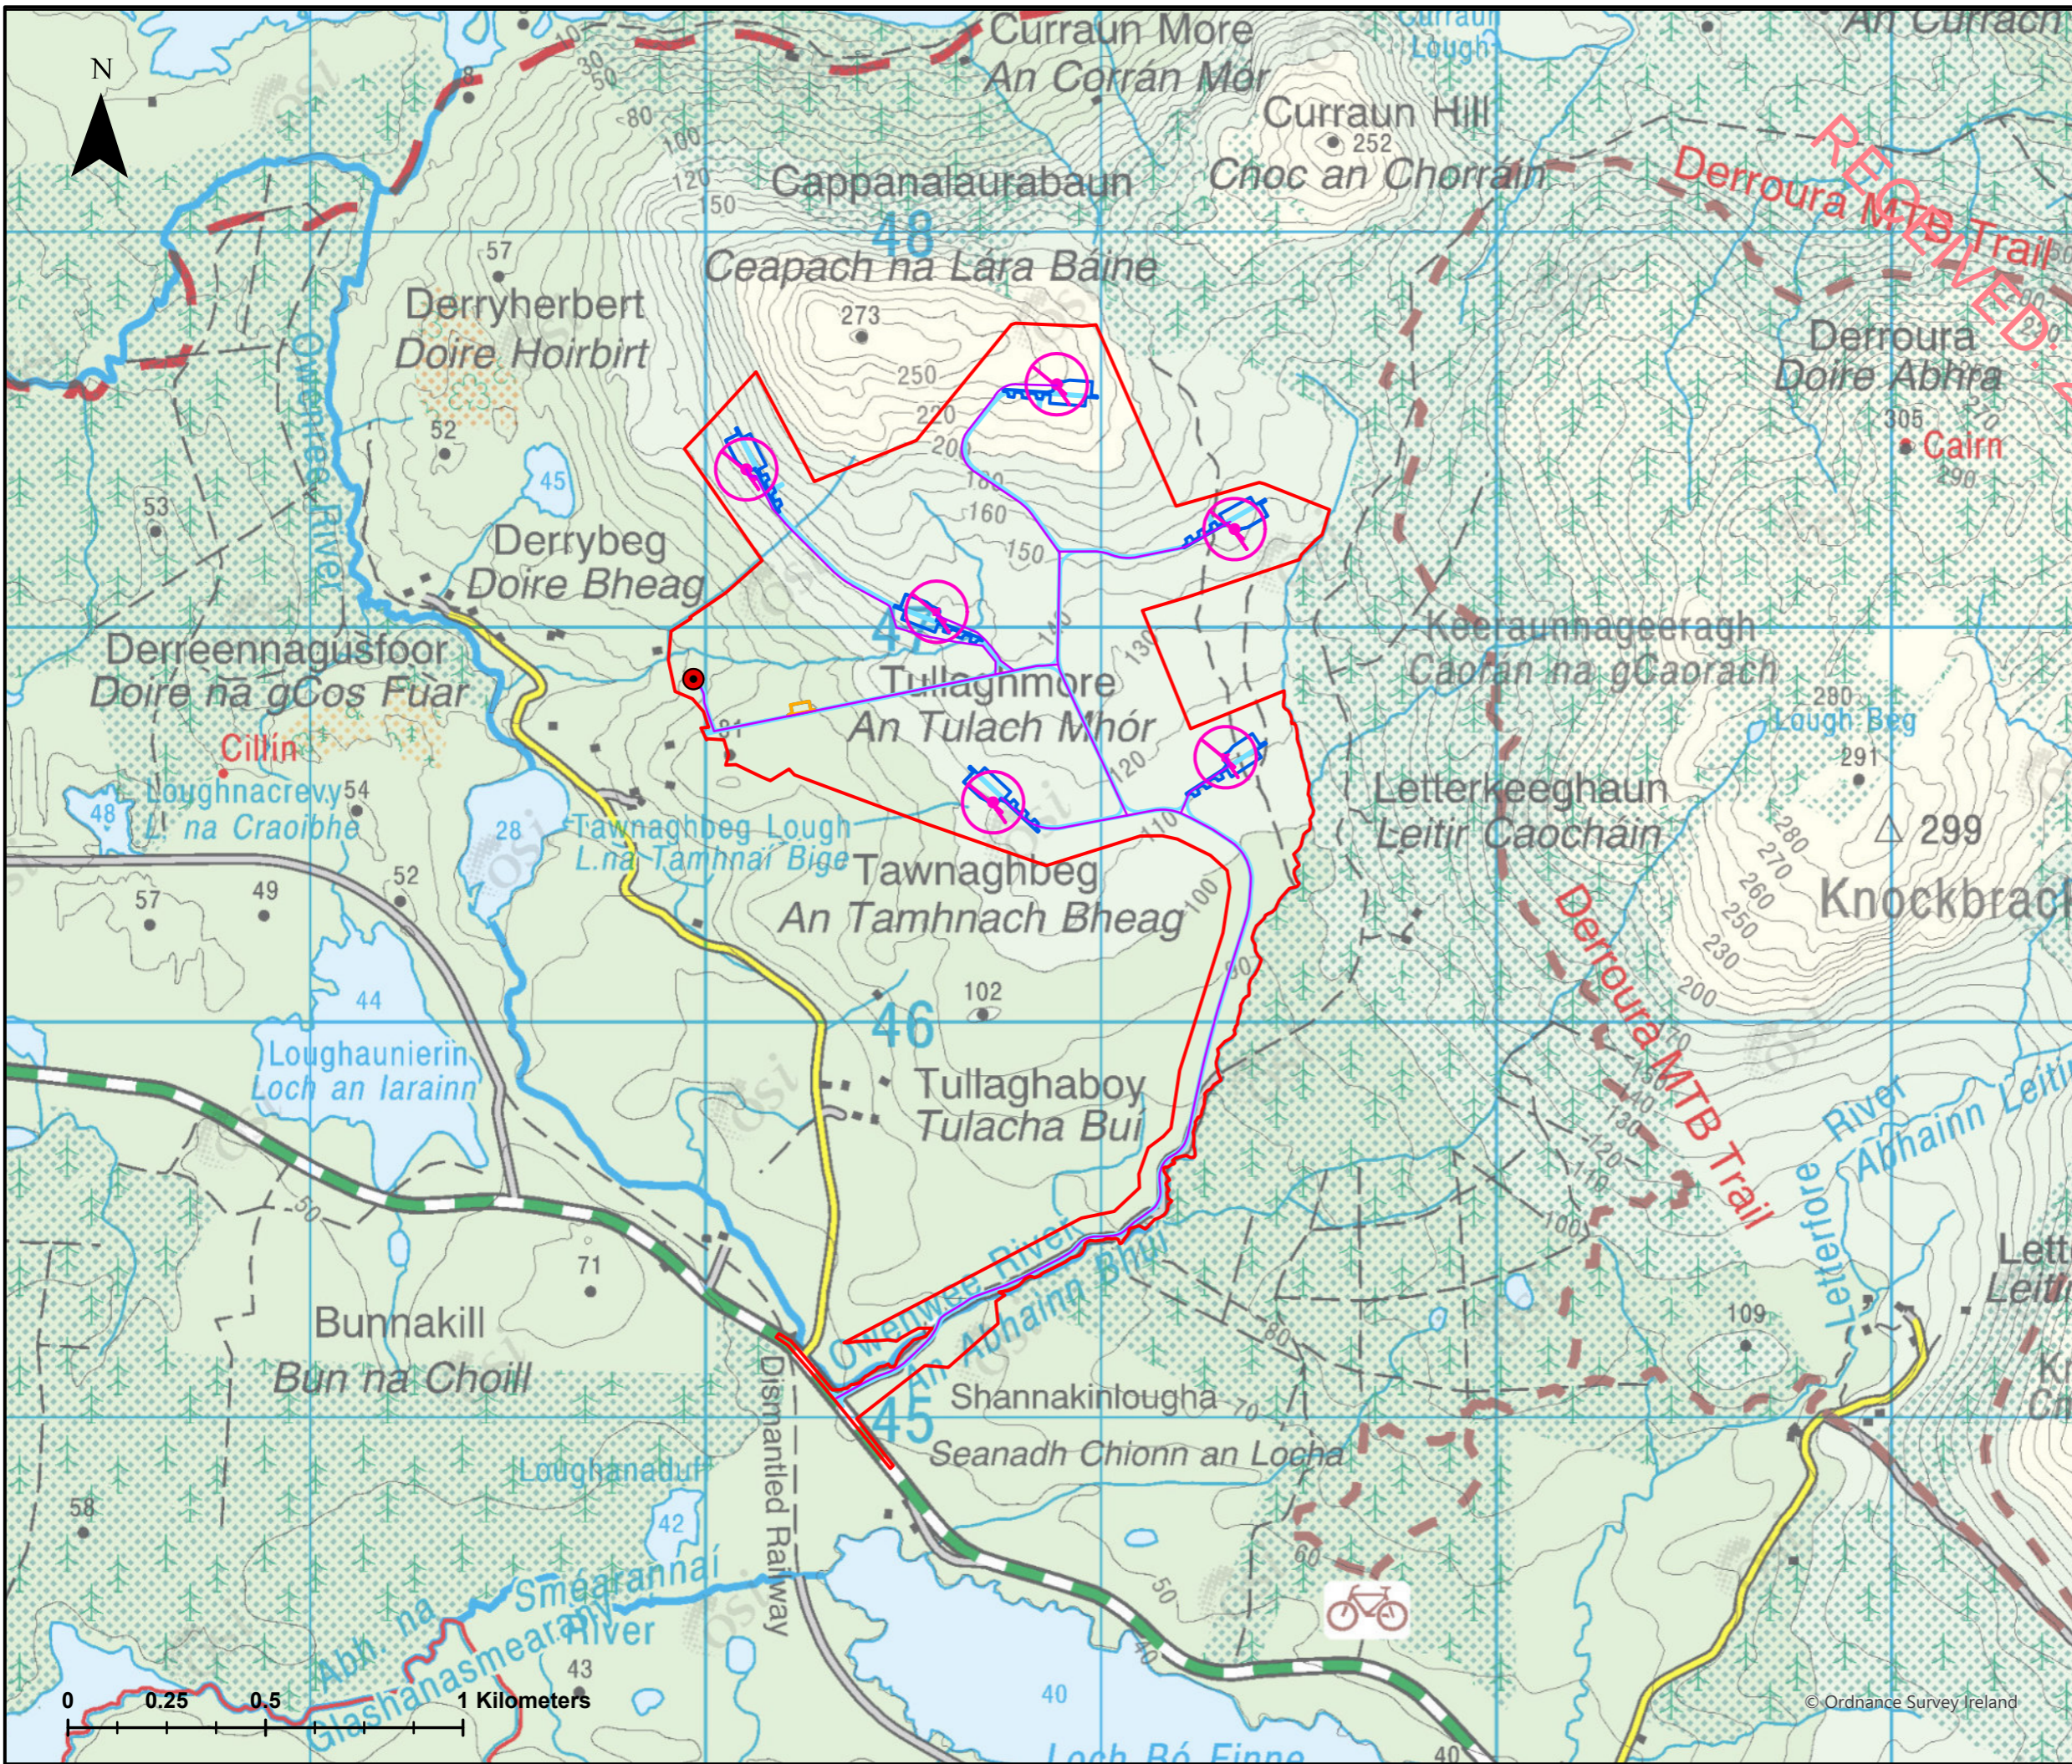

- LEGEND**
- MET MAST
 - INTERNAL POWER & COMMS ROUTE
 - SUB-STATION COMPOUND
 - ROADS
 - HARDSTAND
 - PROJECT SITE BOUNDARY
 - PROPOSED TURBINES

REVISED
26/01/2023

Rev	Date	By	Comment

Client
TULLAGHMORE WIND FARM LTD.


Client Representative
JENNINGS O'DONOVAN
IN PARTNERS LIMITED
 CONSULTING ENGINEERS

Project
TULLAGHMORE WIND FARM,
CO. GALWAY



Title
FIGURE 1.2(a) SITE LAYOUT MAP

CYAL50244098
COPYRIGHT ORDNANCE SURVEY IRELAND / GOVERNMENT OF IRELAND

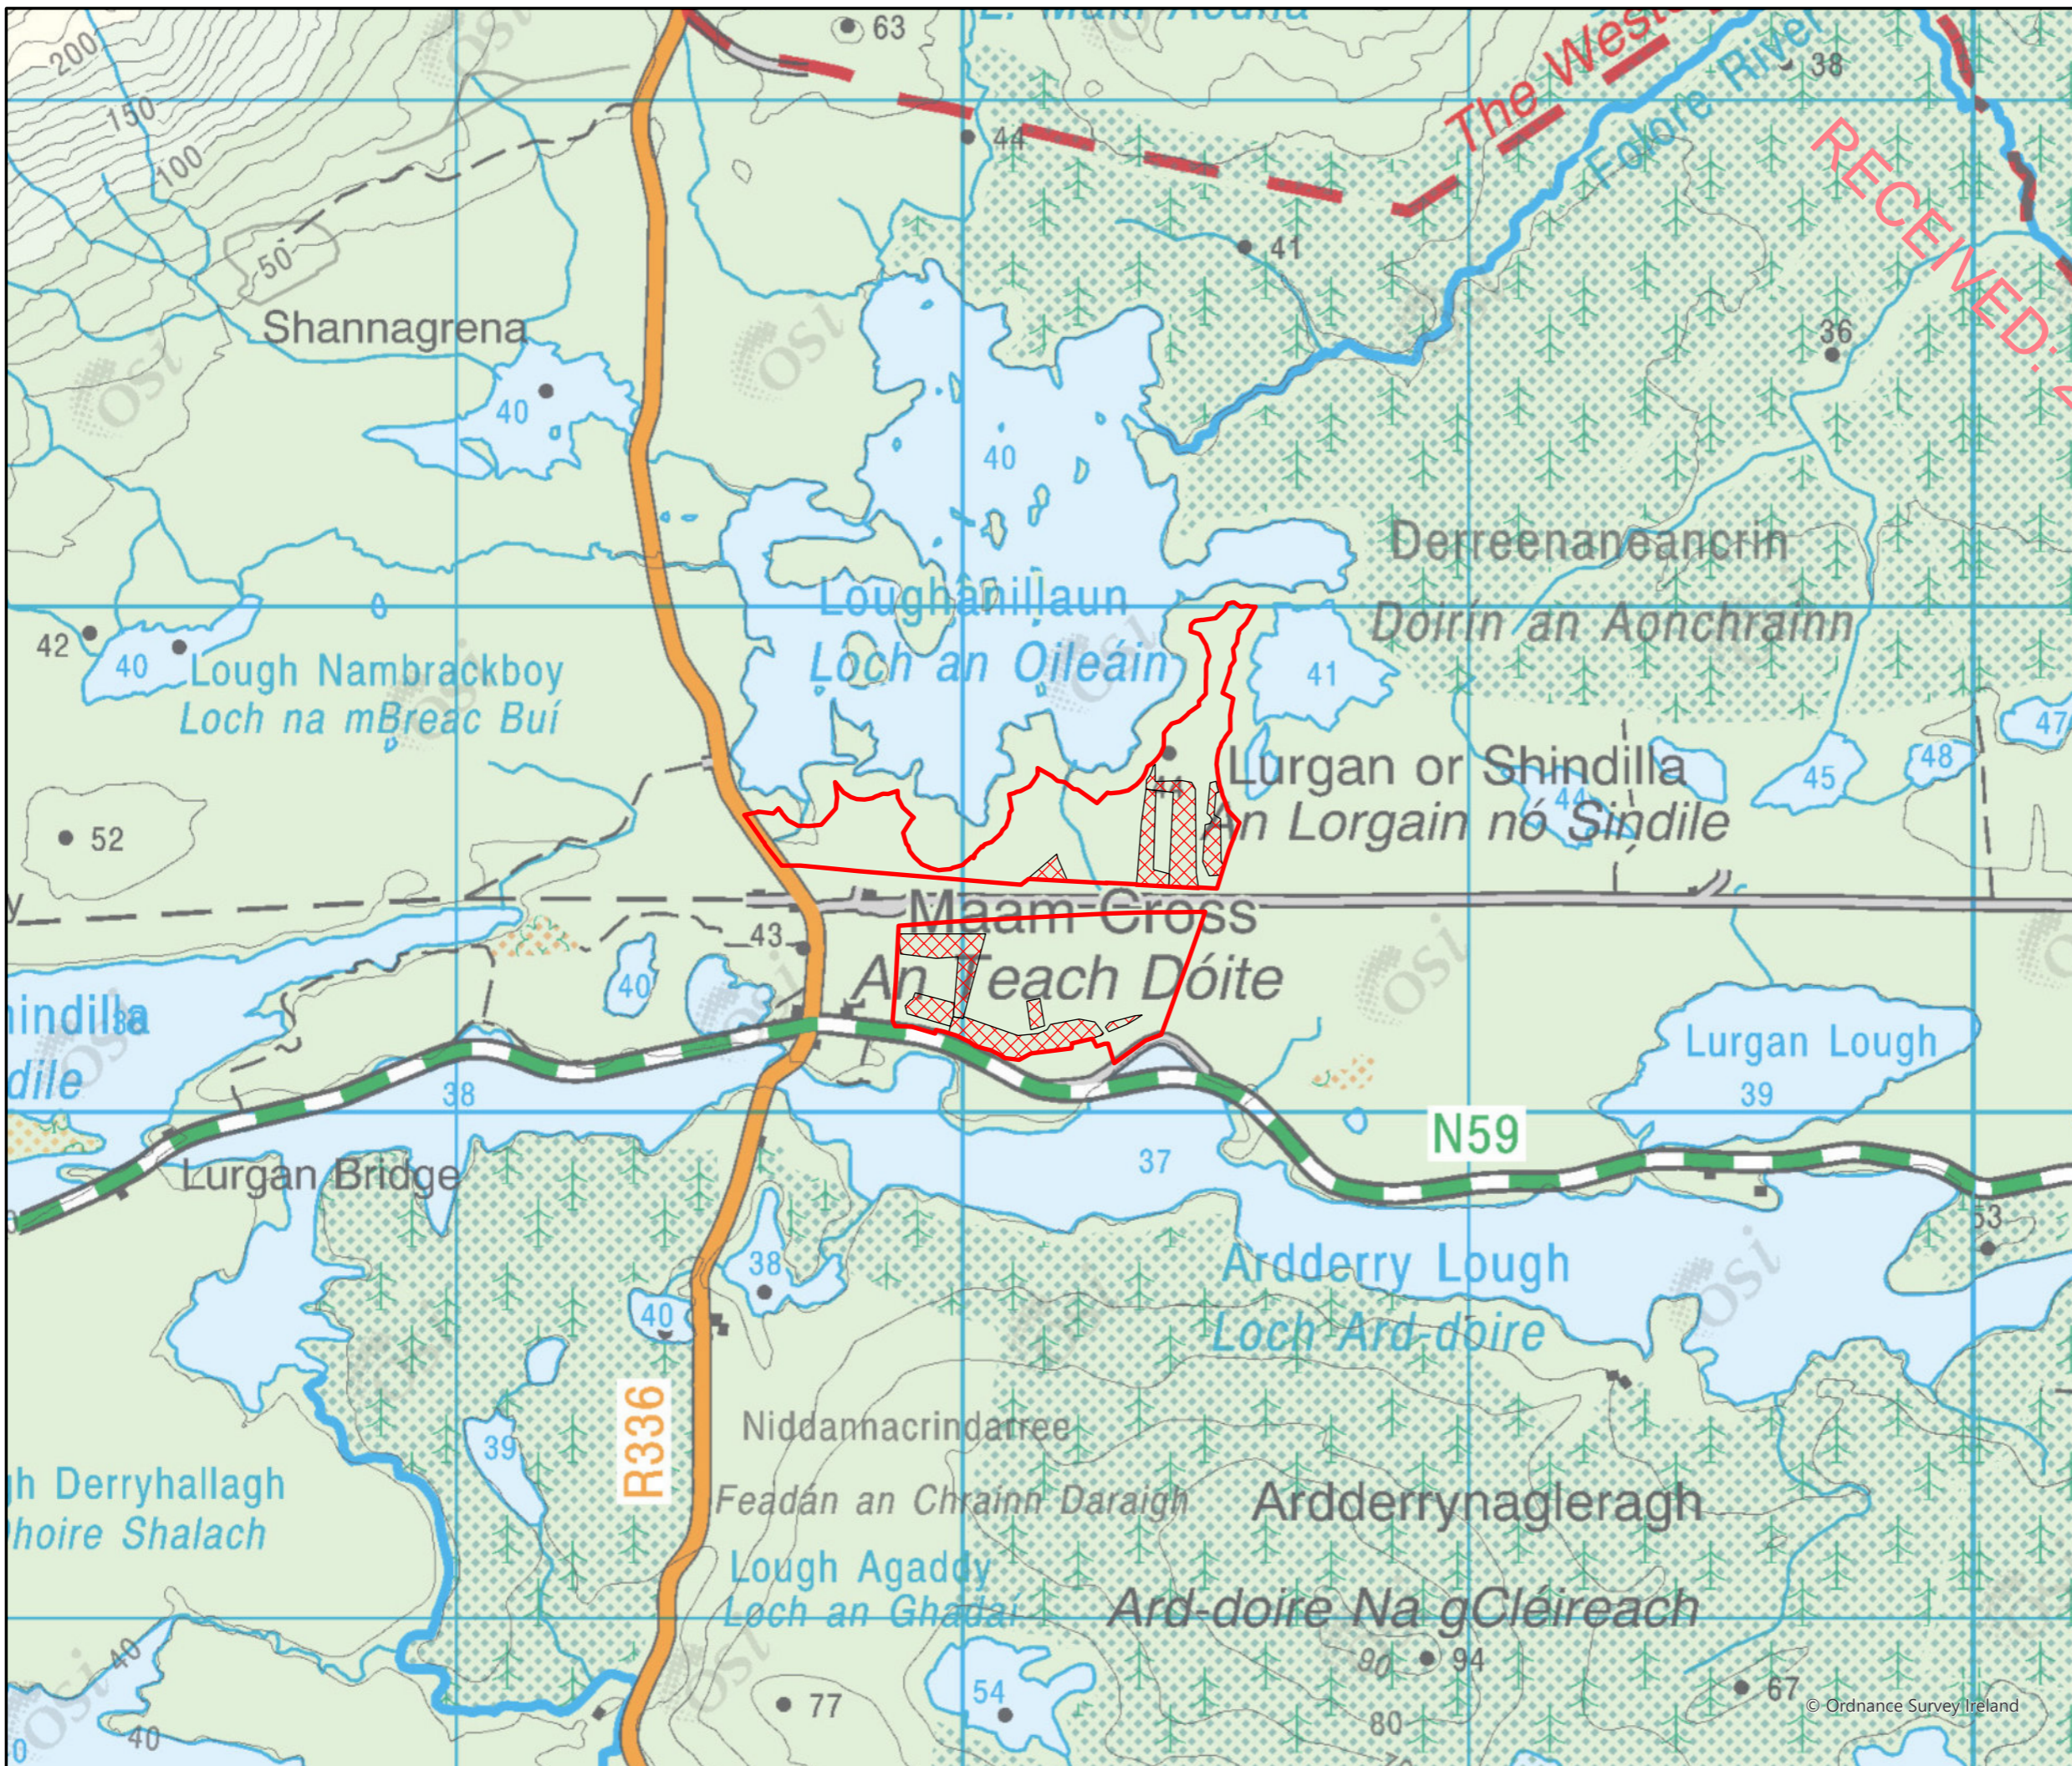Drg. By	DT	Job No.	6276
Checked By	KON/AOG	Rev	0
Stage	Planning	Date	July 2022
Scale	1:16,000 (A3)	Figure	1.2 (a)



LEGEND

-  SPOIL STORAGE AREA
-  ECOLOGICAL ENHANCEMENT SITE BOUNDARY

RECEIVED: 26/10/2023

Rev	Date	By	Comment

Client
TULLAGHMORE WIND FARM LTD.


Client Representative
 **JENNINGS O'DONOVAN**
& PARTNERS LIMITED
 CONSULTING ENGINEERS

Project
TULLAGHMORE WIND FARM,
CO. GALWAY

Title
FIGURE 1.2(b) SPOIL STORAGE AREA
AND ECOLOGICAL ENHANCEMENT
LAYOUT MAP

CYAL50244098
COPYRIGHT ORDNANCE SURVEY IRELAND / GOVERNMENT OF IRELAND

Drg. By	DT	Job No.	6276
Checked By	KON/AOG	Rev	0
Stage	Planning	Date	July 2022
Scale	1:12,000 (A3)	Figure	1.2 (b)

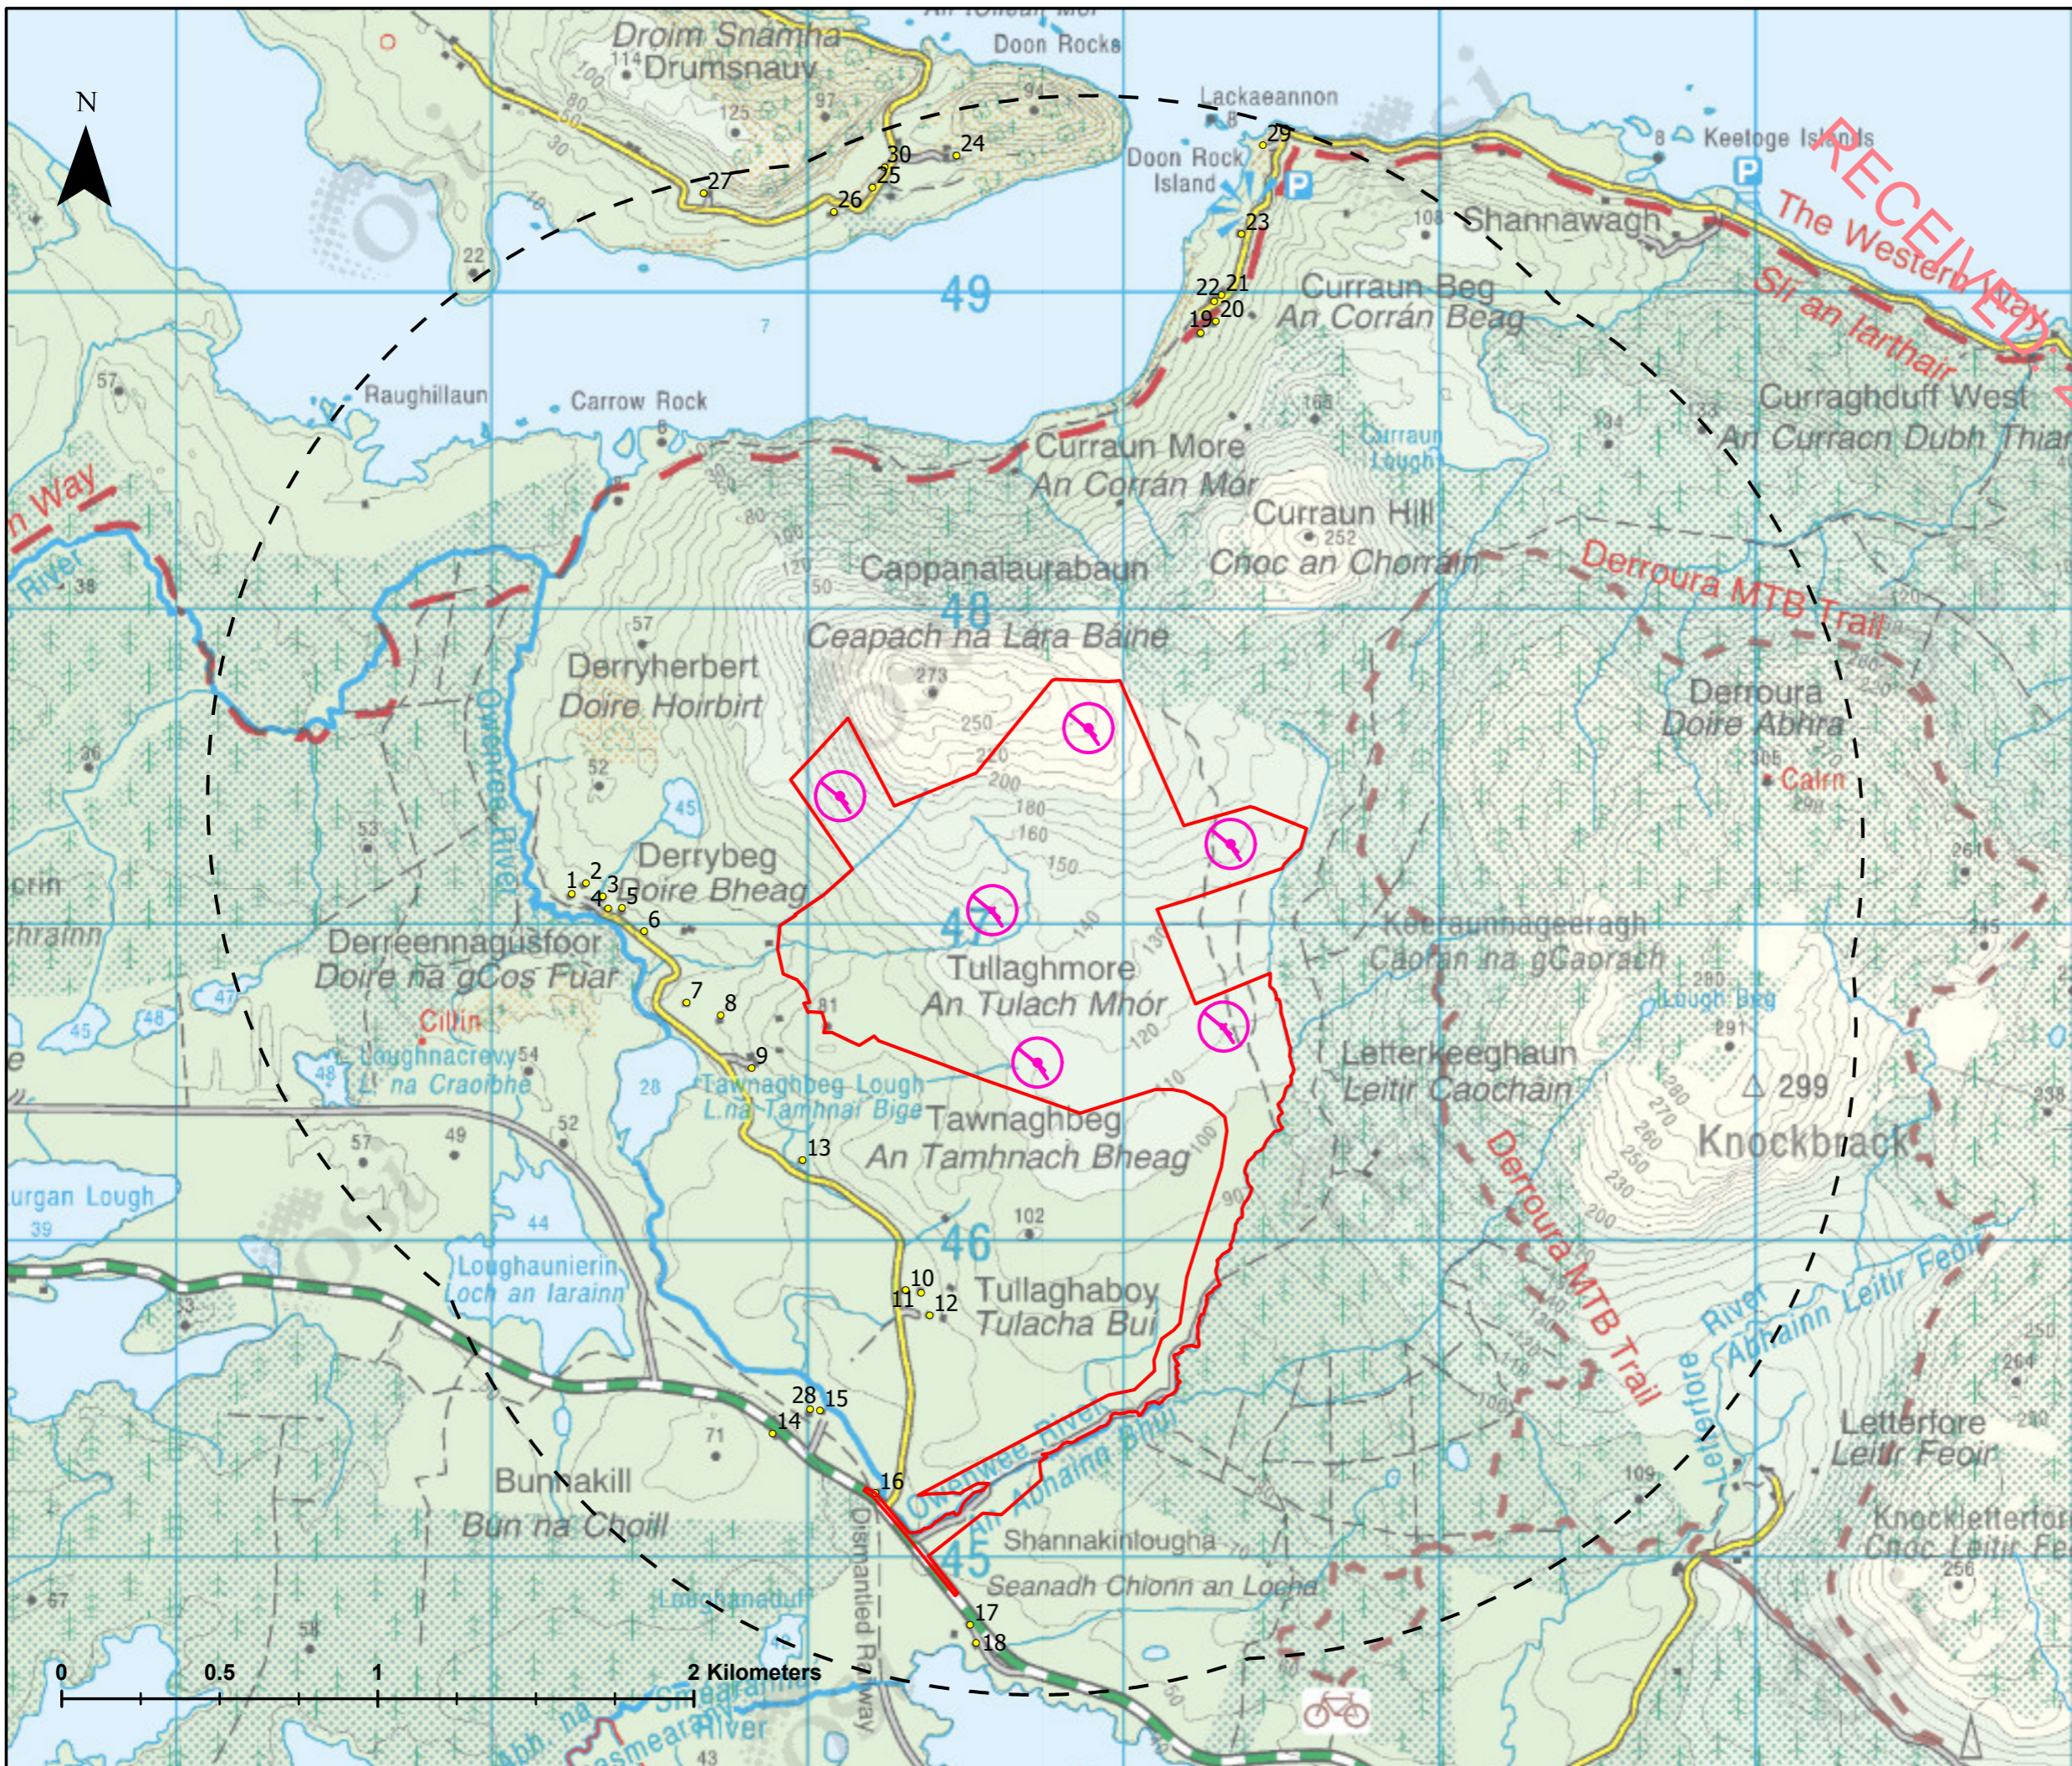

- LEGEND**
- EXISTING DWELLINGS
 - ⊗ PROPOSED TURBINES
 - 2KM BUFFER
 - PROJECT SITE BOUNDARY

Rev	Date	By	Comment

Client
TULLAGHMORE WIND FARM LTD.

Client Representative

JENNINGS O'DONOVAN
& PARTNERS LIMITED
 CONSULTING ENGINEERS

Project
TULLAGHMORE WIND FARM,
CO. GALWAY

Title
LOCATION OF PROPOSED
TURBINES & EXISTING HOUSE
LOCATIONS

CYAL50244098
COPYRIGHT ORDNANCE SURVEY IRELAND / GOVERNMENT OF IRELAND

Drg. By	SB	Job No.	6276
Checked By	AOG	Rev	2
Stage	Planning	Date	04/11/2022
Scale	1:20,000 (A3)	Figure	1.3