



Photo No. 1

Plan View
Scale : 1:2000



Map Series:
Prime Data Vector

ITM Centre Point Co-ordinate:
X, Y = 6622179, 601941


Ordnance Survey Ireland Licence No.
CYAL50261649

Copyright:
© Suirbhéireacht Ordnáis Éireann, 2022
© Ordnance Survey Ireland, 2022

PLAN LAYOUT - LEGEND

UGC Grid Connection Route

Temporary Compound Drilling Area

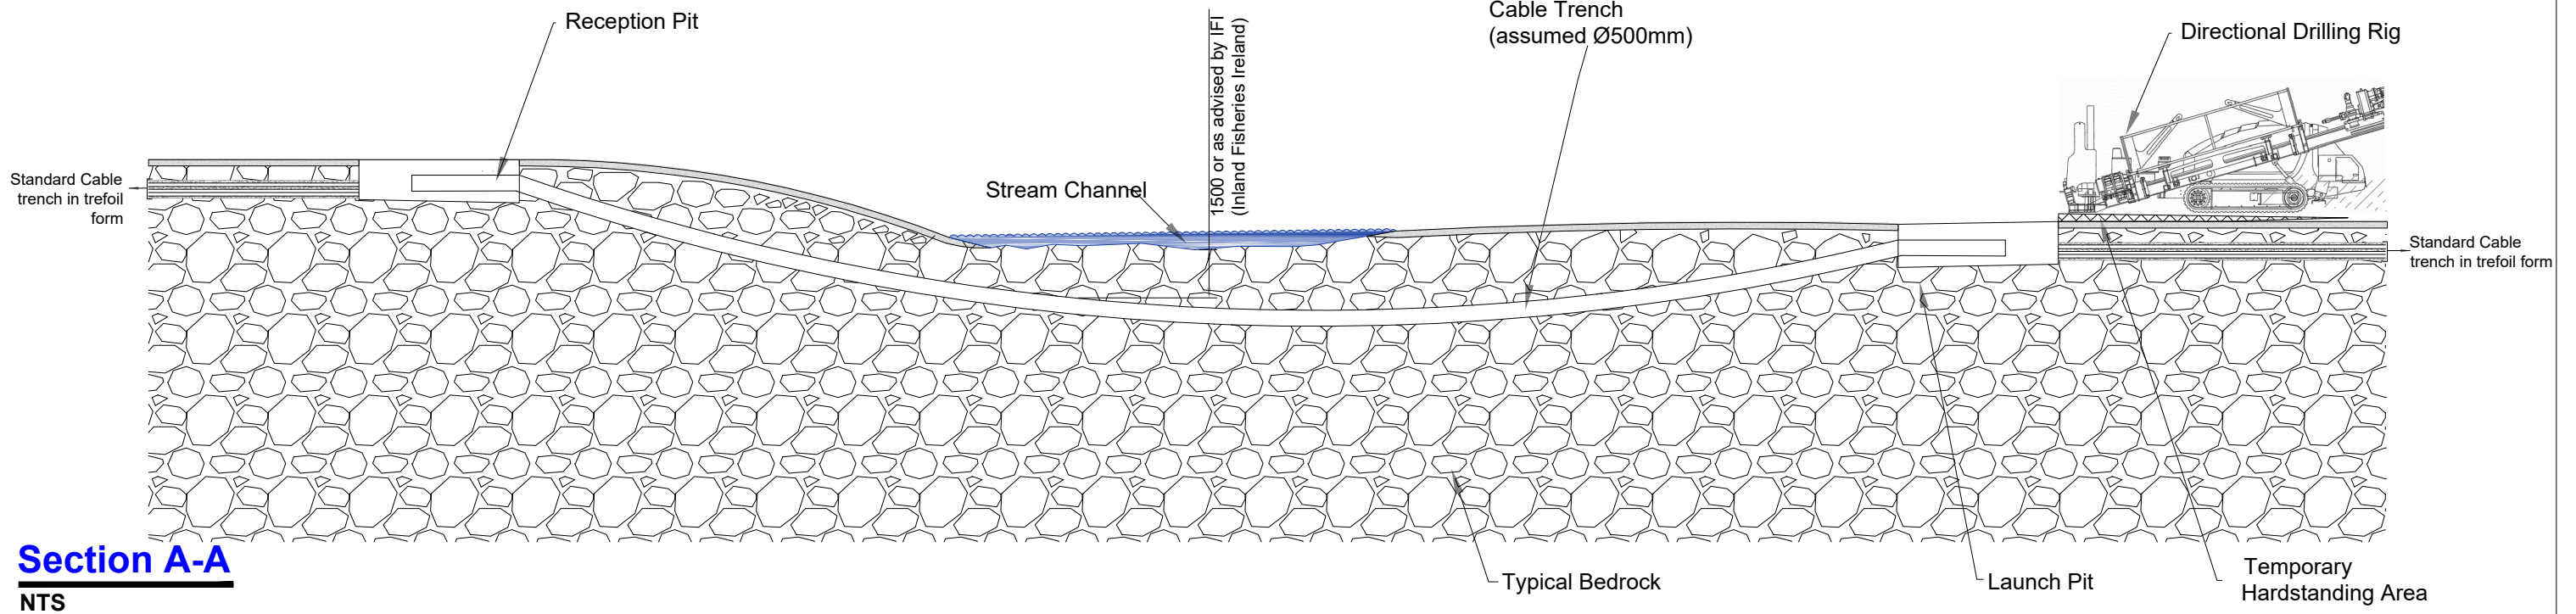

Section A-A
NTS

CLIENT

PROJECT

SHEET TITLE

ISSUE/REVISION



Head Office
Beenreigh,
Abbeydorney,
Tralee, Co. Kerry
Ireland
Tel: 00353 66 7135710



Dyrick Hill Wind Farm
110kV Grid Connection

Ballykerin Stream Crossing

PROJECT NUMBER
05-829

SHEET NUMBER
05829-DR-166

DRAWING STATUS
For Planning

ISSUE/REVISION	DATE	DESCRIPTION
P0	16.09.22	Issued for Planning
I/R	DATE	DESCRIPTION