




TYPICAL SECTION THROUGH NEW SITE ROAD UPON COMPLETION  
SCALE 1:50

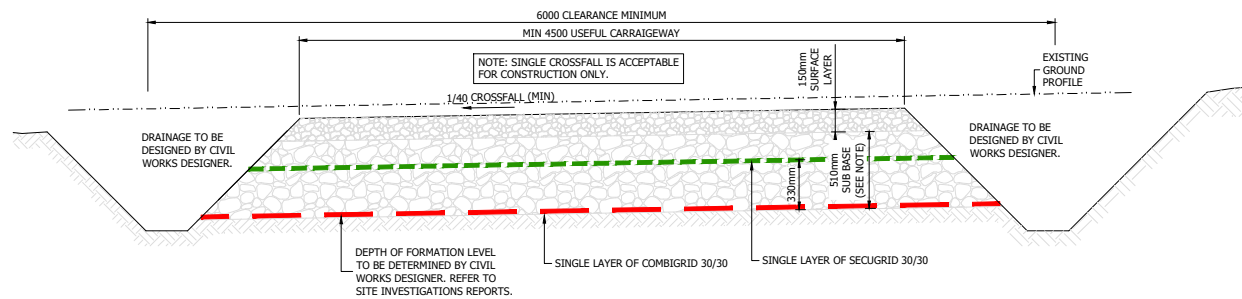

TYPICAL SECTION THROUGH NEW SITE ROAD CONSTRUCTION PHASE (CBR BETWEEN 1% and 2%)  
SCALE 1:50

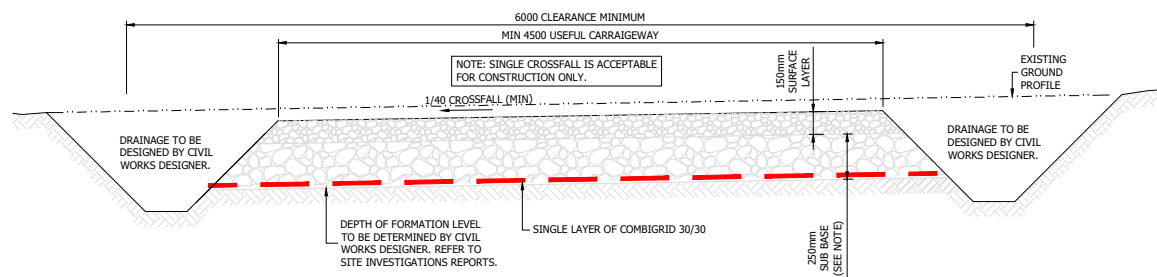

TYPICAL SECTION THROUGH NEW SITE ROAD CONSTRUCTION PHASE (CBR BETWEEN 2% and 4%)  
SCALE 1:50

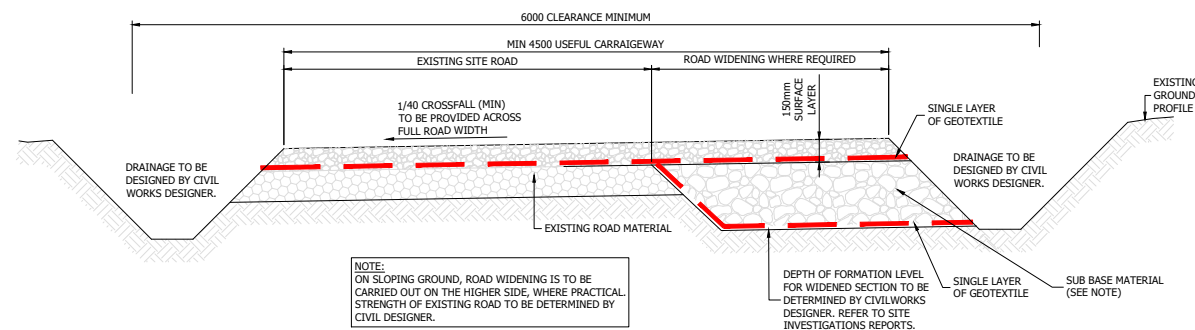

TYPICAL ROAD WIDENING ON EXISTING SITE ROADS WHERE REQUIRED CONSTRUCTION PHASE  
SCALE 1:50

- NOTES:
- 1 FIGURED DIMENSIONS ONLY TO BE TAKEN FROM THIS DRAWING.
  - 2 ALL DRAWINGS TO BE CHECKED BY THE CONTRACTOR ON SITE.
  - 3 ENGINEER TO BE INFORMED OF ANY DISCREPANCIES BEFORE ANY WORK COMMENCES.
  - 4 THIS DRAWING TO BE READ IN CONJUNCTION WITH ALL OTHER RELEVANT DRAWINGS AND SPECIFICATIONS.

rev.	modifications	by	chkd	date
P01	Planning Application Submission	LB	JL/RM	May, 2023
P00	Issued for Comments	LB	JL/RM	Mar, 2023

Client  
EMP Group **EMPower**

Project  
Proposed Wind Farm  
and Grid Connection at  
Dyrick Hill, County Waterford.

Stage  
Planning Application

Title  
Road Construction Details  
Sheet 1 of 2

Scales  
1:50 (A3)

Surveyed	Prepared By	Checked	Date
	L.B.	J.L.	Oct, 2022

© COPYRIGHT OF  
JENNINGS O'DONOVAN & PARTNERS LIMITED,  
CONSULTING ENGINEERS,  
FINISKILN,  
SLIGO,  
IRELAND.  
TEL. (0035371) 9161416.  
FAX. (0035371) 9161080.  
Email. info@jodireland.com  
Web. www.jodireland.com



Drawing no.	Revision
6497-PL-0401	P01