




LONGITUDINAL SECTION 1 - 1

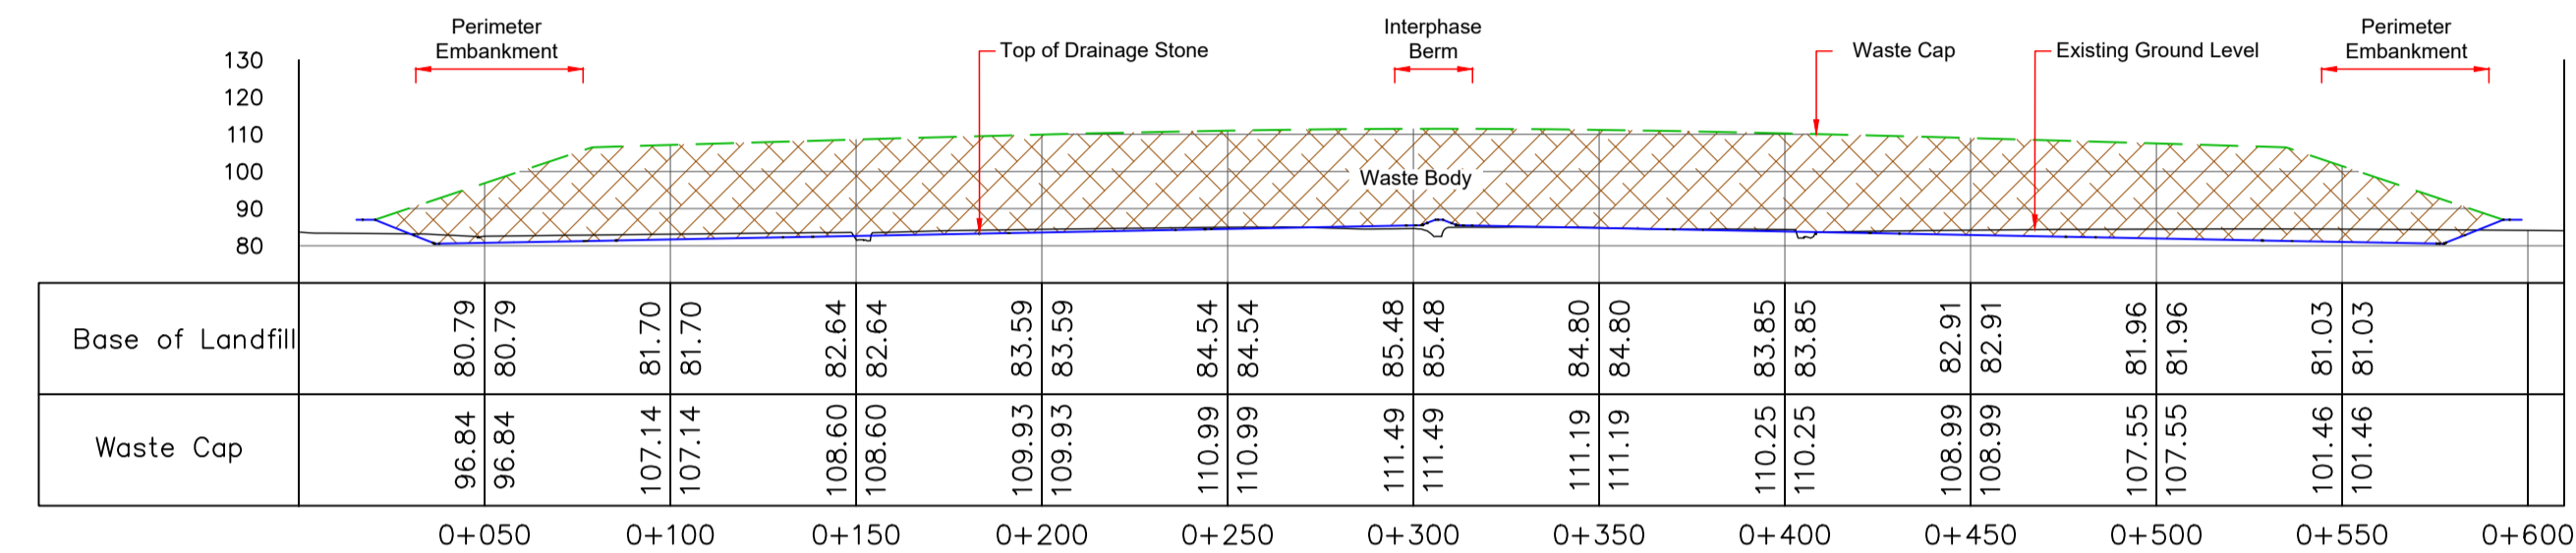


LONGITUDINAL SECTION 2 - 2

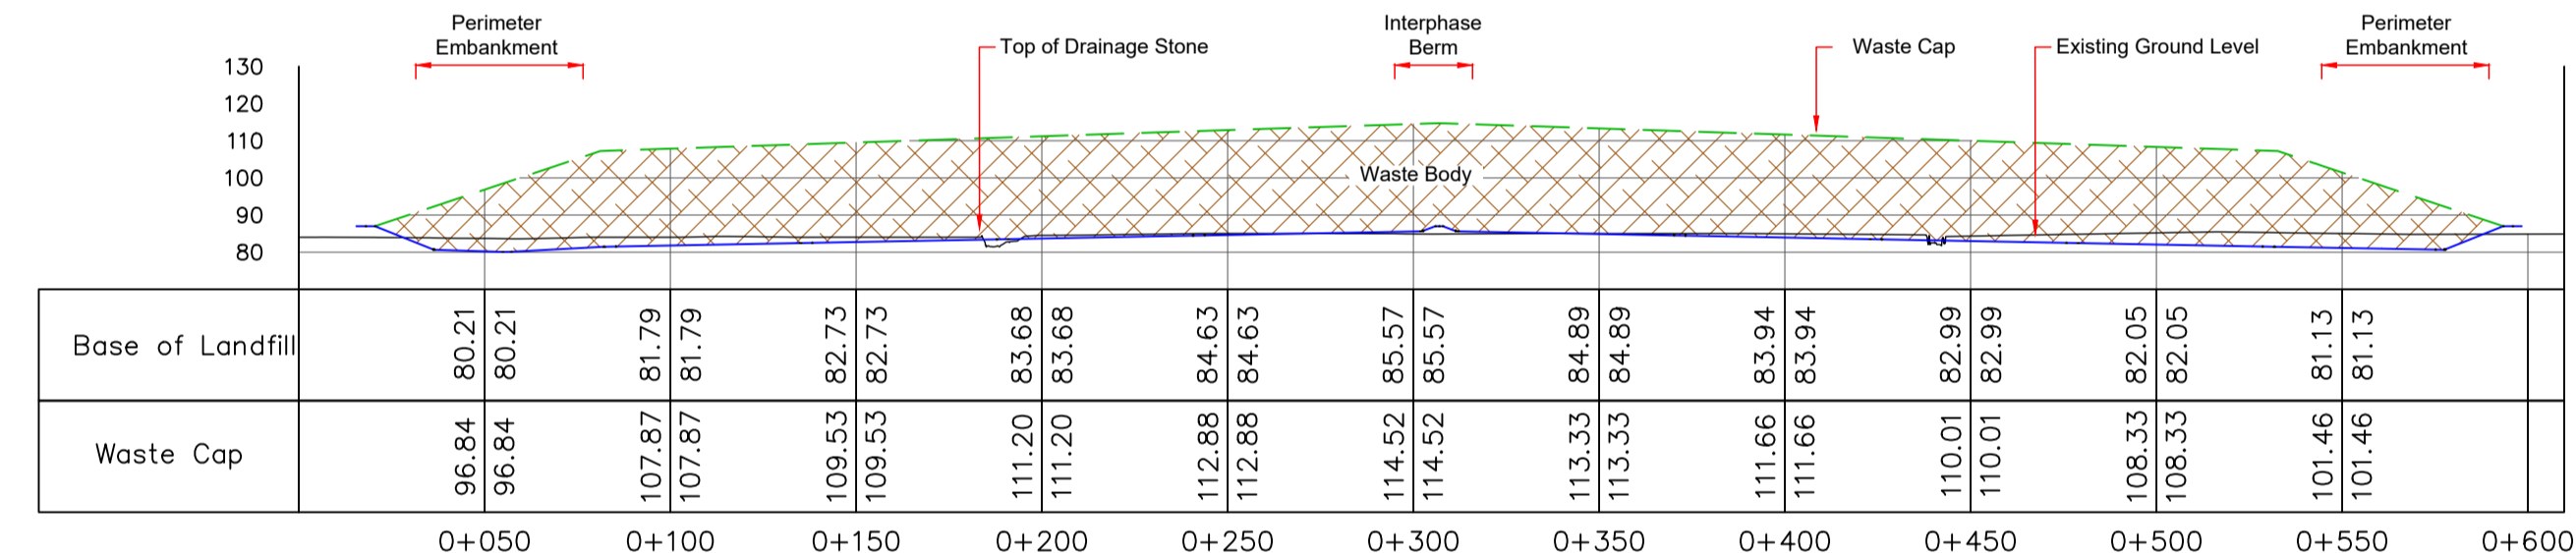


LONGITUDINAL SECTION 3 - 3

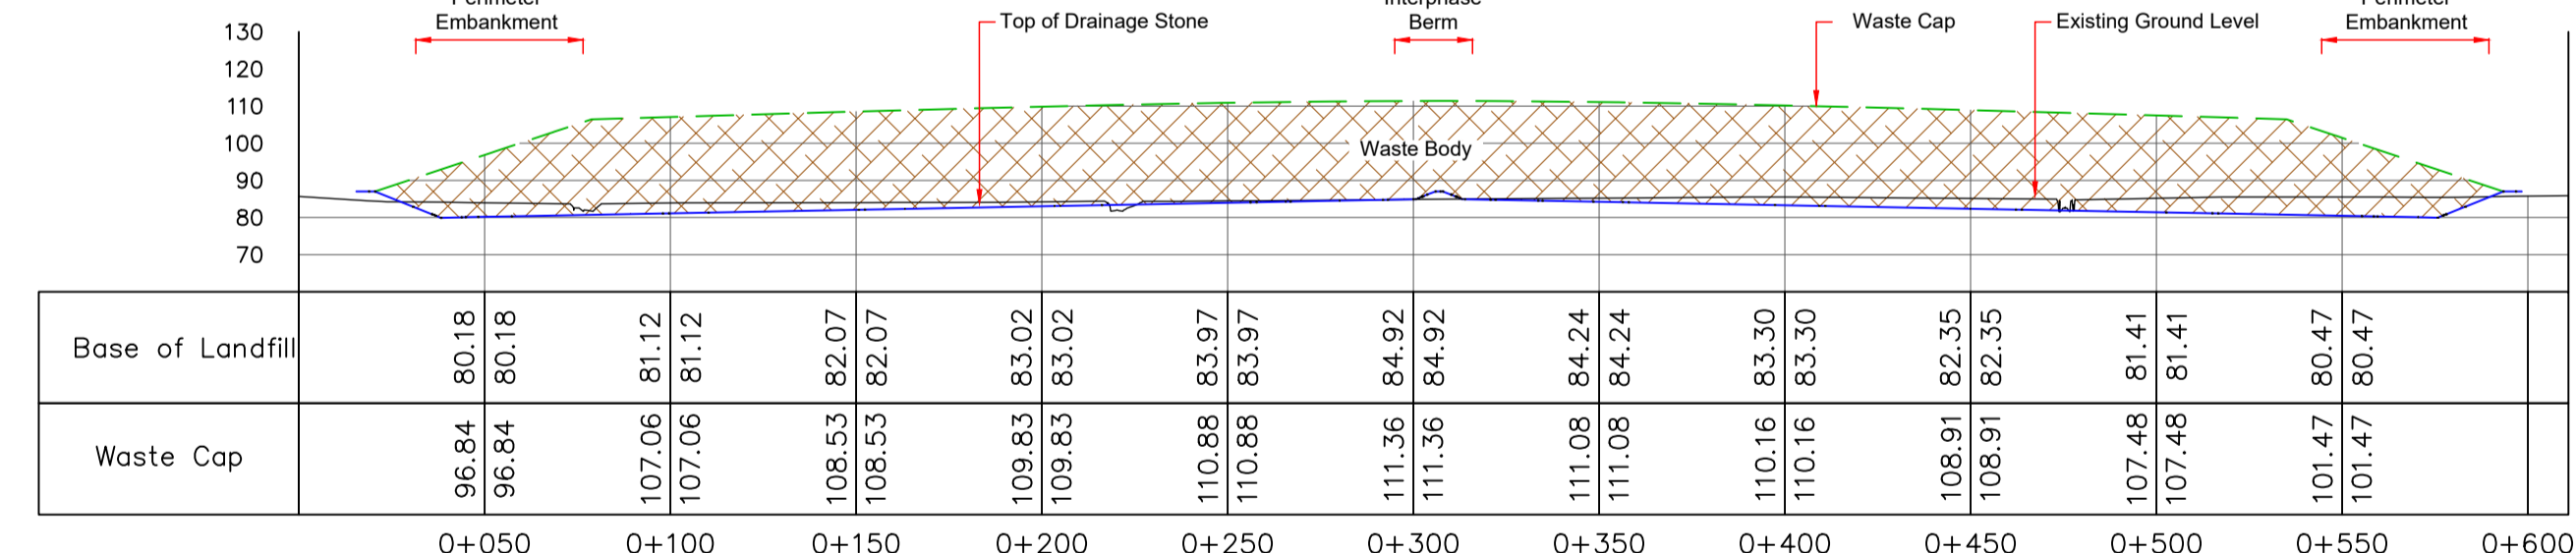


LONGITUDINAL SECTION 4 - 4

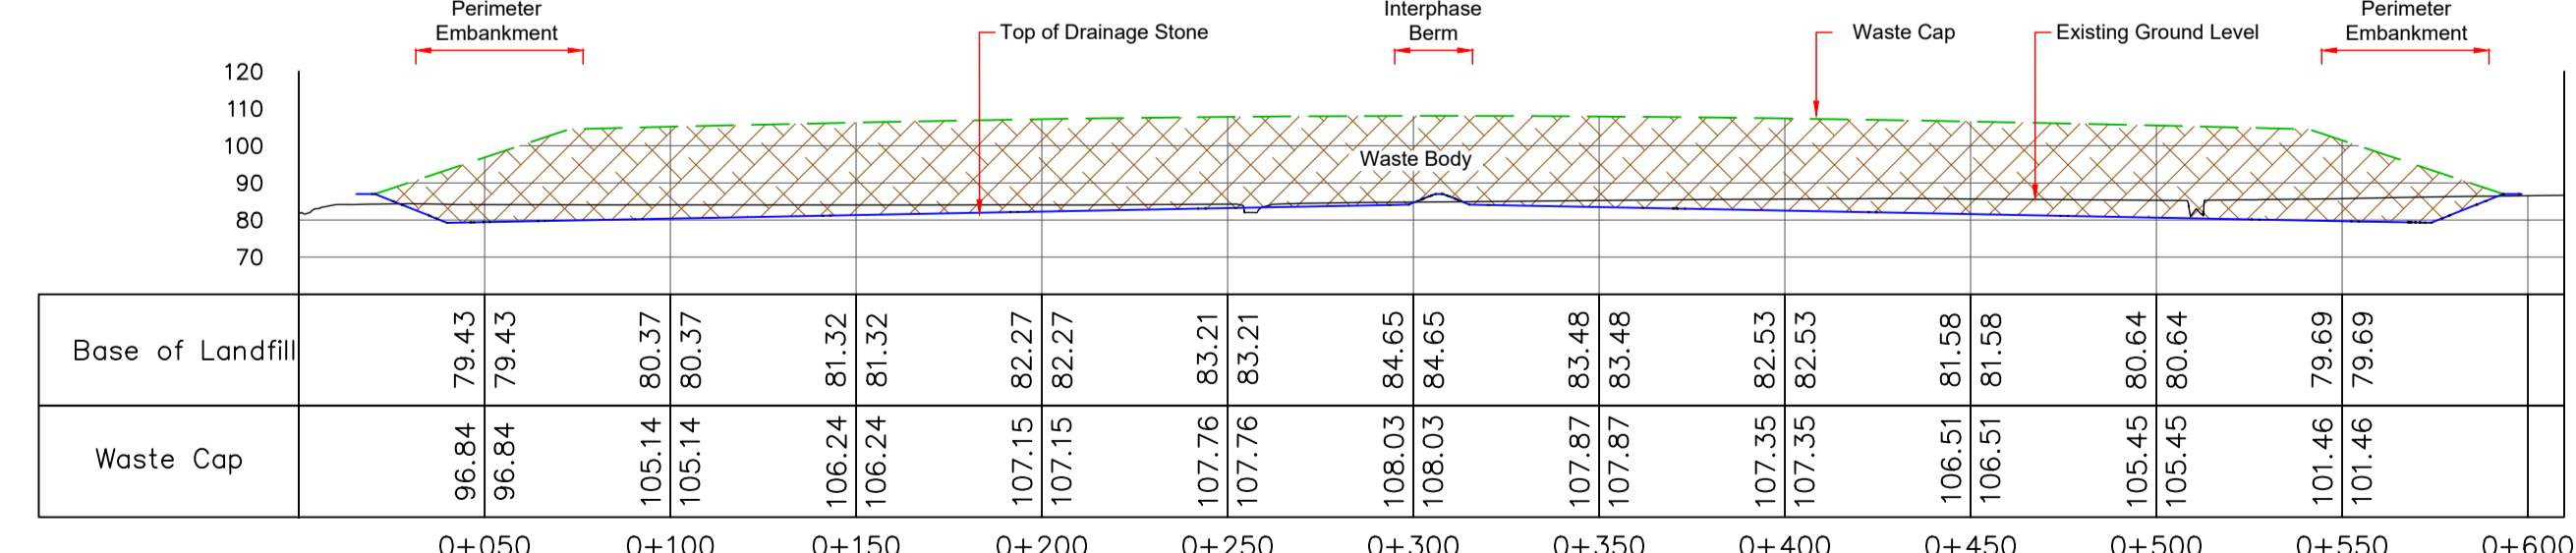

LONGITUDINAL SECTION 5 - 5

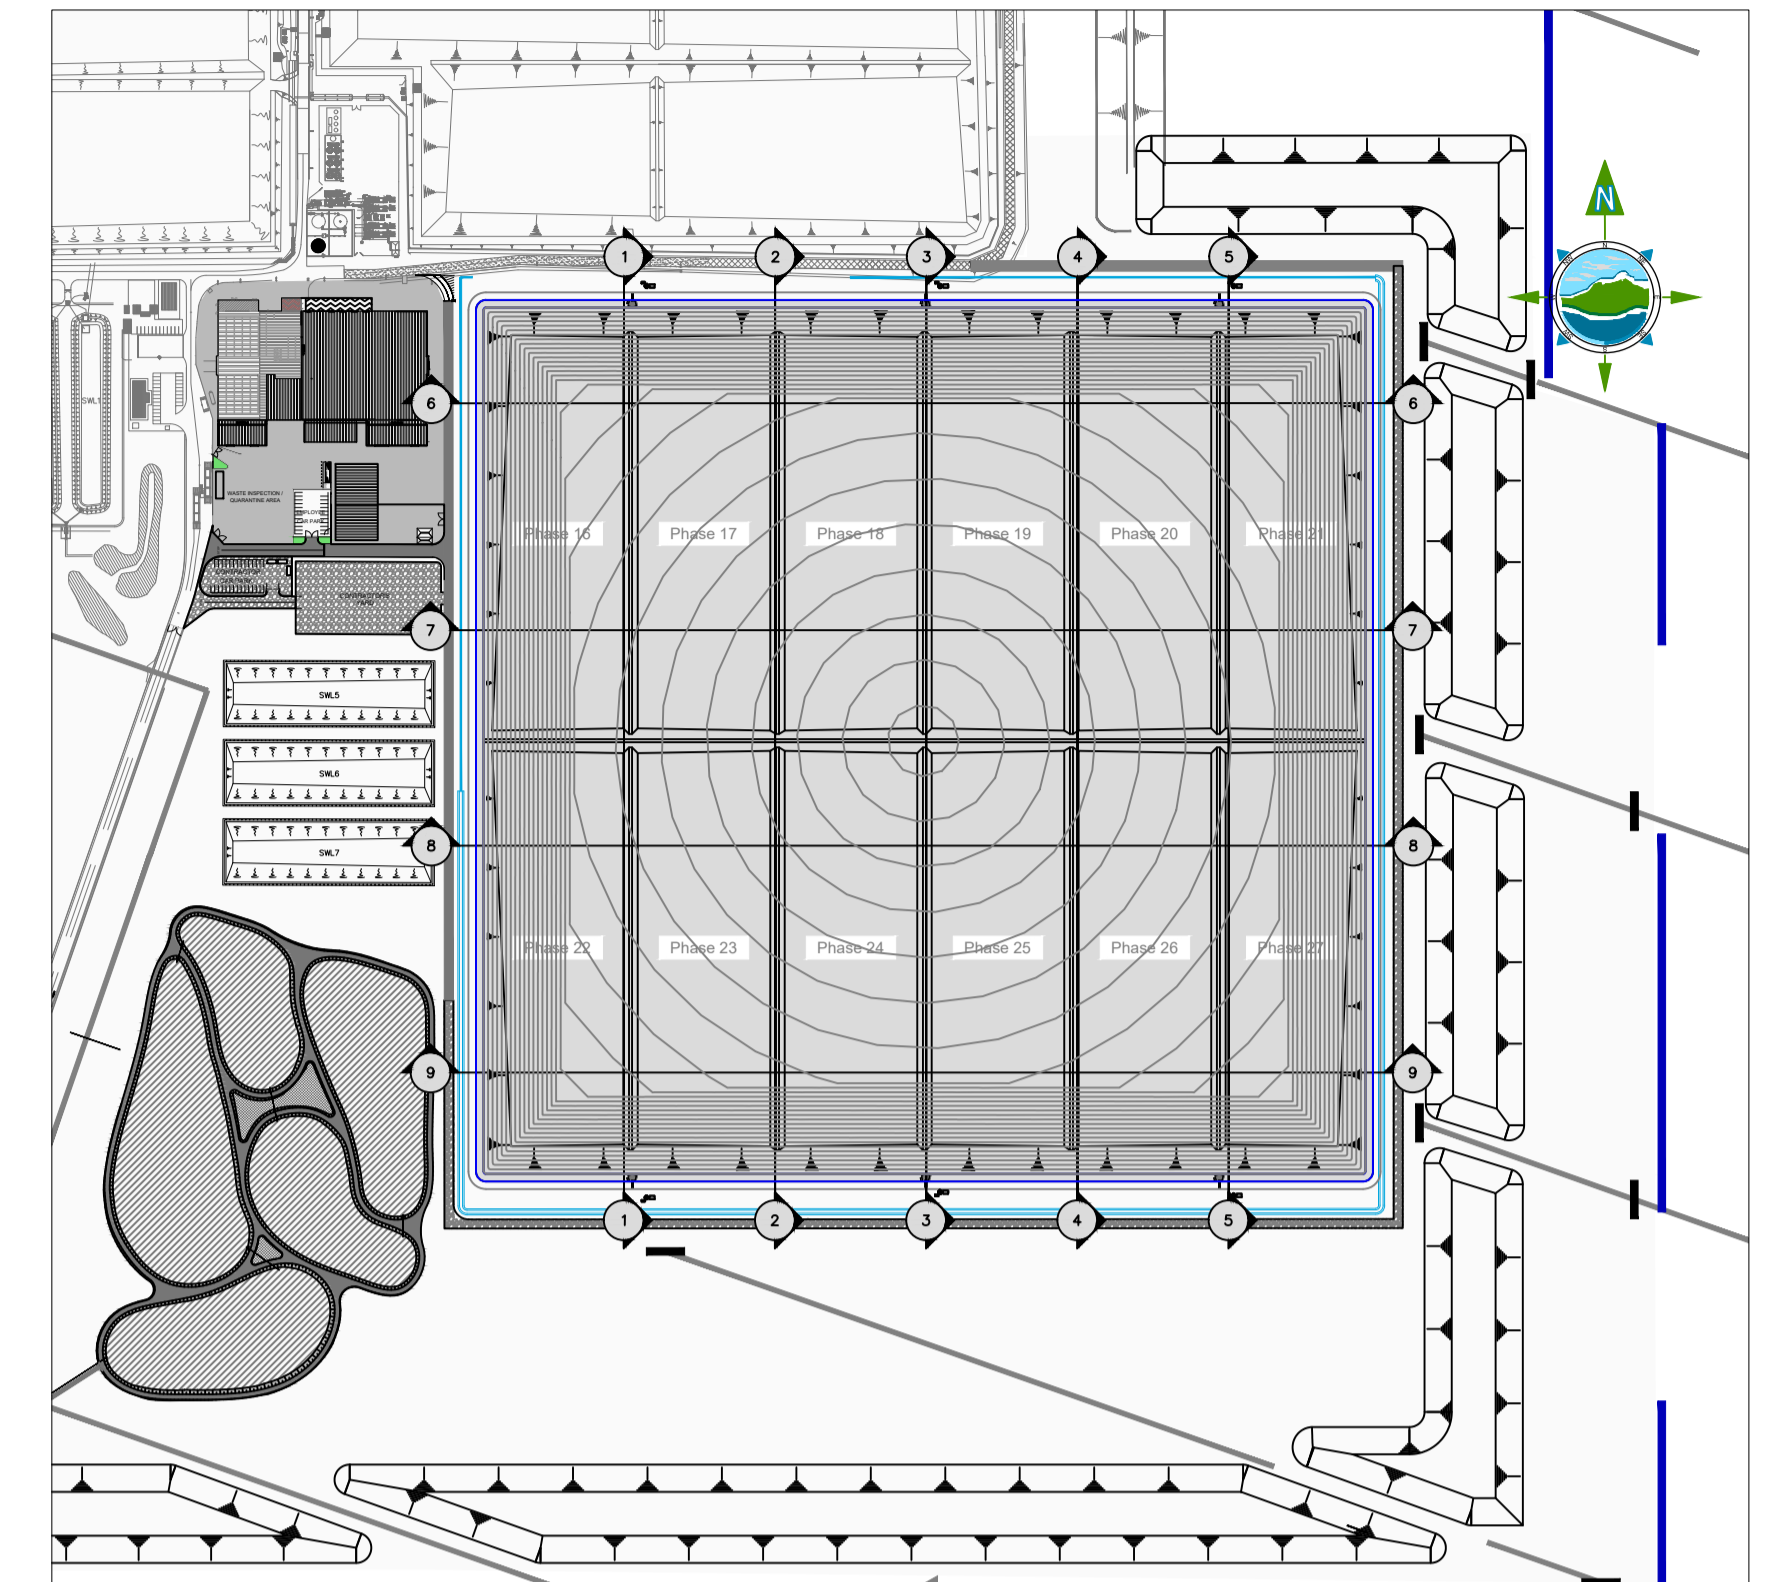

KEY PLAN -1:5000

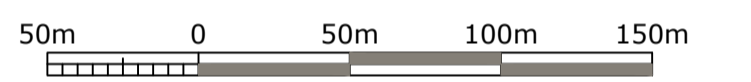

Rev	Date	Description	By	Chkd.
A	26.04.23	PLANNING ISSUE	MN	RH

Client:
Bord na Móna

Project:
DREHID WASTE
MANAGEMENT FACILITY
FURTHER DEVELOPMENT

Title:
PROPOSED LANDFILL
LONGITUDINAL SECTIONS

Scale @ A1: 1:2,000
Prepared by: M. Nolan
Checked: R. Hunt
Date: November 22
Project Director: S. Tinnelly
Drawing Status: Planning

TOBIN
CONSULTING ENGINEERS
Block 10-4, Blanchardstown Corporate Park,
Dublin 15, Ireland.
tel: +353-(0)1-8030406
fax: +353-(0)1-8030409
e-mail: dublin@tobin.ie
www.tobin.ie

Drawing No.: 11290-2031
Revision: A