



FOUL PUMPING STATION - PLAN

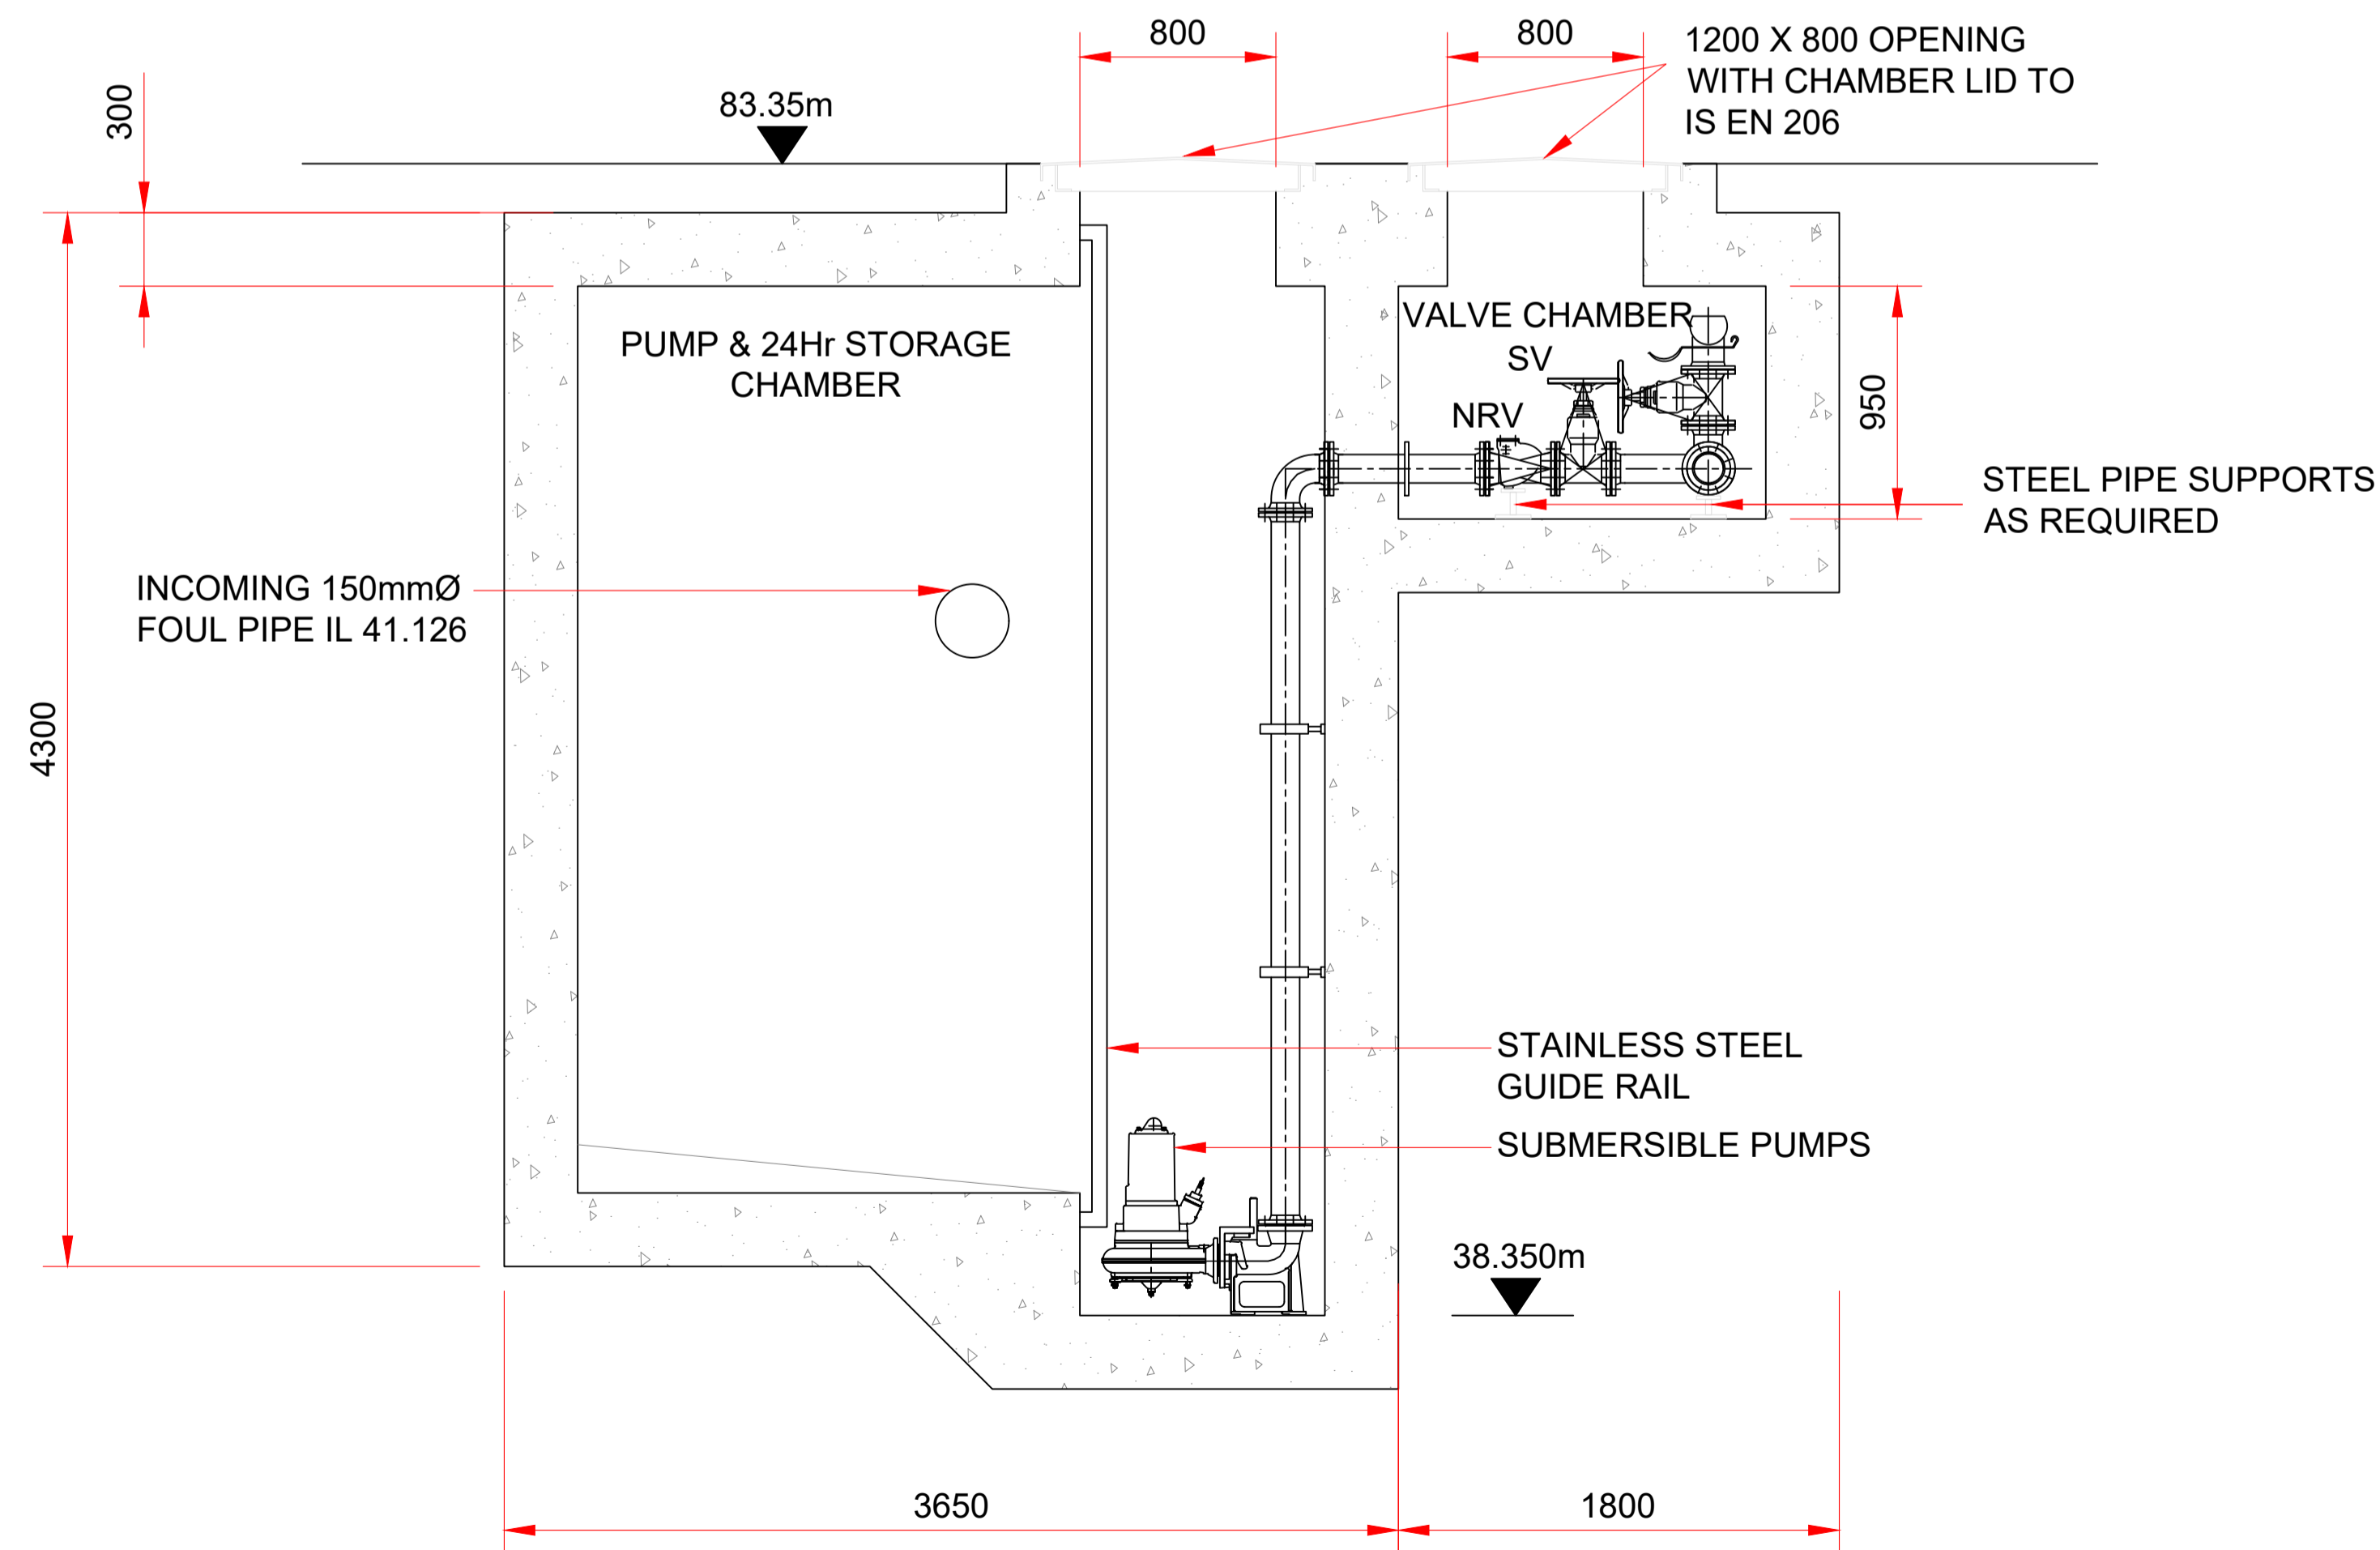

FOUL PUMPING STATION - ELEVATION

NOTES:

1. FIGURED DIMENSIONS ONLY TO BE TAKEN FROM THIS DRAWING.
2. ALL DRAWINGS TO BE CHECKED BY THE CONTRACTOR ON SITE
3. ENGINEER/EMPLOYERS REPRESENTATIVE, AS APPROPRIATE, TO BE INFORMED BY THE CONTRACTOR OF ANY DISCREPANCIES BEFORE ANY WORK COMMENCES
4. THE CONTRACTOR SHALL UNDERTAKE A THOROUGH CHECK FOR THE ACTUAL LOCATION OF ALL SERVICES/UTILITIES, ABOVE AND BELOW GROUND, BEFORE ANY WORK COMMENCES
5. ALL LEVELS SHOWN RELATE TO ORDANCE SURVEY DATUM AT MALIN HEAD

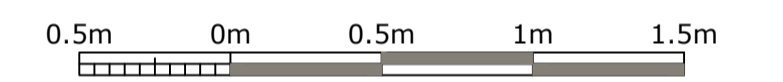

Rev	Date	Description	By	Chkd.
A	26.04.23	PLANNING ISSUE	PF	RH

Client:

Bord na Móna

Project:

DREHID WASTE MANAGEMENT FACILITY FURTHER DEVELOPMENT

Title:

FOUL WATER PUMP STATION DETAILS

Scale @ A1:	1:25	
Prepared by:	Checked:	Date:
P. Fanning	R. Hunt	December 22
Project Director:	S. Tinnelly	
Drawing Status:	Planning	

TOBIN
CONSULTING ENGINEERS

Block 10-4, Blanchardstown Corporate Park, Dublin 15, Ireland.
tel: +353-(0)1-8030406
fax: +353-(0)1-8030409
e-mail: dublin@tobin.ie
www.tobin.ie

Drawing No.:	11290-2048	Revision:	A
--------------	------------	-----------	---