


PLAN ON SURFACE WATER LAGOON
Scale 1:400

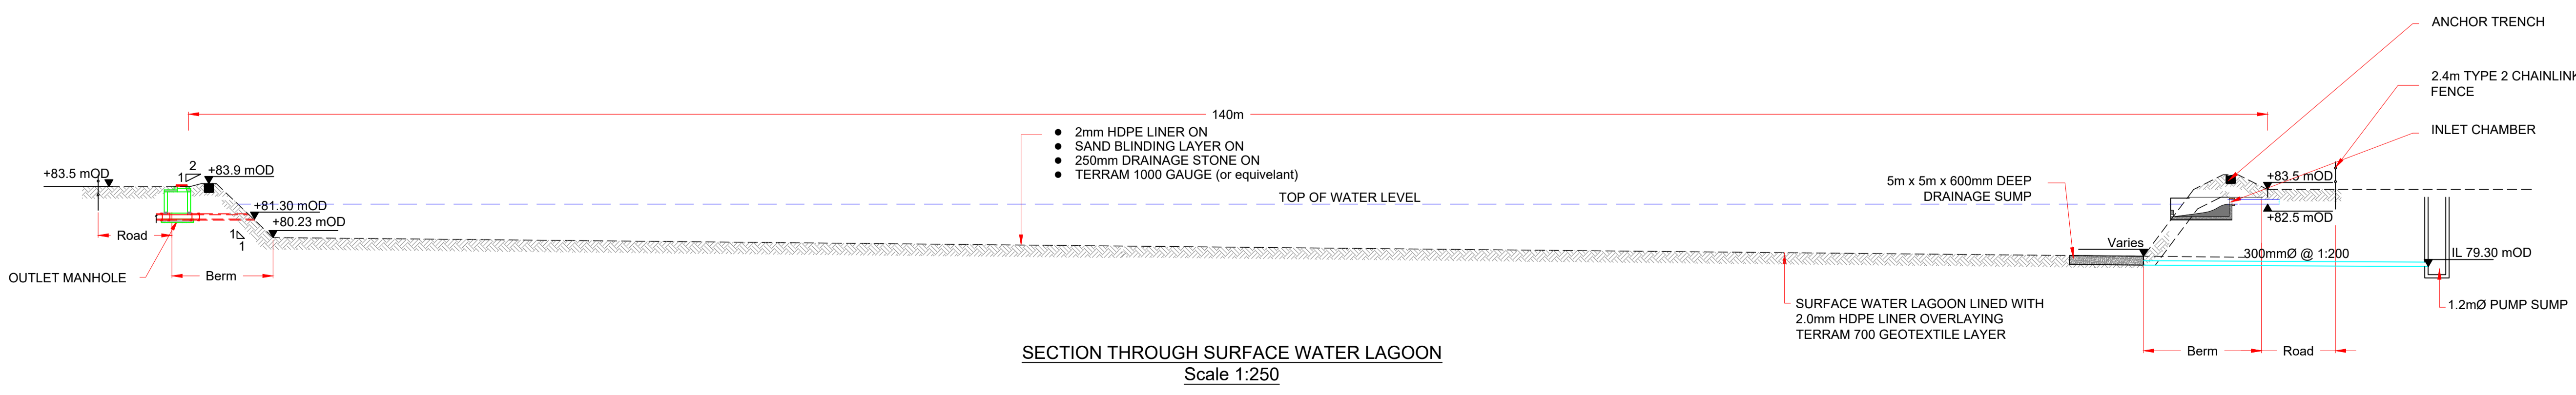

SECTION THROUGH SURFACE WATER LAGOON
Scale 1:250

Rev	Date	Description	By	Chkd.
A	26.04.23	PLANNING ISSUE	MN	RH

Client:
Bord na Móna

Project:
DREHID WASTE MANAGEMENT FACILITY FURTHER DEVELOPMENT

Title:
ATTENUATION LAGOONS PLAN & SECTION

Scale @ A1: As Shown

Prepared by:	Checked:	Date:
M. Nolan	R. Hunt	November 22
Project Director:	S. Tinnelly	
Drawing Status:	Planning	

TOBIN
CONSULTING ENGINEERS

Block 10-4, Blanchardstown Corporate Park,
Dublin 15, Ireland.
tel: +353-(0)1-8030406
fax: +353-(0)1-8030409
e-mail: dublin@tobin.ie
www.tobin.ie