



TRENCH FOR GAS RING MAIN

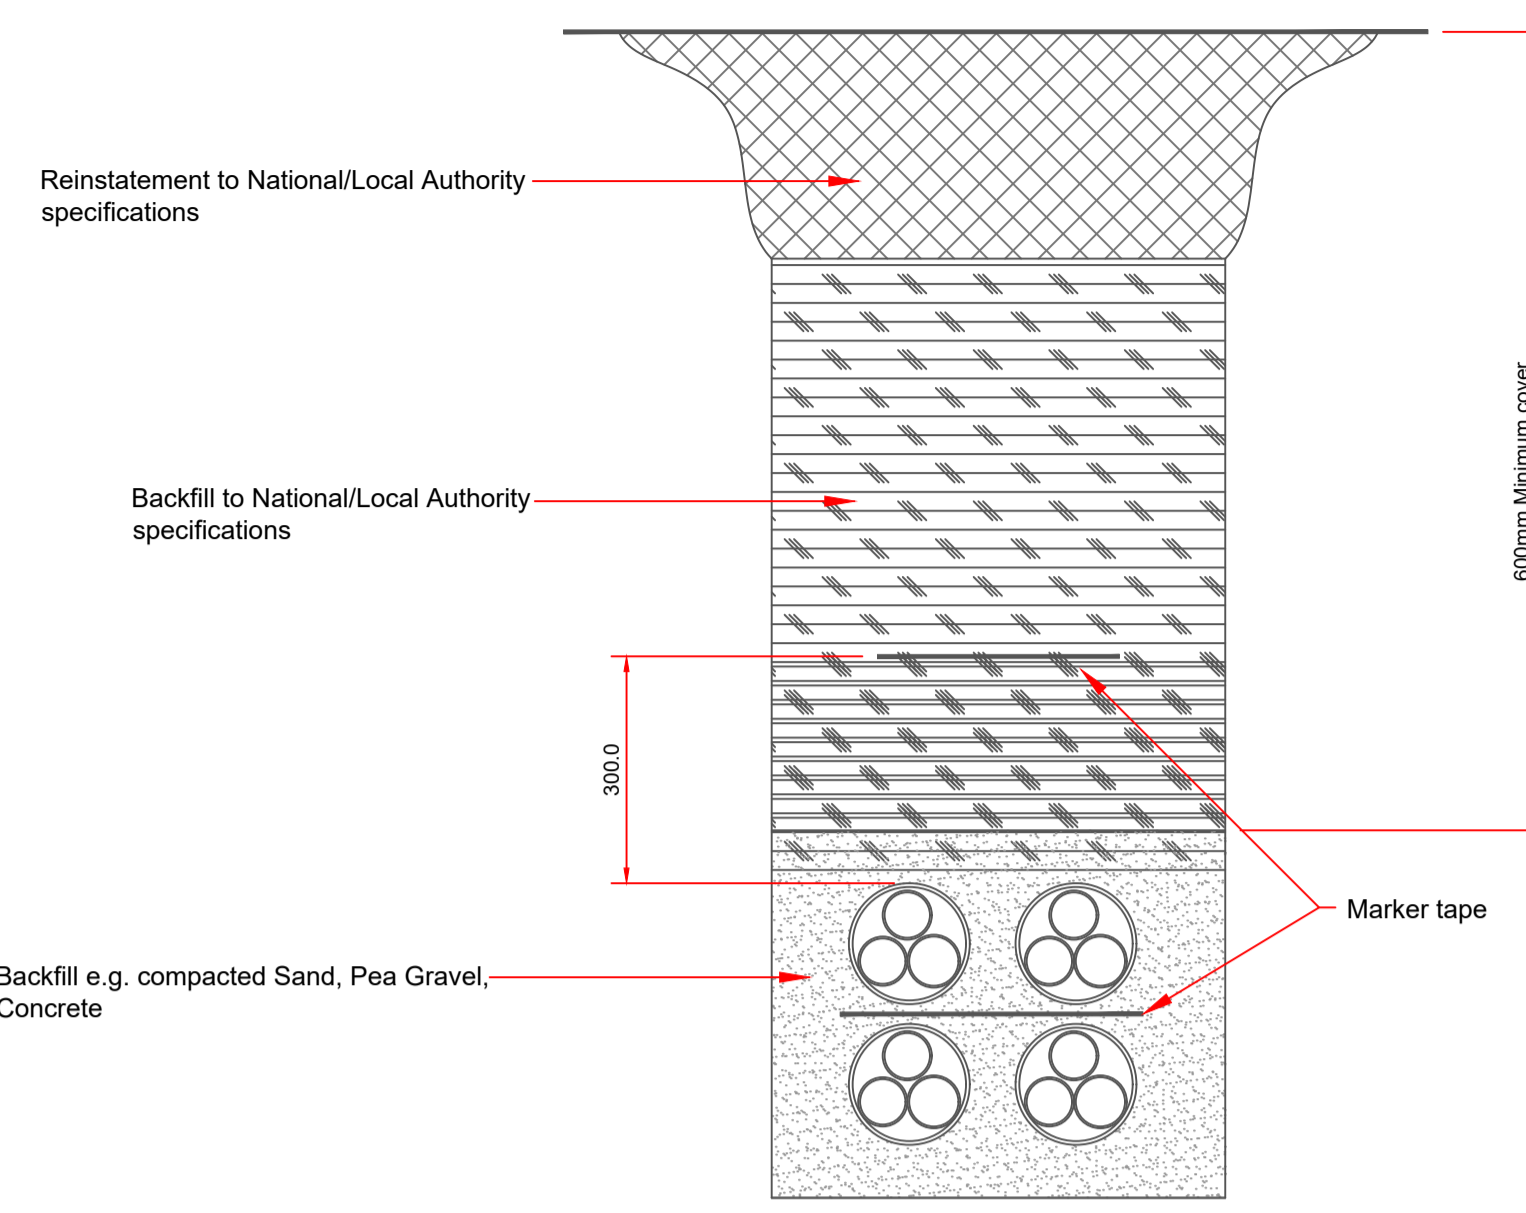

TRENCH IN ACCESS ROAD/ADMINISTRATION AREA

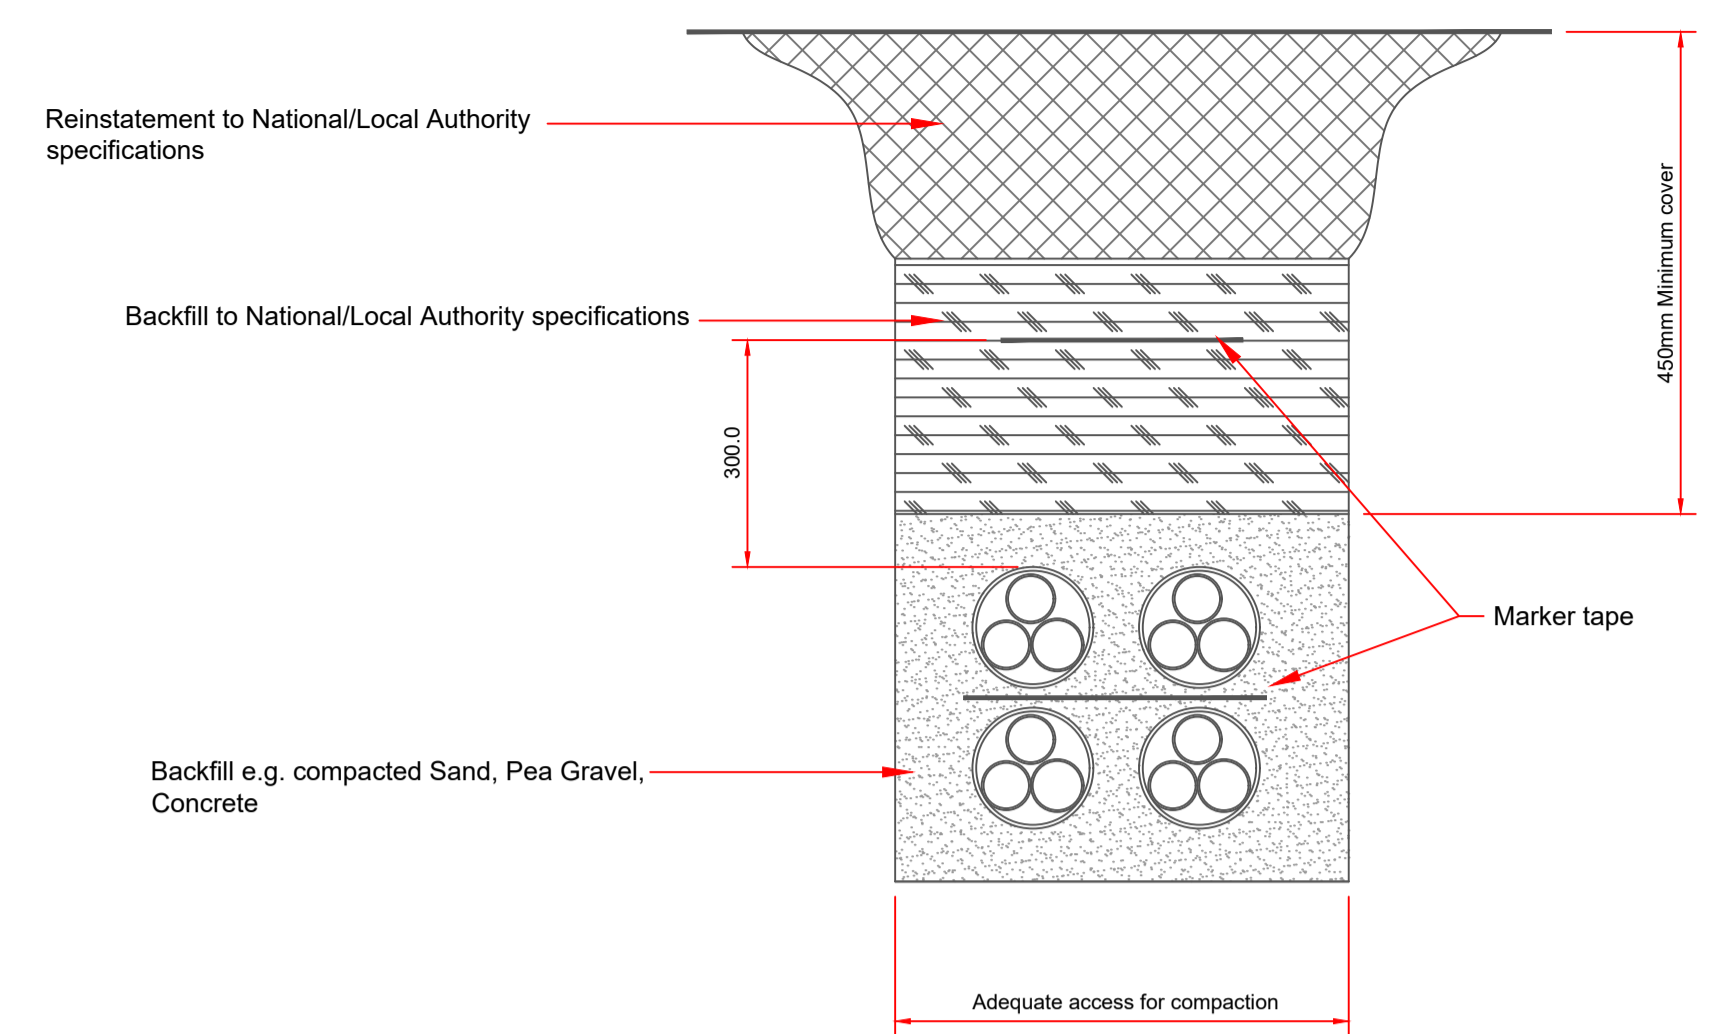


TRENCH IN FOOTWAYS, PAVEMENTS, VERGES

NOTE

Y=150 for pipes up to 300Ø
 Y=200 for pipes from 375Ø to 1200Ø
 In rock or mixed soils containing boulders or hard spots dimension 'Y' shall be increased by 100


TRENCH IN ROAD AND ROAD MARGINS

1:20

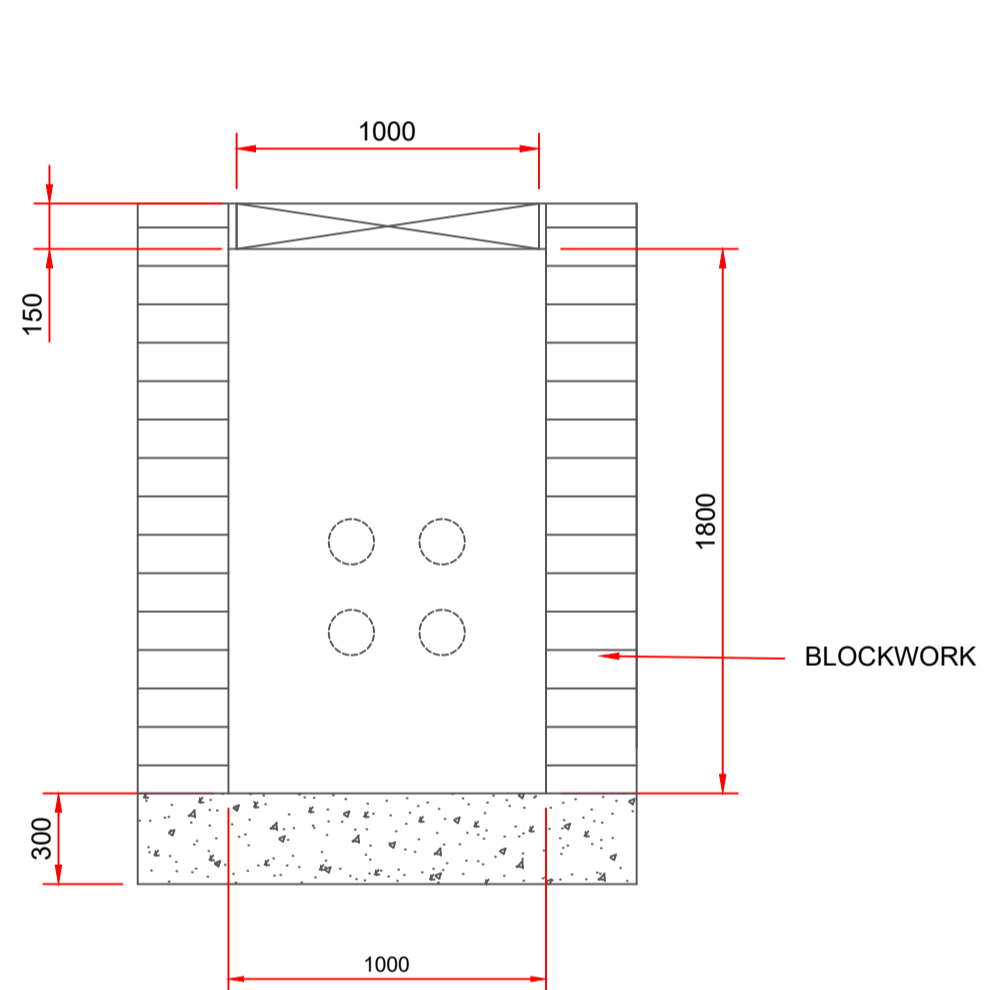


SECTION 1-1 THROUGH BLOCKWORK DUCT CHAMBER

SCALE 1:25

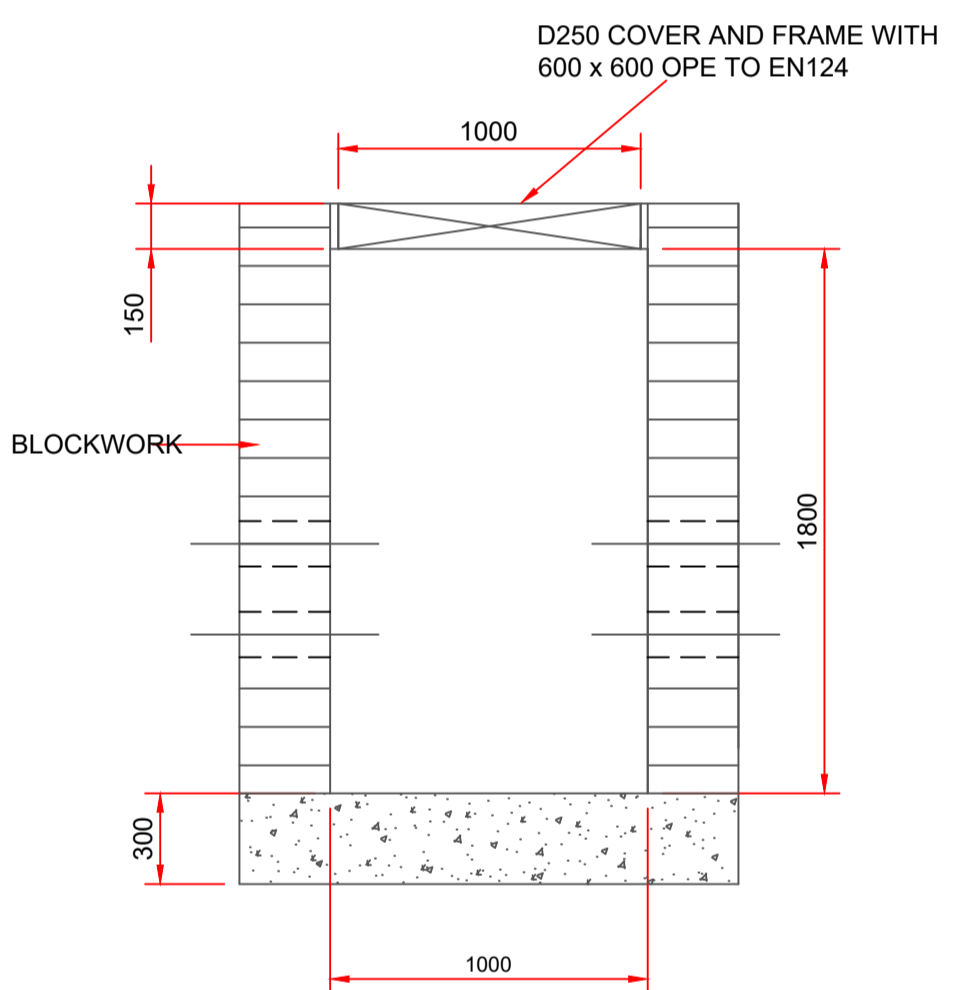


SECTION 2-2 THROUGH BLOCKWORK DUCT CHAMBER

SCALE 1:25

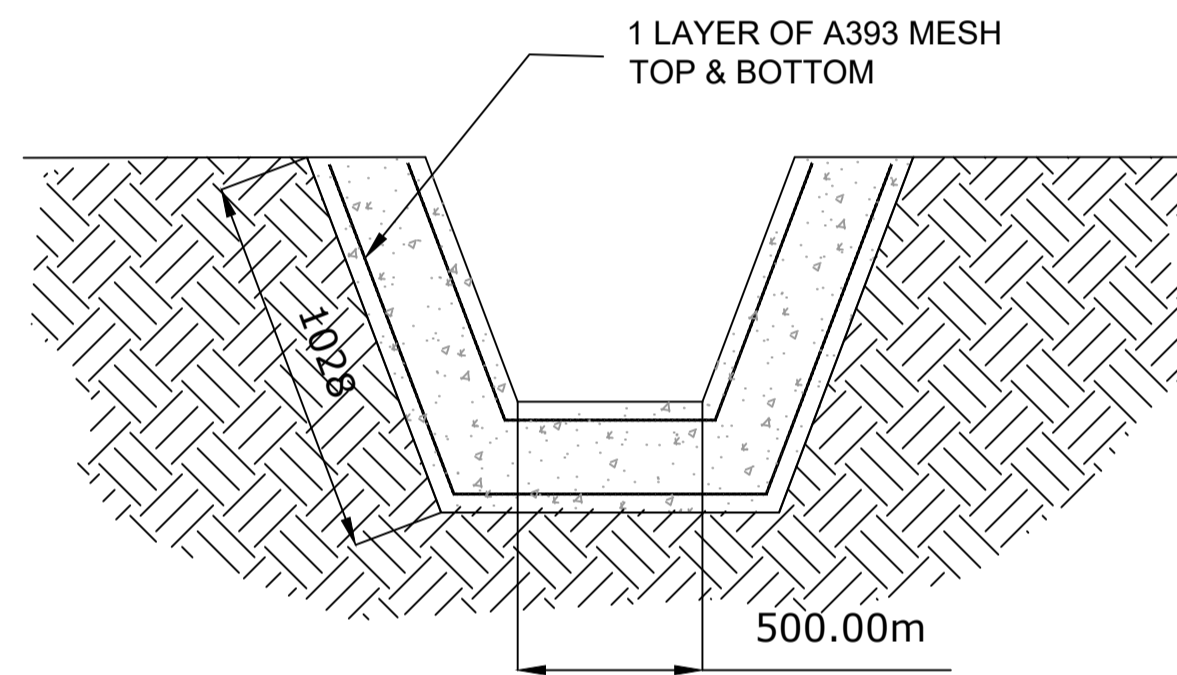

SECTION THROUGH SWALE CONCRETE PLINTH

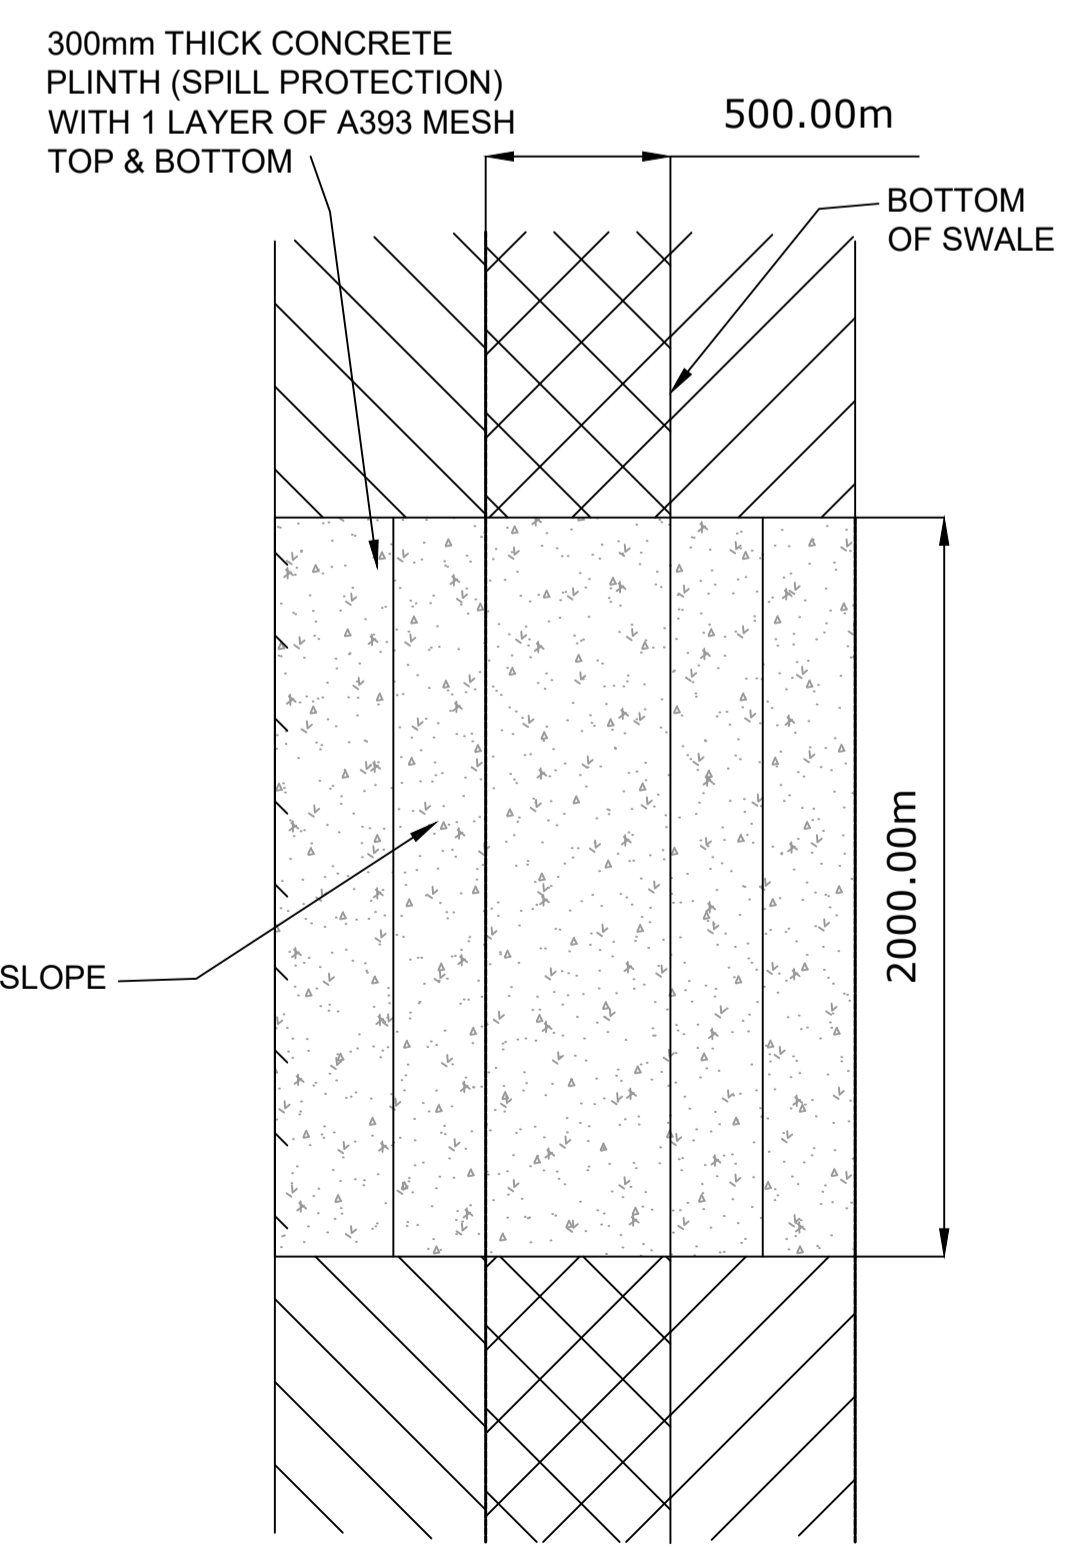

PLAN OF SWALE CONCRETE PLINTH

SCALE 1:20

NOTES:

- FIGURED DIMENSIONS ONLY TO BE TAKEN FROM THIS DRAWING.
- ALL DRAWINGS TO BE CHECKED BY THE CONTRACTOR ON SITE
- ENGINEER/EMPLOYERS REPRESENTATIVE, AS APPROPRIATE, TO BE INFORMED BY THE CONTRACTOR OF ANY DISCREPANCIES BEFORE ANY WORK COMMENCES
- THE CONTRACTOR SHALL UNDERTAKE A THOROUGH CHECK FOR THE ACTUAL LOCATION OF ALL SERVICES/UTILITIES, ABOVE AND BELOW GROUND, BEFORE ANY WORK COMMENCES
- ALL LEVELS SHOWN RELATE TO ORDINANCE SURVEY DATUM AT MALIN HEAD

Rev	Date	Description	By	Chkd.
A	26.04.23	PLANNING ISSUE	MN	RH

Client:
Bord na Móna

Project:
DREHID WASTE MANAGEMENT FACILITY FURTHER DEVELOPMENT

Title:
TRENCH BEDDING & SWALE DETAILS

Scale @ A1: **As Shown**

Prepared by: **M. Nolan** Checked: **R. Hunt** Date: **November 22**

Project Director: **S. Tinnelly**

Drawing Status: **Planning**

TOBIN
 CONSULTING ENGINEERS

Block 10-4, Blanchardstown Corporate Park, Dublin 15, Ireland.
 tel: +353-(0)1-8030406
 fax: +353-(0)1-8030409
 e-mail: dublin@tobin.ie
 www.tobin.ie

TOBIN Consulting Engineers will not be liable for any use of this document for any purpose other than that for which it was originally prepared and provided. Except where specifically and expressly agreed in writing by TOBIN Consulting Engineers, no copyright holder, no part of this document may be reproduced or transmitted in any form and this document shall not be relied upon by any third party for any purpose.

Drawing No.: **11290-2054** Revision: **A**