



**CHAINLINK TIMBER POST FENCE**

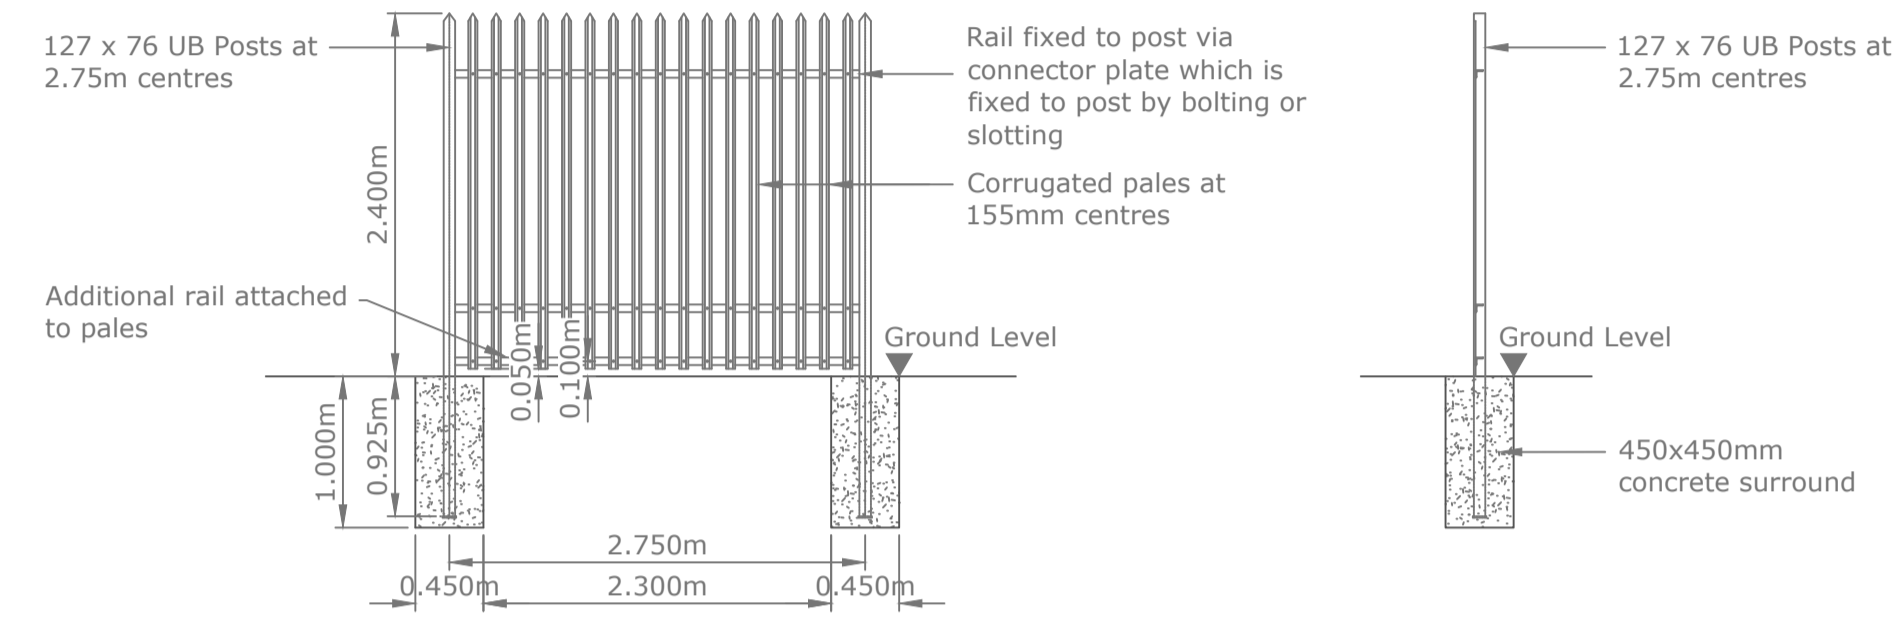


**ARRANGEMENT FOR STEEL PALISADE/PALLIDINE FENCE**

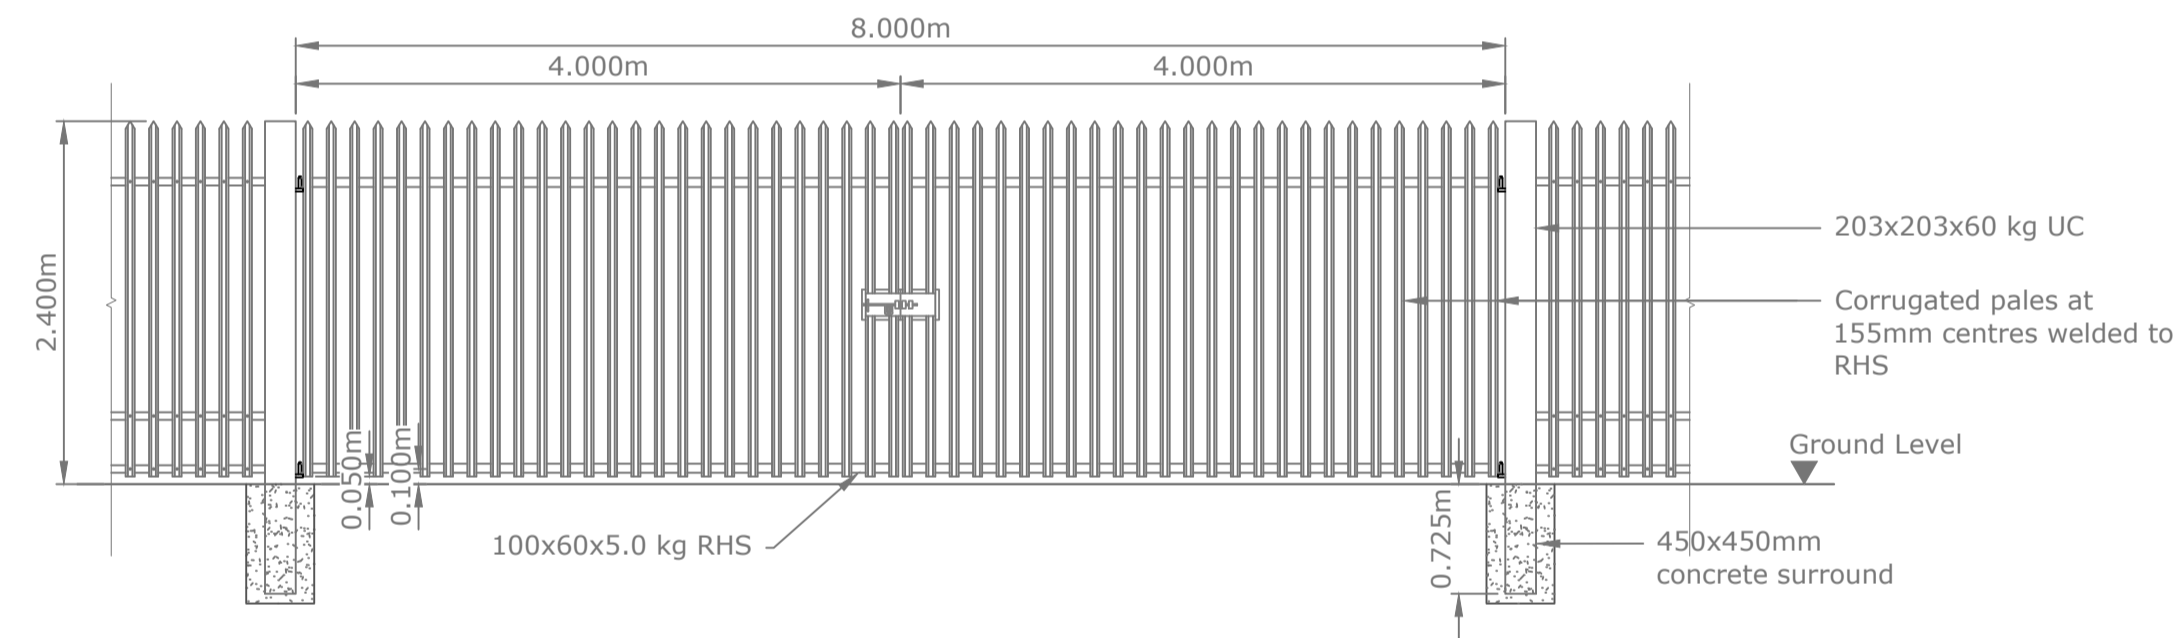

**ARRANGEMENT FOR STEEL PALISADE/PALLIDINE GATE**

- NOTES:**
- FIGURED DIMENSIONS ONLY TO BE TAKEN FROM THIS DRAWING.
  - ALL DRAWINGS TO BE CHECKED BY THE CONTRACTOR ON SITE
  - ENGINEER/EMPLOYERS REPRESENTATIVE, AS APPROPRIATE, TO BE INFORMED BY THE CONTRACTOR OF ANY DISCREPANCIES BEFORE ANY WORK COMMENCES
  - THE CONTRACTOR SHALL UNDERTAKE A THOROUGH CHECK FOR THE ACTUAL LOCATION OF ALL SERVICES/UTILITIES, ABOVE AND BELOW GROUND, BEFORE ANY WORK COMMENCES
  - ALL LEVELS SHOWN RELATE TO ORDNANCE SURVEY DATUM AT MALIN HEAD

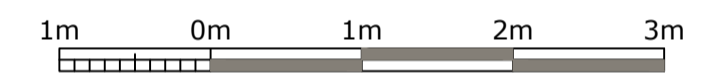

Rev	Date	Description	By	Chkd.
A	26.04.23	PLANNING ISSUE	MN	RH

Client:

**Bord na Móna**

Project: **DREHID WASTE MANAGEMENT FACILITY FURTHER DEVELOPMENT**

Title: **FENCING DETAILS**

Scale @ A1: **1:50**  
 Prepared by: **M. Nolan** Checked by: **R. Hunt** Date: **November 22**  
 Project Director: **S. Tinnelly**  
 Drawing Status: **Planning**

**TOBIN**  
CONSULTING ENGINEERS

Block 10-4, Blanchardstown Corporate Park,  
Dublin 15, Ireland.  
tel: +353-(0)1-8030406  
fax: +353-(0)1-8030409  
e-mail: dublin@tobin.ie  
www.tobin.ie

TOBIN Consulting Engineers will not be liable for any use of this document for any purpose other than that for which it was originally prepared and provided. Except where specifically permitted by agreement in writing by TOBIN Consulting Engineers, no copyright, trademark, or other intellectual property rights shall be reproduced or transferred in any form and this document shall not be relied upon by any third party for any purpose.

Drawing No.: **11290-2057** Revision: **A**