



**PRIMARY TREATMENT TANK**  
- PLAN  
Scale 1:25

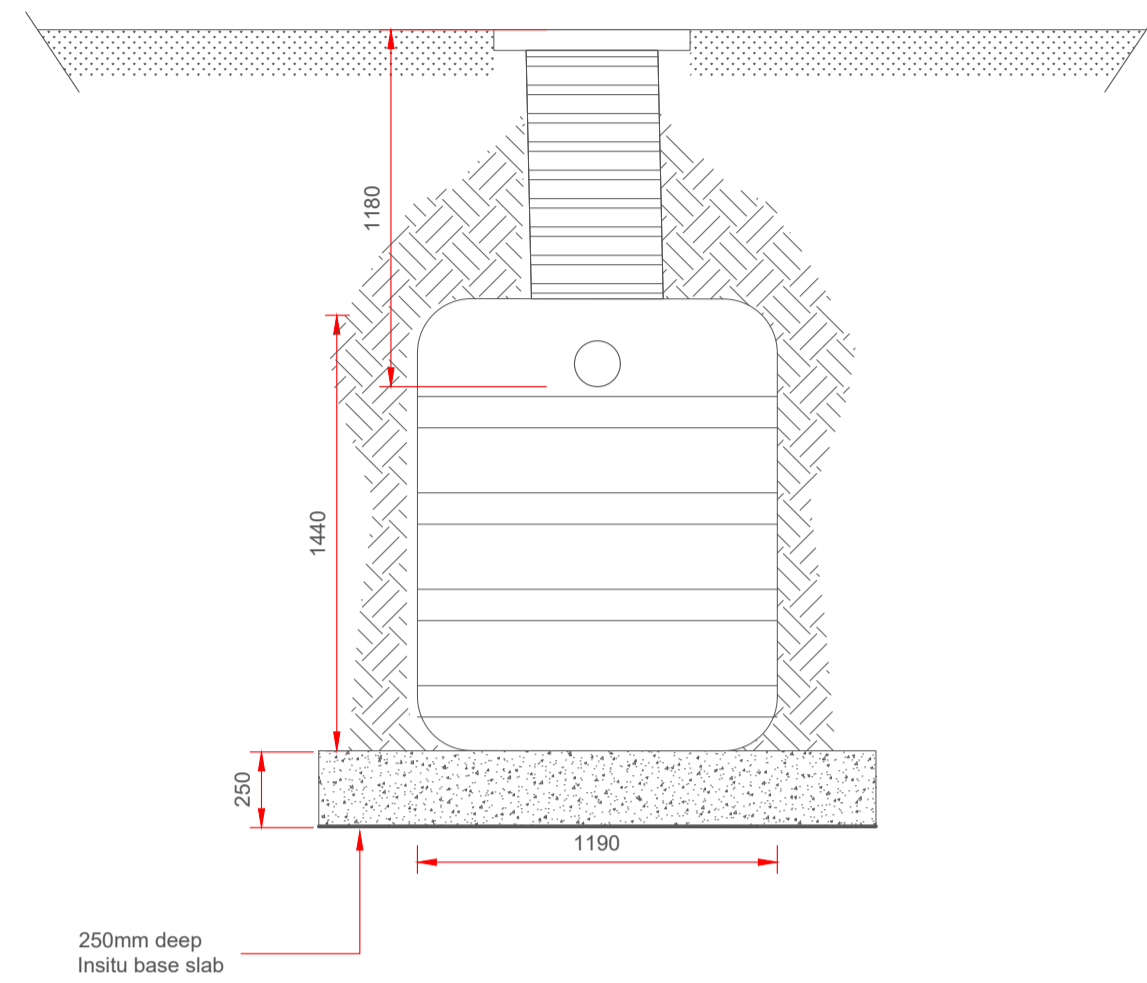



**SECTION A-A**  
Scale 1:25

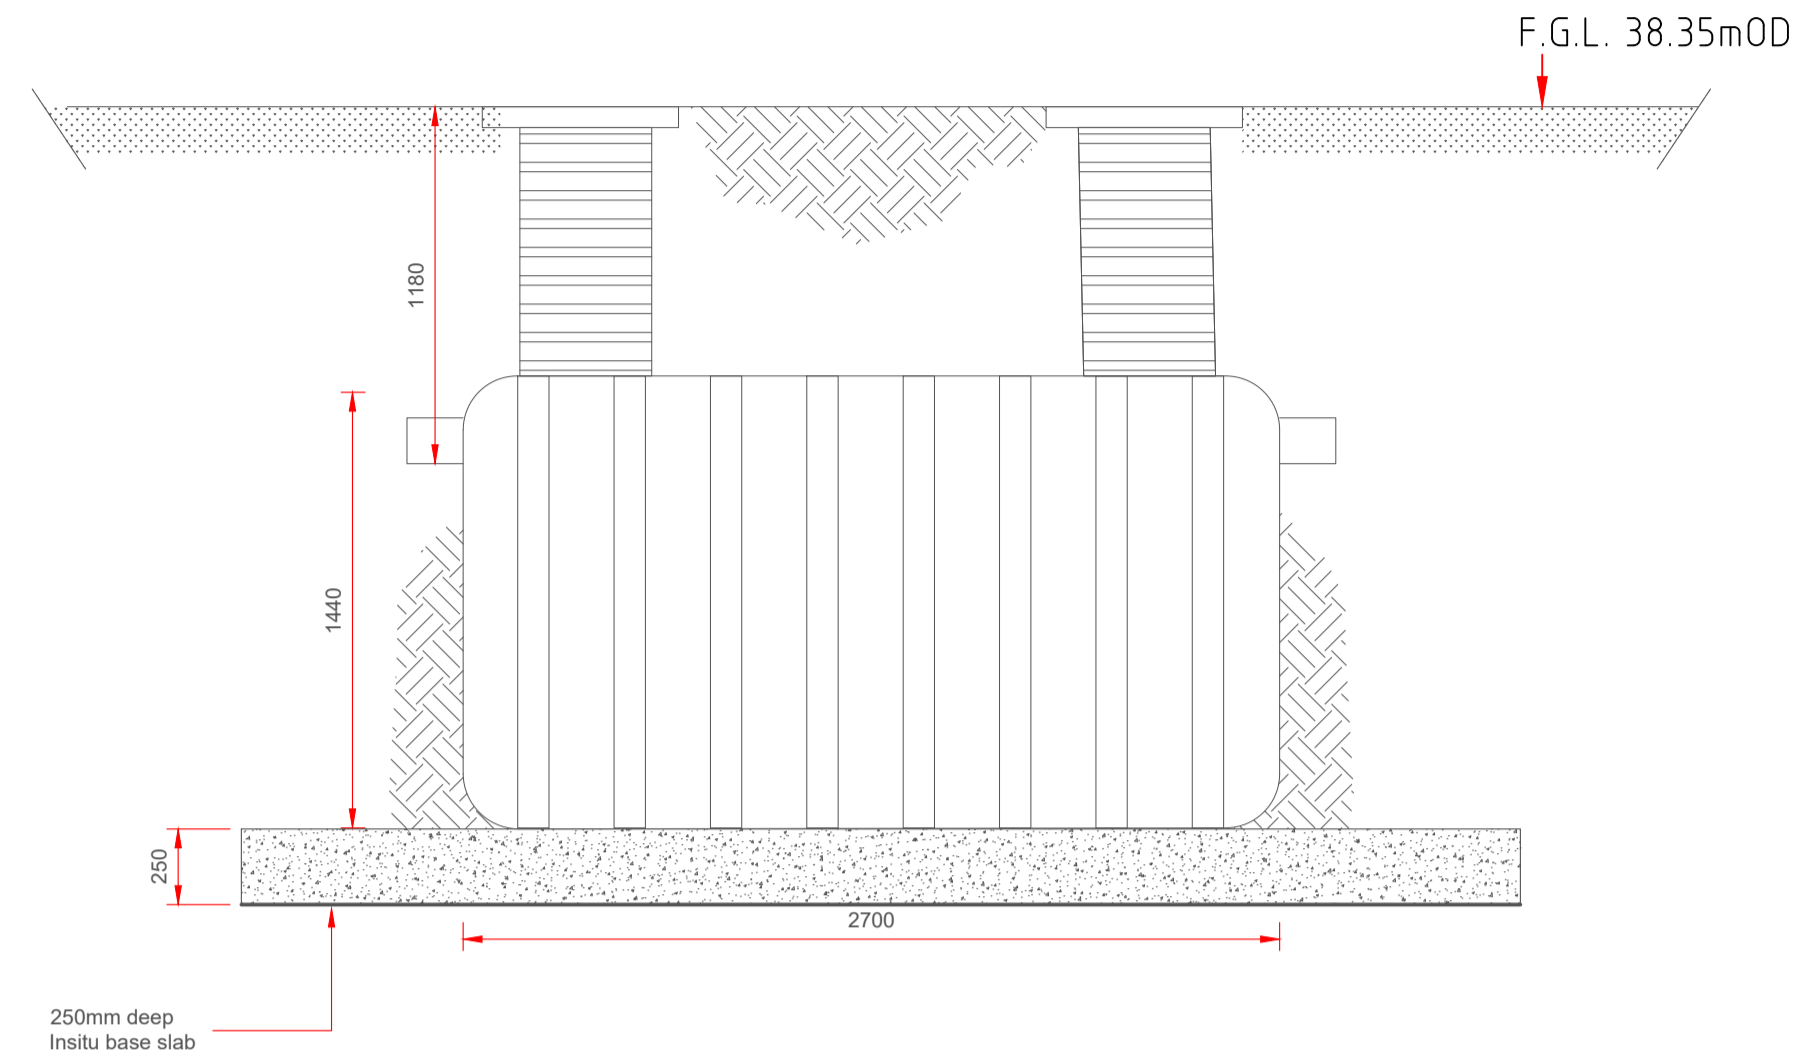


**SECTION B-B**  
Scale 1:25




Rev	Date	Description	By	Chkd.
A	26.04.23	PLANNING ISSUE	MN	RH

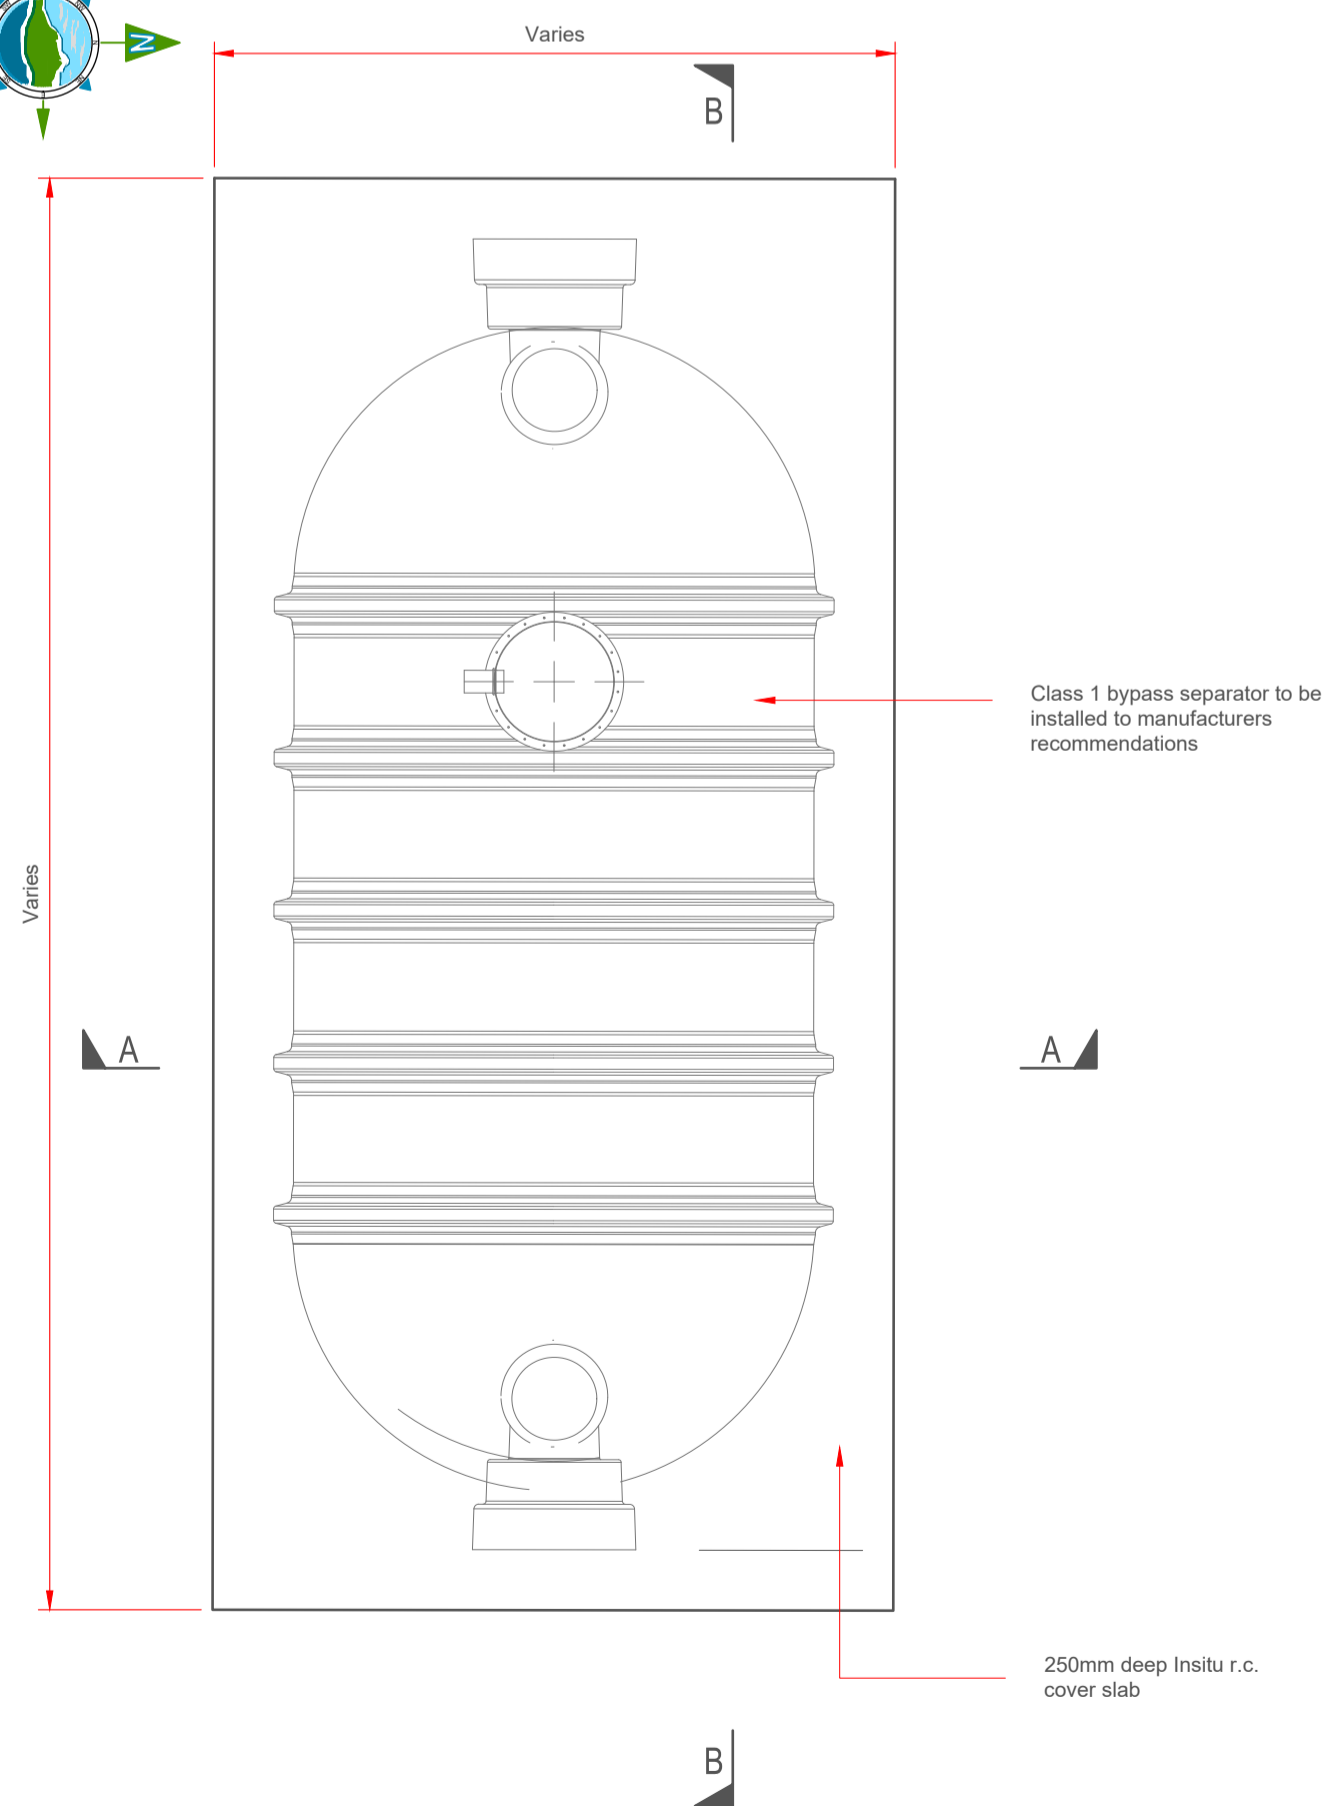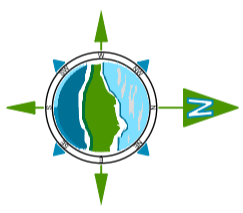

**OIL INTERCEPTOR - PLAN**  
Scale 1:25

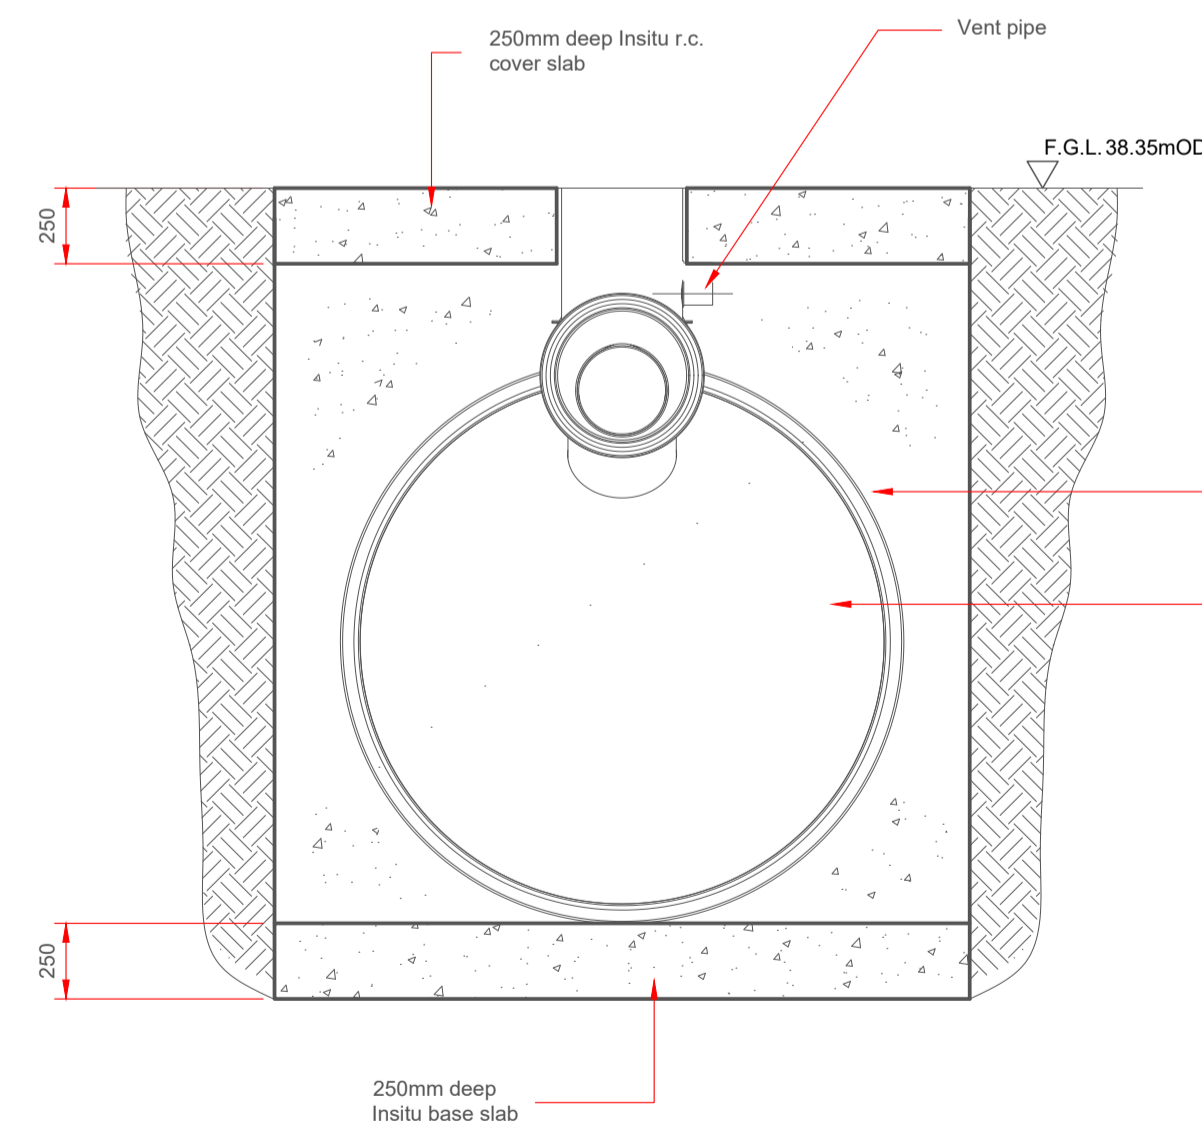

**SECTION A-A**  
Scale 1:25

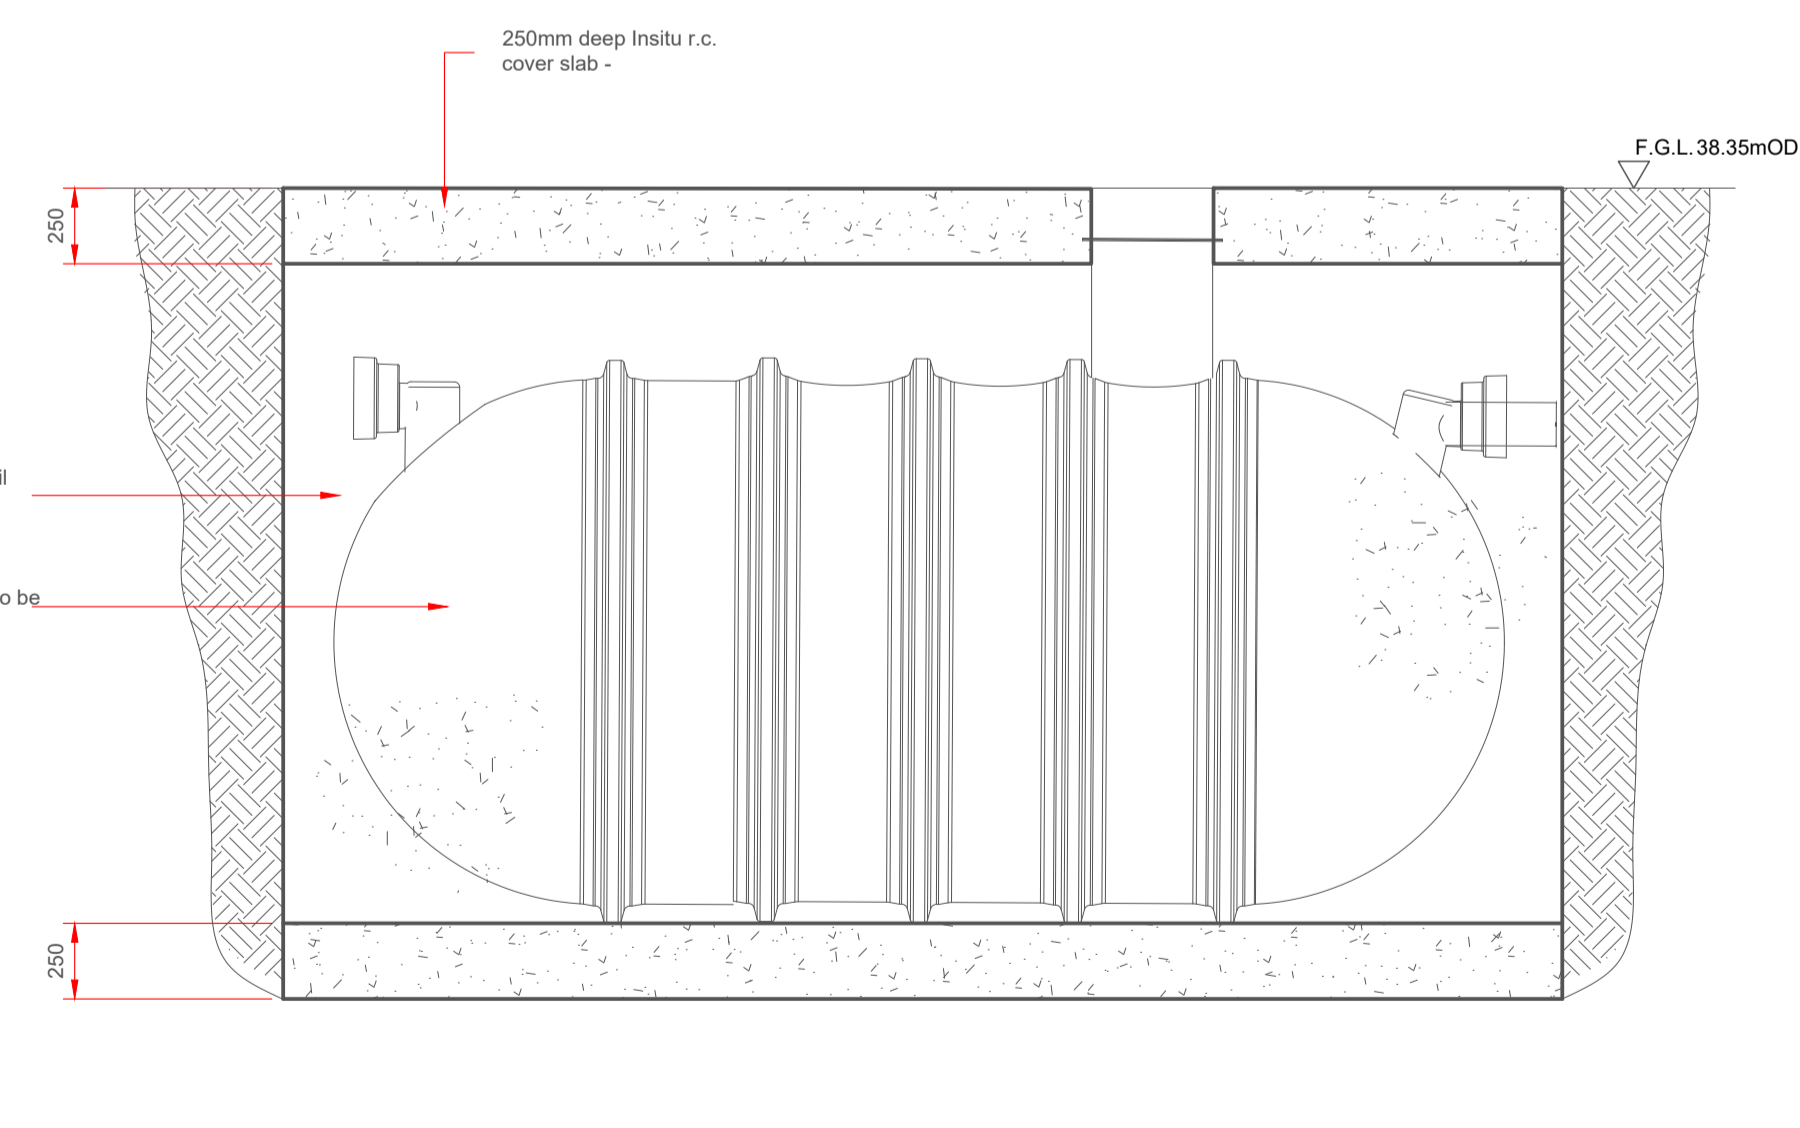

**SECTION B-B**  
Scale 1:25

Client:  
**Bord na Móna**

Project:  
**DREHID WASTE MANAGEMENT FACILITY FURTHER DEVELOPMENT**

Title:  
**PRIMARY TREATMENT TANK & OIL INTERCEPTOR DETAILS**

Scale @ A1: **1:25**  
Prepared by: **M. Nolan** Checked by: **R. Hunt** Date: **November 22**  
Project Director: **S. Tinnelly**  
Drawing Status: **Planning**

**TOBIN**  
CONSULTING ENGINEERS  
Block 10-4, Blanchardstown Corporate Park,  
Dublin 15, Ireland.  
tel: +353-(0)1-8030406  
fax: +353-(0)1-8030409  
e-mail: [dublin@tobin.ie](mailto:dublin@tobin.ie)  
[www.tobin.ie](http://www.tobin.ie)

Drawing No.: **11290-2059** Revision: **A**