




SECTION A-A
SCALE : 1:50

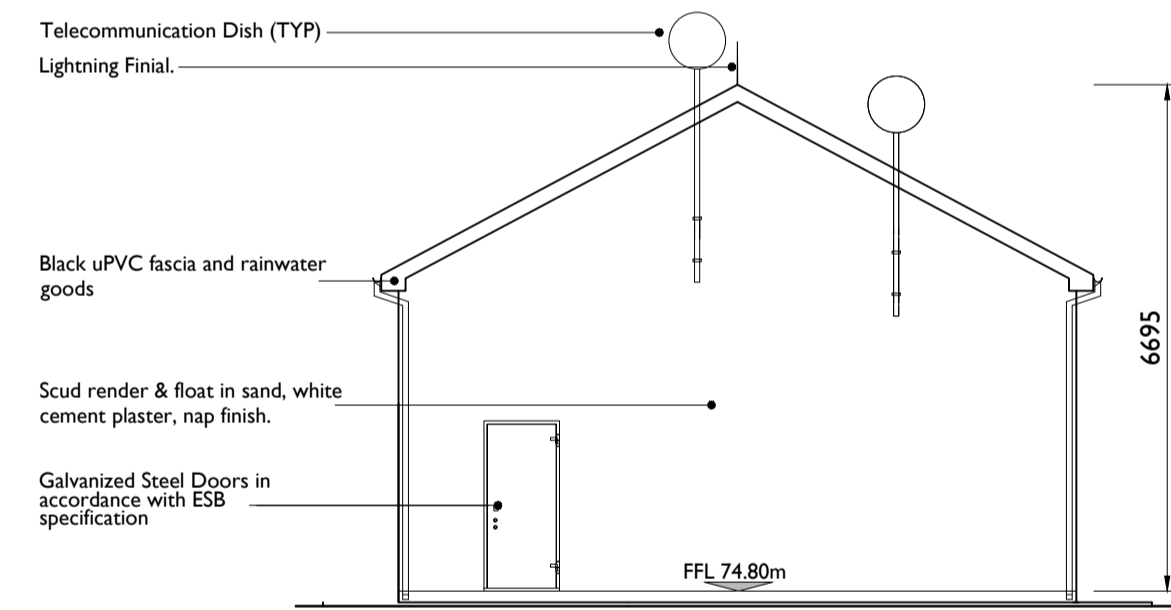


ELEVATION A (Southeast)
SCALE : 1:100

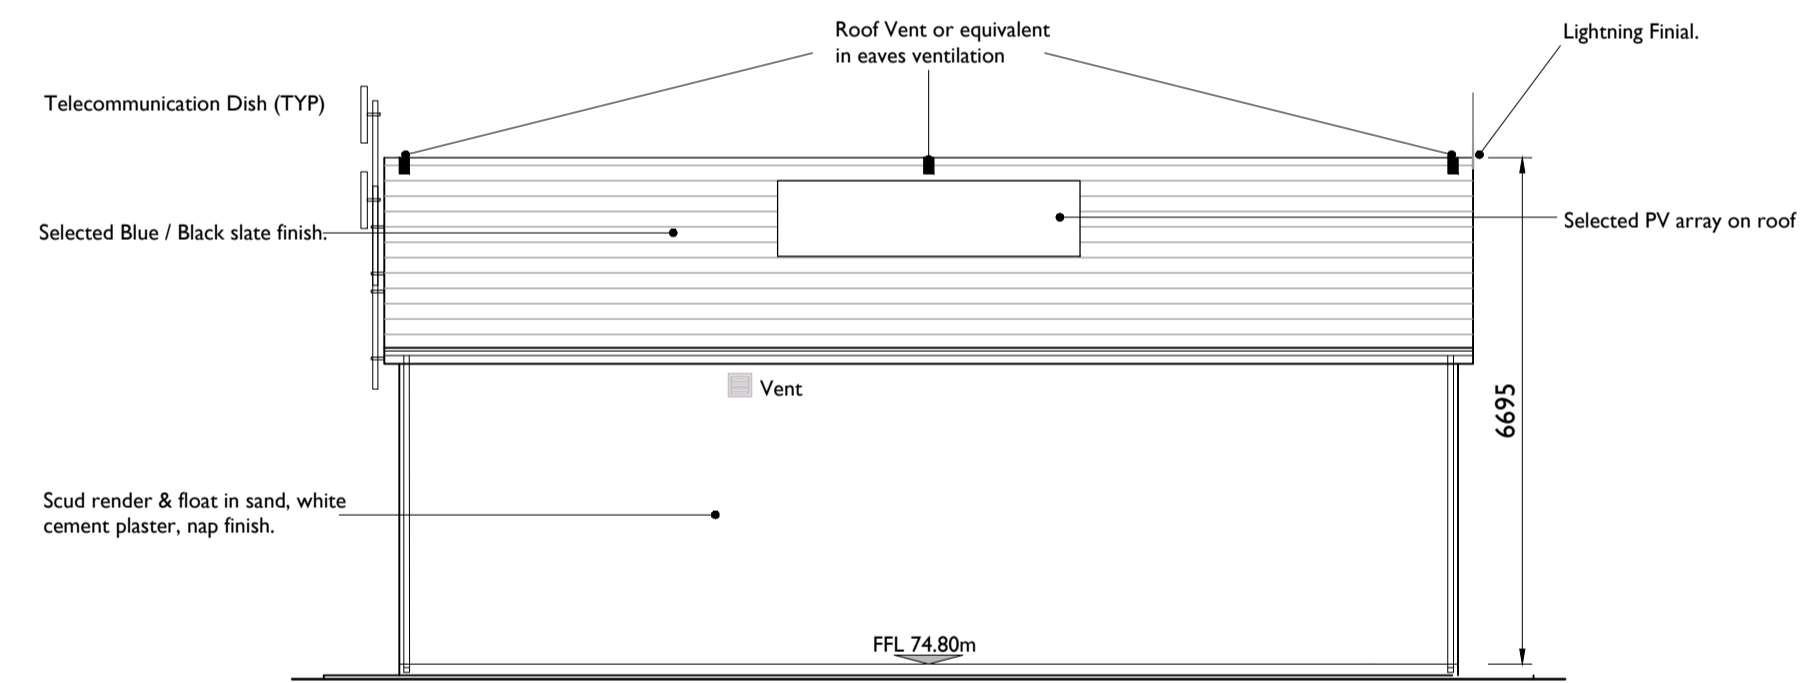

ELEVATION B (Southwest)
SCALE : 1:100

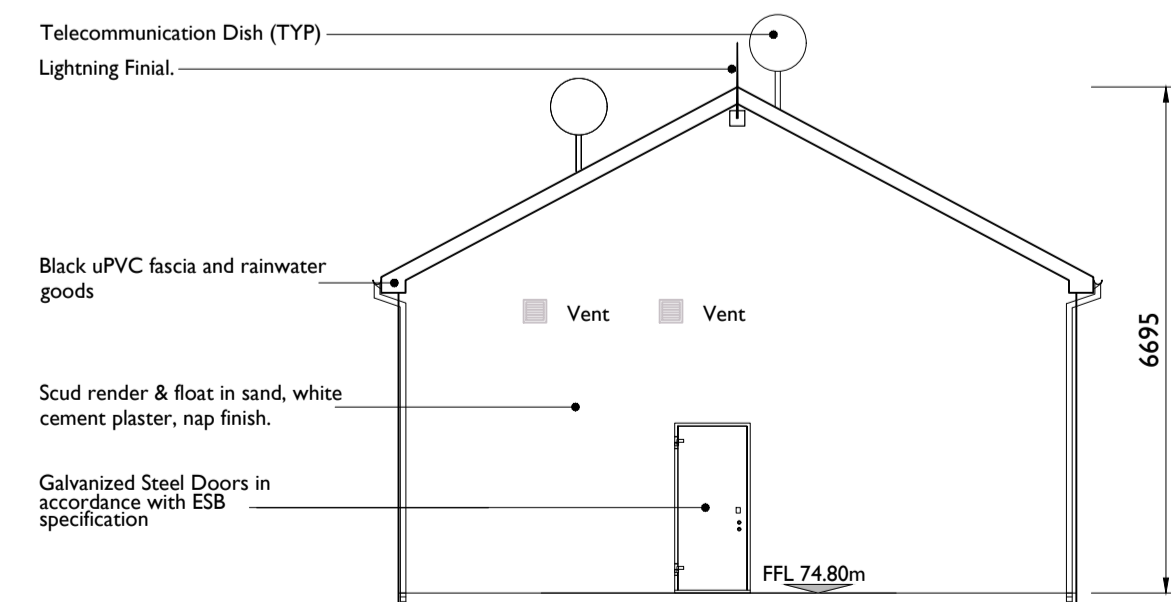

ELEVATION C (Northwest)
SCALE : 1:100

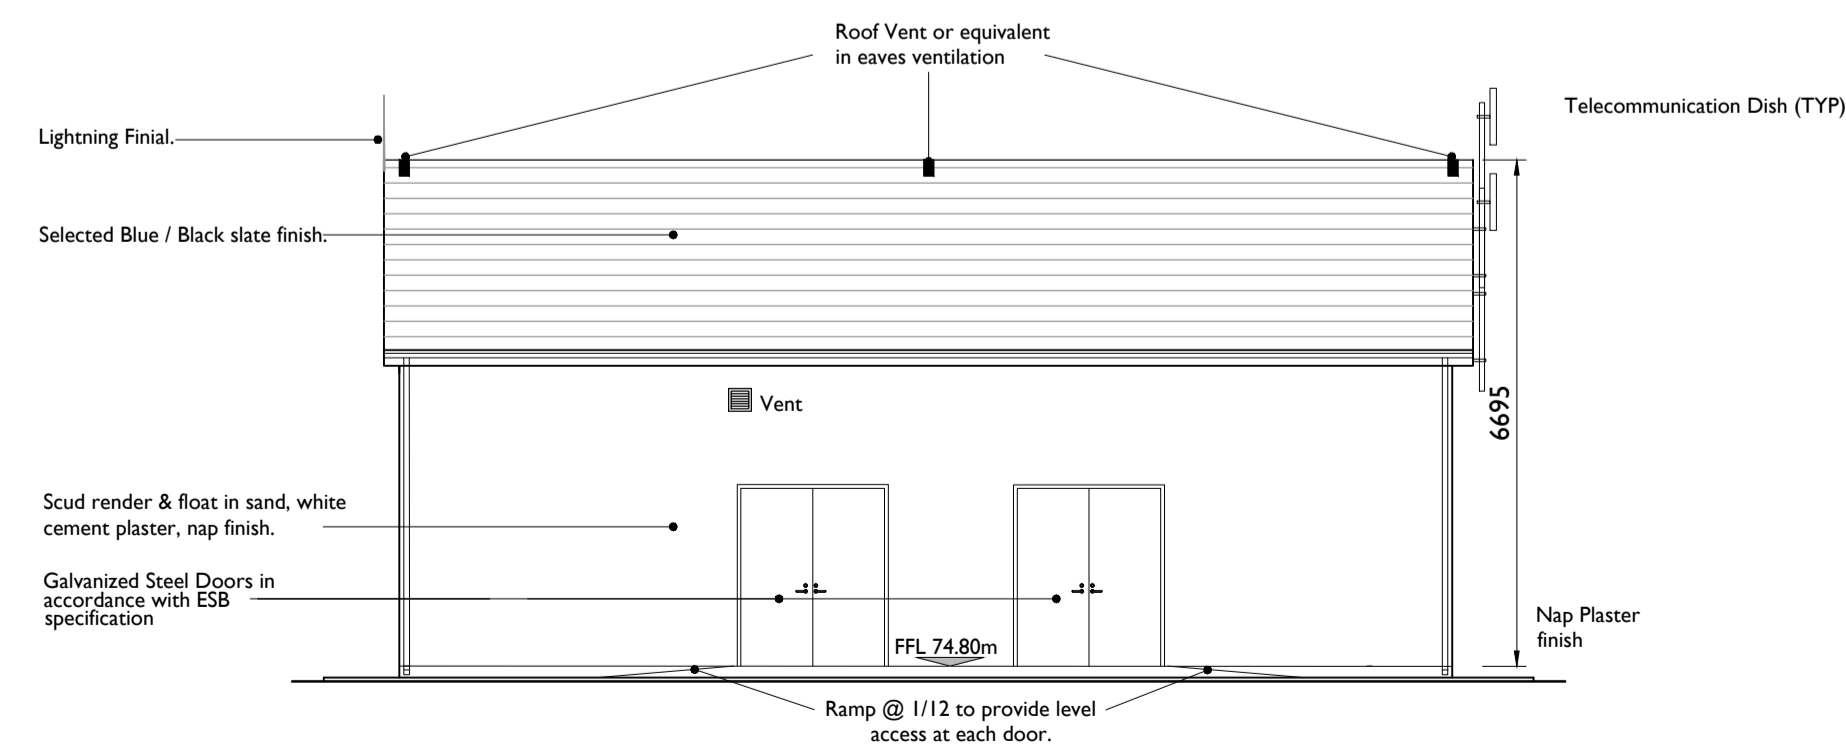

ELEVATION D (Northeast)
SCALE : 1:100

- NOTES: -**
- This drawing is to be read in conjunction with relevant drawings, specifications and reports.
 - Dimensions are in millimetres, unless noted otherwise.
 - Drawings are not to be scaled use figured dimensions only.
 - Please note that on Plan Layouts the following are denoted: FSL - Finished Slab Level

- LEGEND: -**
- Proposed Finished Floor Levels shown thus
- Proposed Finished Slab Level shown thus

ISSUE/REVISION

I/R	DATE	DESCRIPTION
P3	19.05.23	Issued for Planning
P2	15.03.23	Issued for Planning
P1	24.02.23	Issued for Planning