



PALISADE FENCING DETAILS - ELEVATION

SCALE 1:20

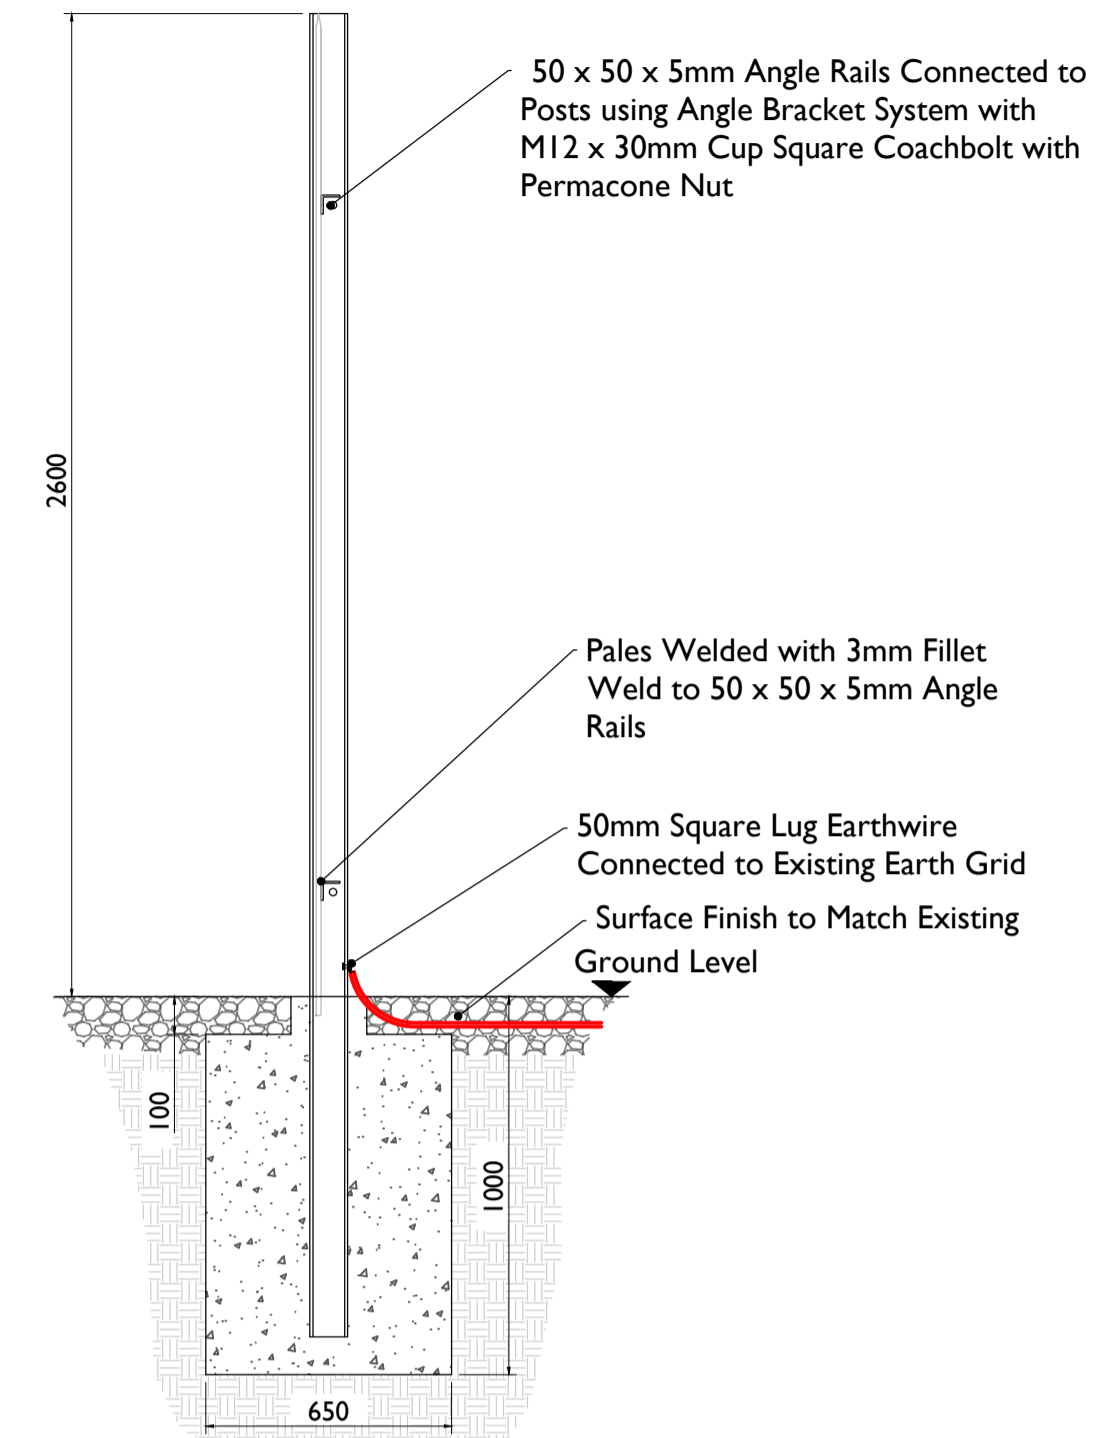

PALISADE FENCING DETAILS - SECTION

SCALE 1:20

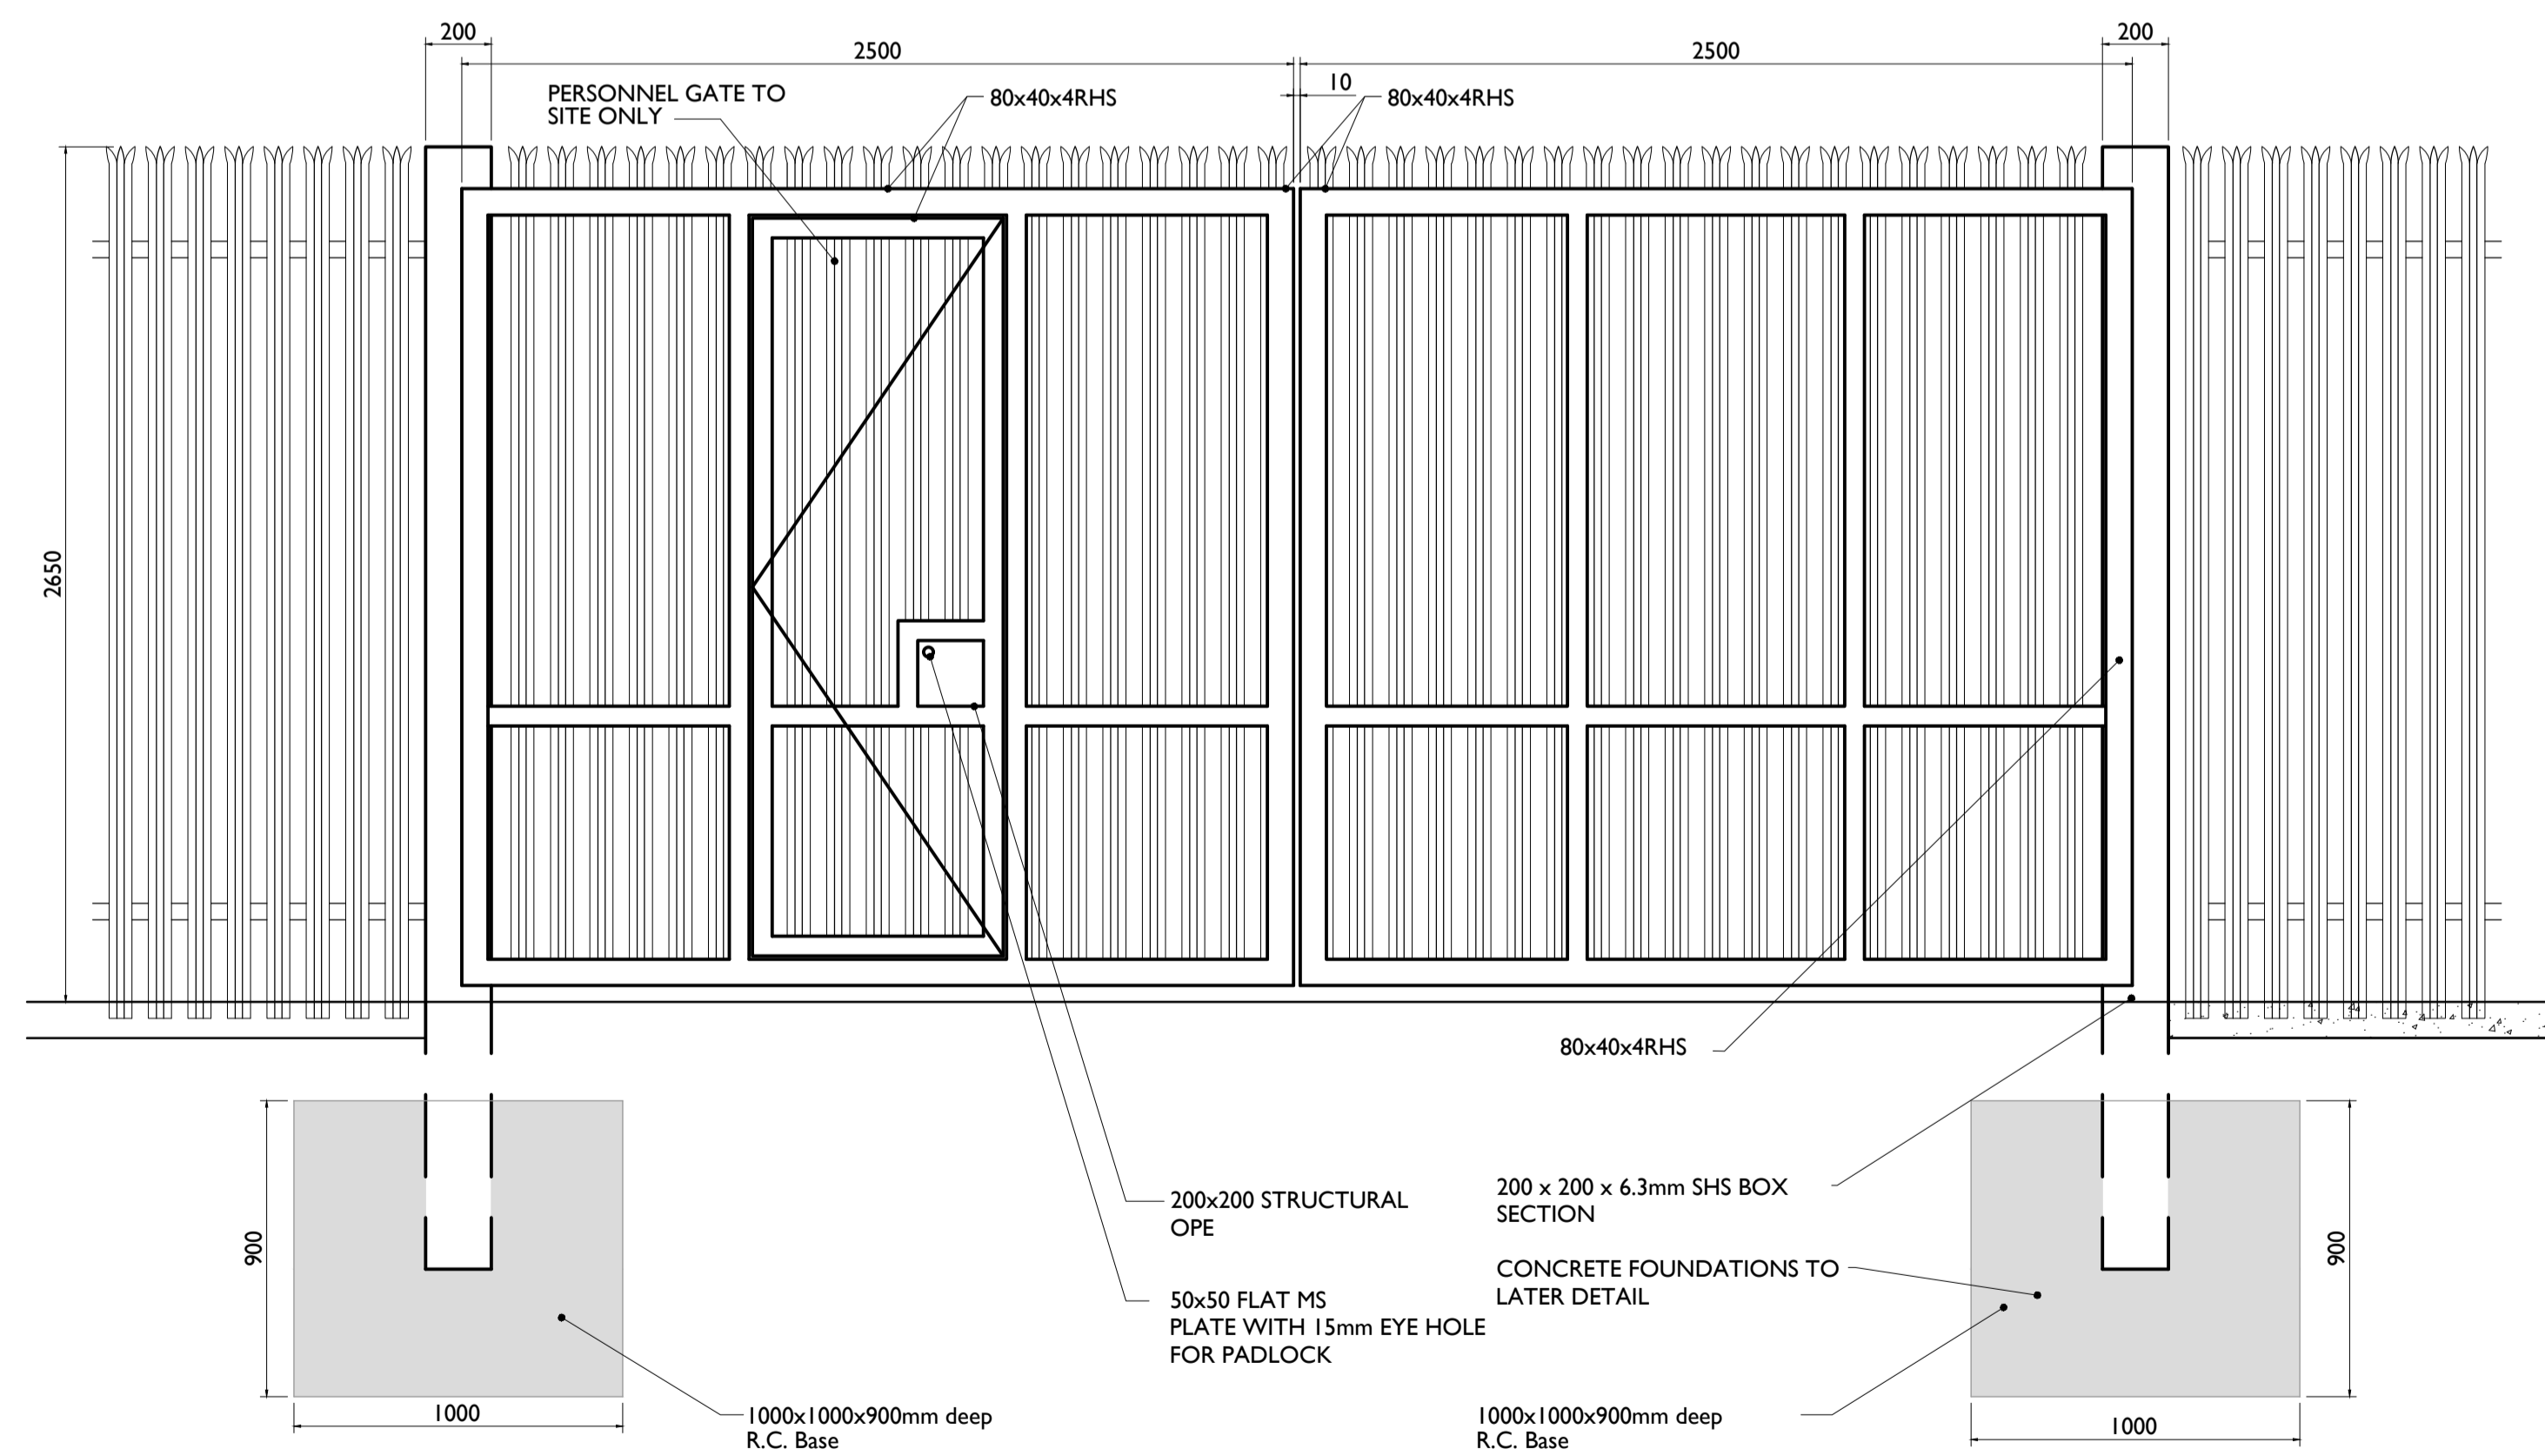

PALISADE FENCING DETAILS - ELEVATION

SCALE 1:20

PROJECT

110kV Baldonnell Substation

CLIENT



CONSULTANTS

NOTES: -

- This drawing is to be read in conjunction with relevant drawings, specifications and reports
- Dimensions are in millimetres, unless noted otherwise
- Drawings are not to be scaled use figured dimensions only

LEGEND: -

ISSUE/REVISION

I/R	DATE	DESCRIPTION
P3	19.05.23	Issued for Planning
P2	15.03.23	Issued for Planning
P1	24.02.23	Issued for Planning

PROJECT NUMBER

05-868

SHEET TITLE

Proposed Baldonnell 110kV Substation - Gate and Fencing Details.

SHEET NUMBER

05868-DR-036