




COMPOUND DETAIL
SCALE 1:10

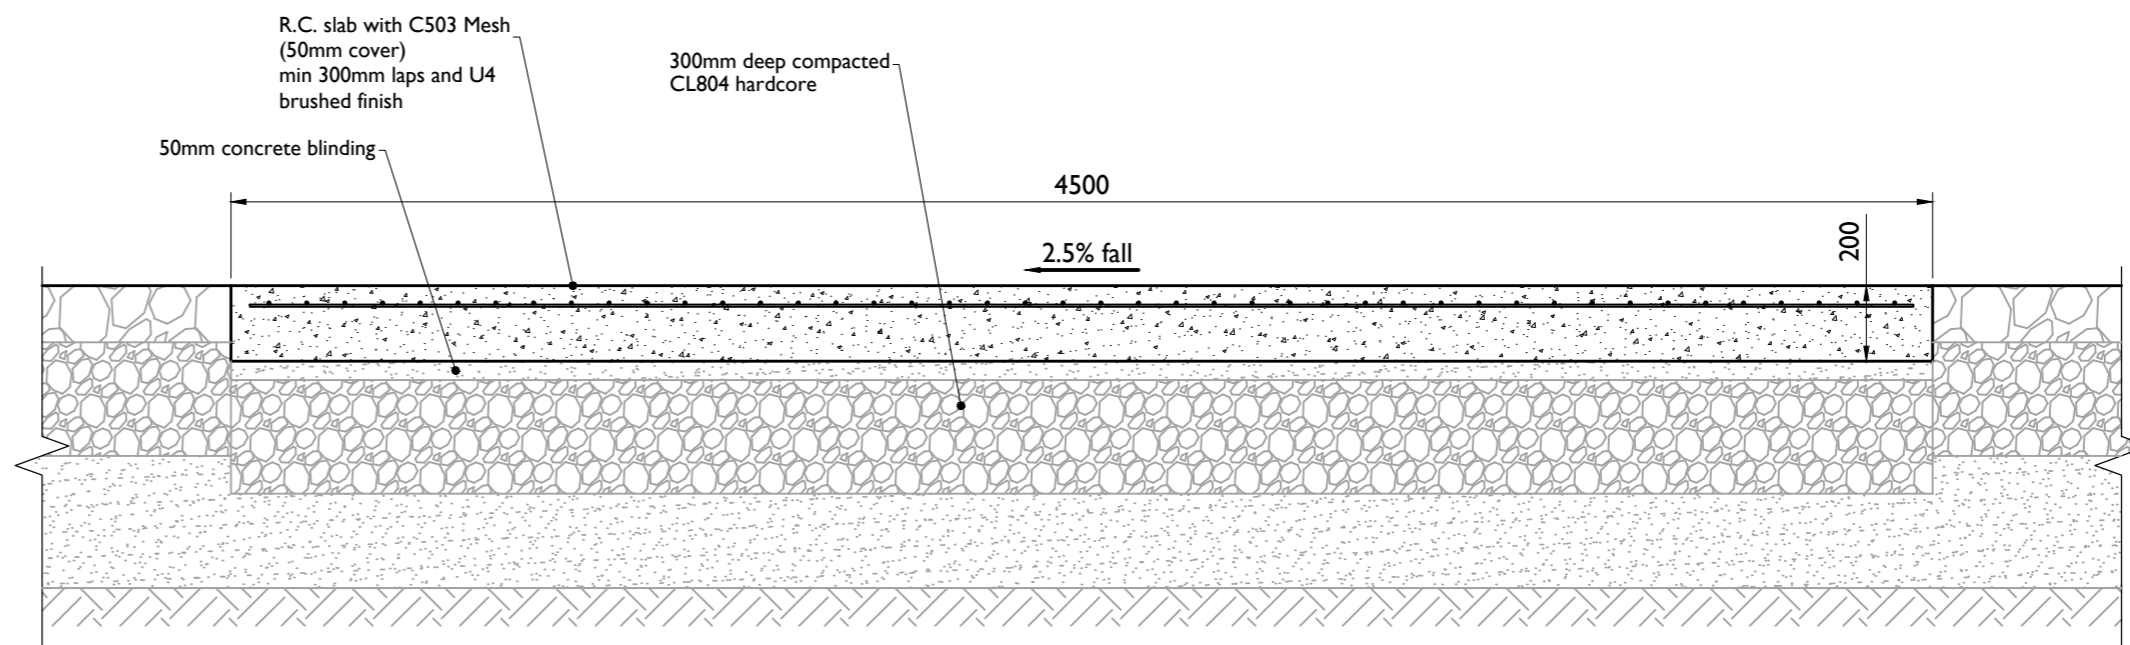


SECTION - CONCRETE ACCESS ROAD
SCALE 1:20

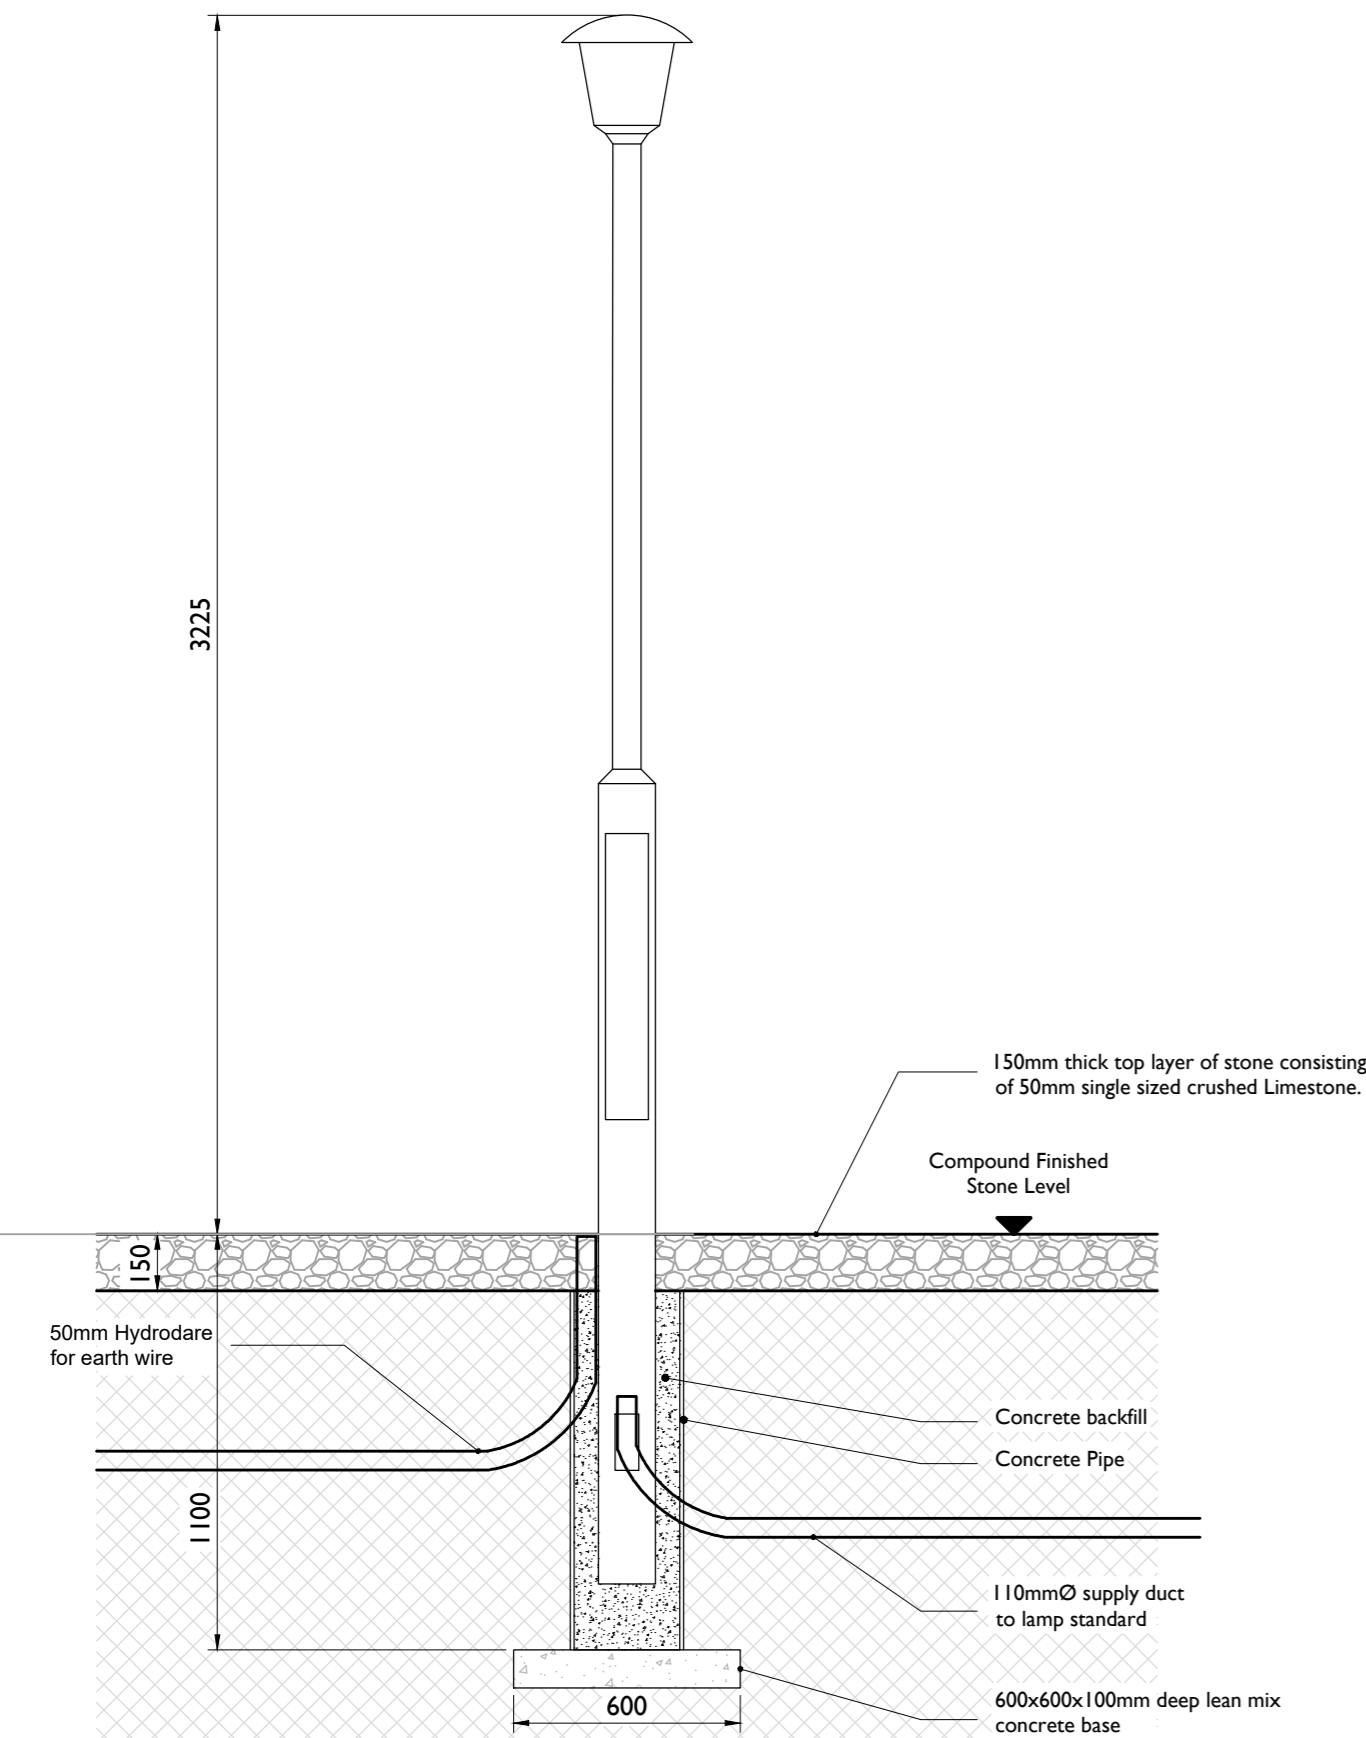


LIGHTING COLUMN & SURROUND DETAIL
SCALE 1:20

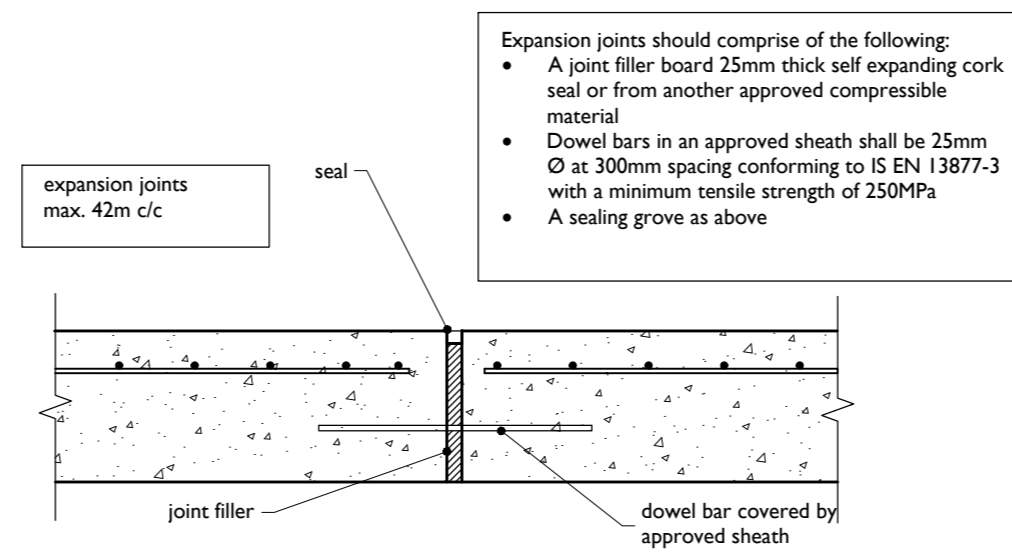

Concrete Access Road Expansion Joint
SCALE 1:10

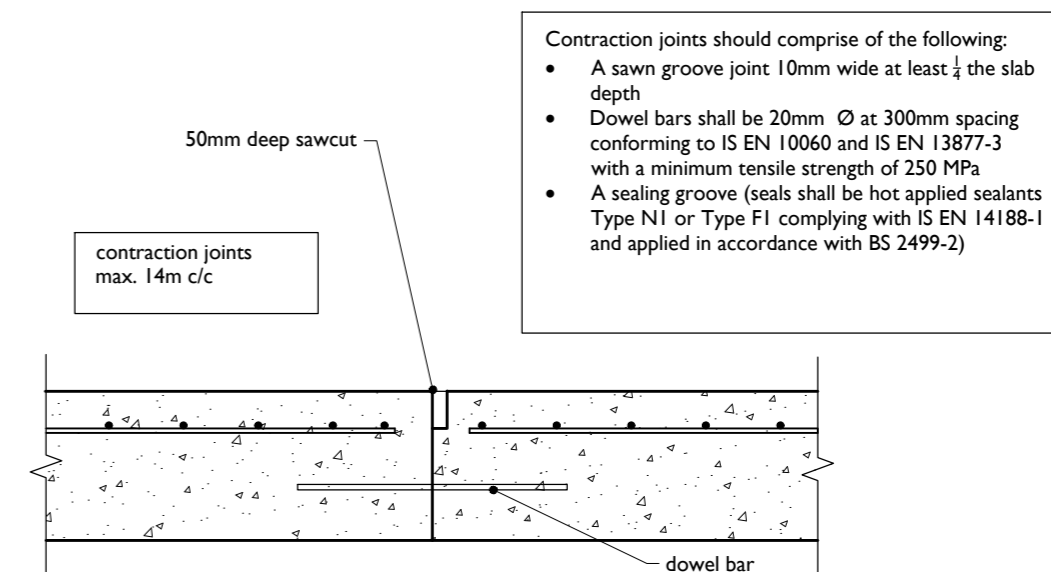

Concrete Access Road Contraction Joint
SCALE 1:10

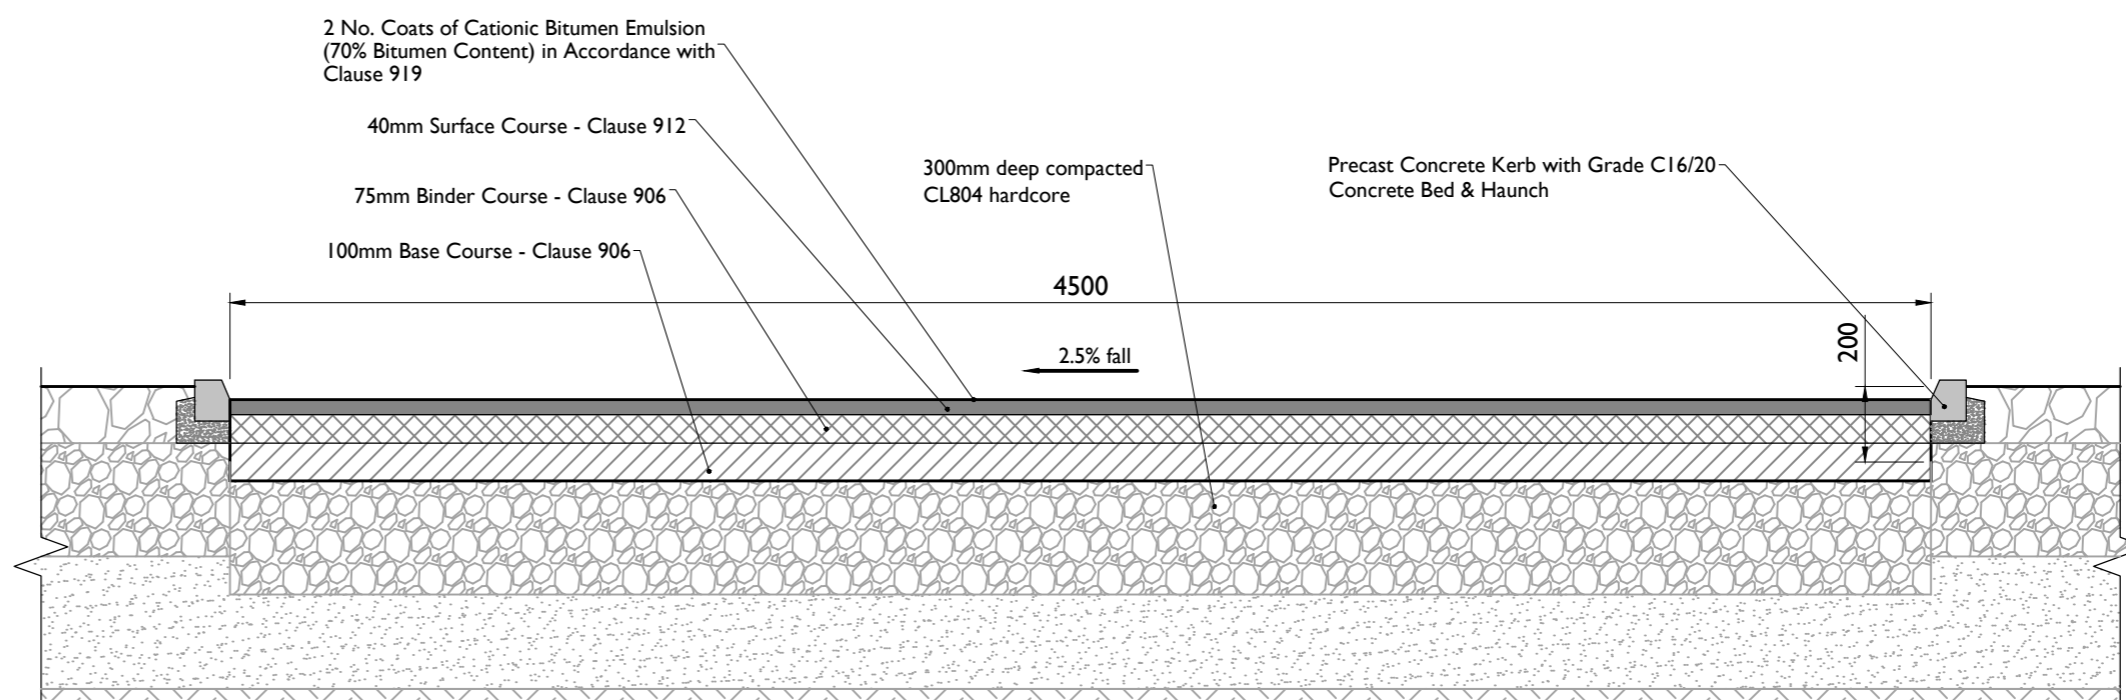

SECTION - ASPHALT ACCESS ROAD
SCALE 1:20

ISSUE/REVISION		
I/R	DATE	DESCRIPTION
P3	19.05.23	Issued for Planning
P2	15.03.23	Issued for Planning
P1	24.02.23	Issued for Planning