
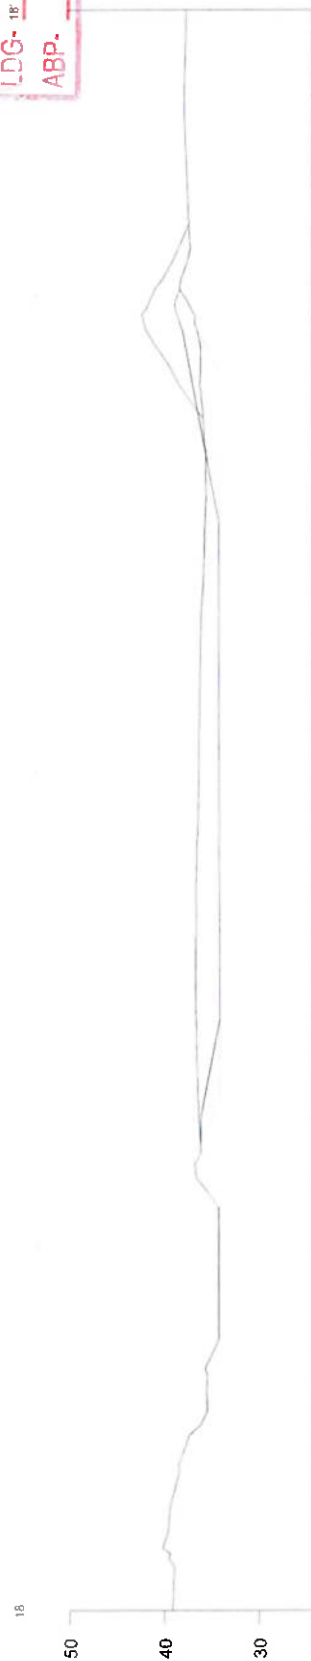
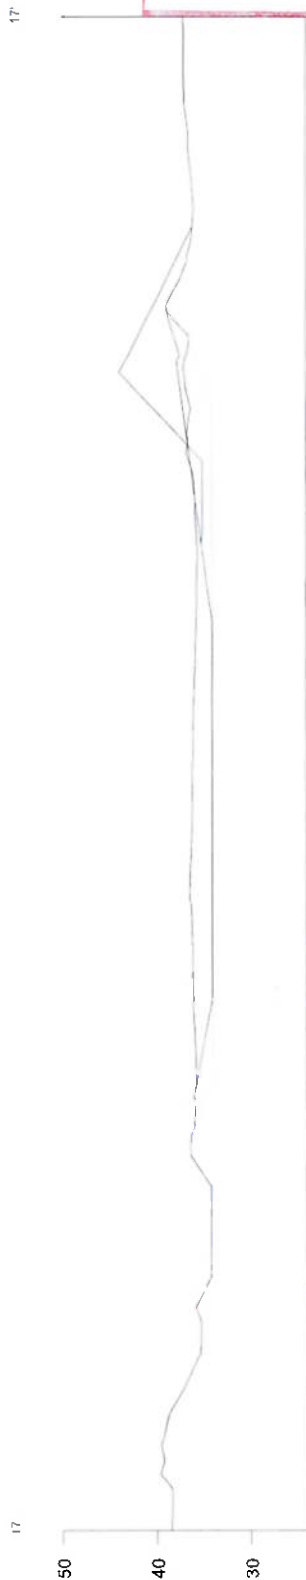


Legend

- Current Contour
- Existing Contour
- Proposed Excavation
- Proposed Retention

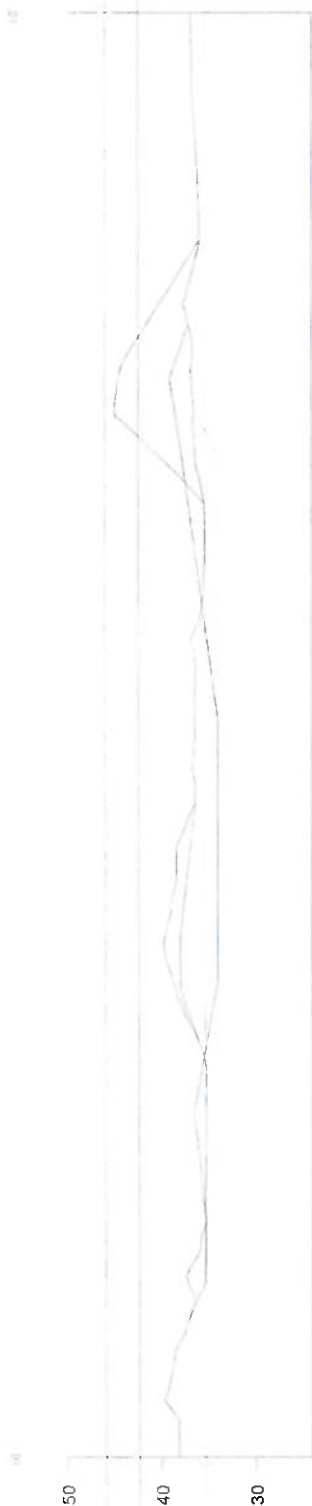

AN BORD PLEANALA

21 JUN 2023

LTR DATED

FROM

Appellat

LDG. 18

ABP.

317330-23

RECEIVED: 24/03/2023



Tuam (00715)

Sections

16 to 18

Drawn By

MSW

Scale

1 : 200

Page Size

A0L