



Legend

- Contour
- Existing Contour
- Proposed Excavation
- Proposed No. of Layers

18

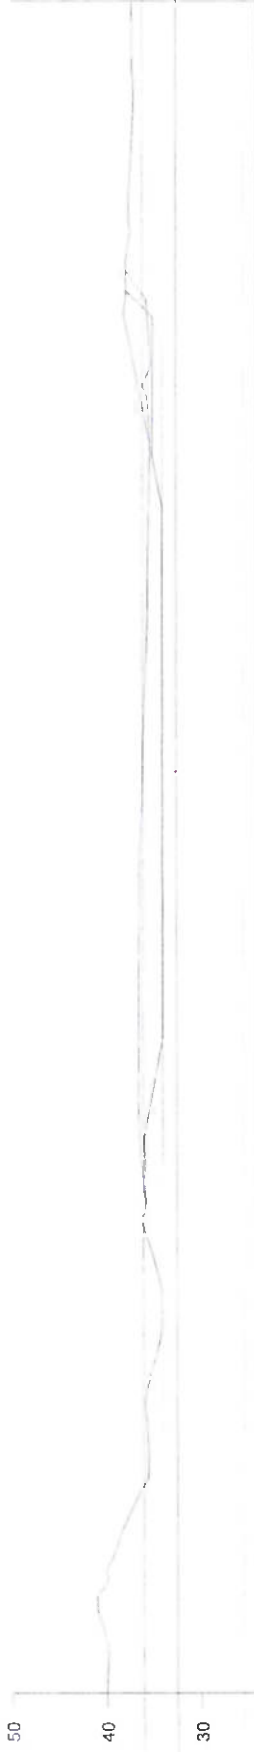


20

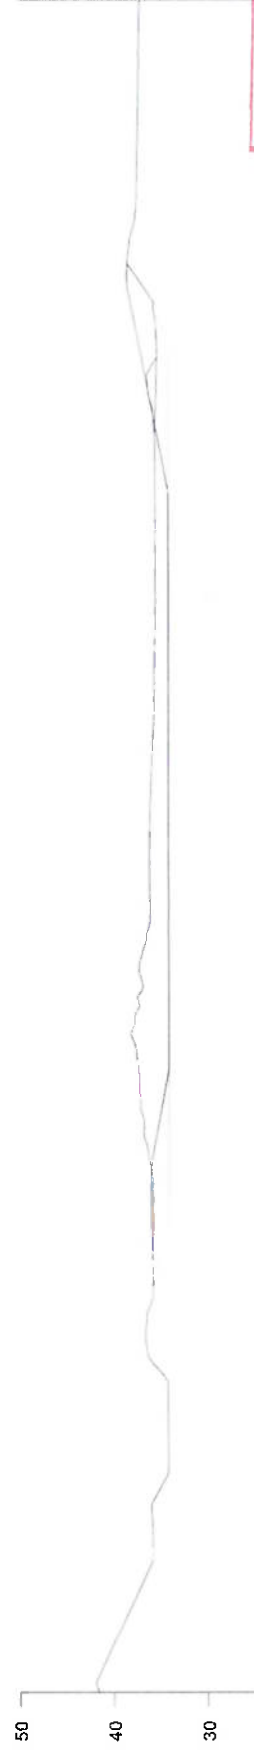

21



22

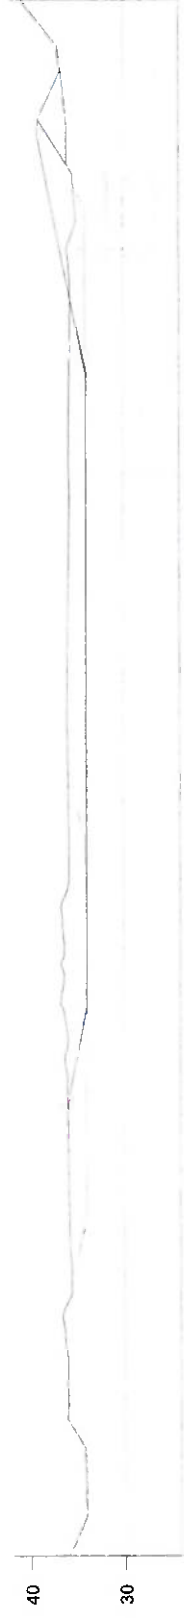

AN SURUPH LANA LA

21 JUN 2023

LTR DATED FROM Appalat
 LDG-
 ABP- 317330-23



Tuam (00715)

Sections 18 to 22

Scale MSW 1 : 200

Drawn By MSW

Exp No. 23025Dwg10

Project Size AOL

APPROVED: 24/03/2023