


Legend

- Contoured Contour
- Existing Contour
- Proposed Elevation
- Proposed Right-of-Way


27




28

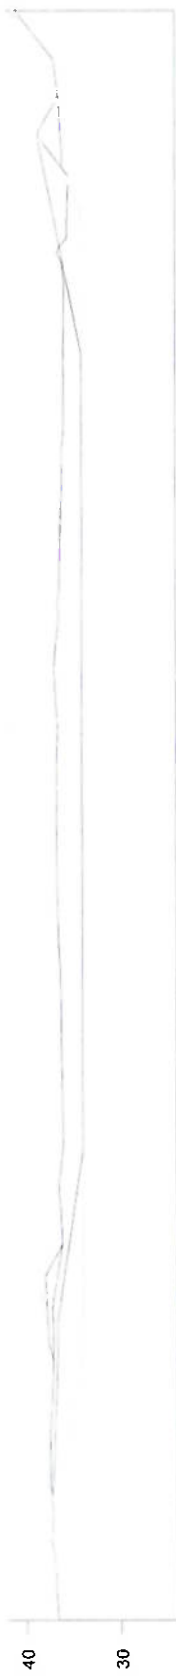

29

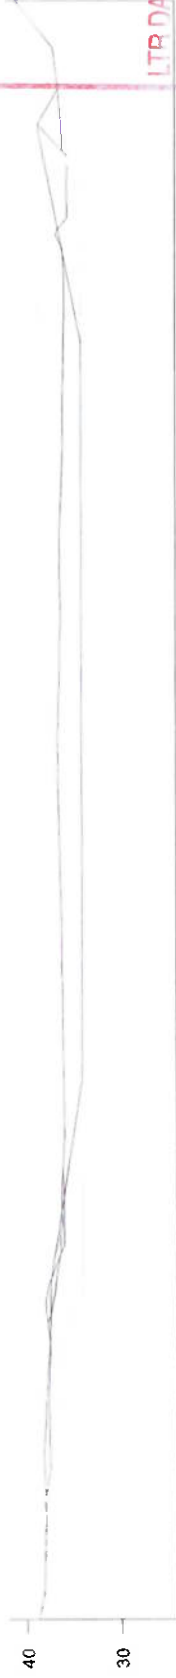

30

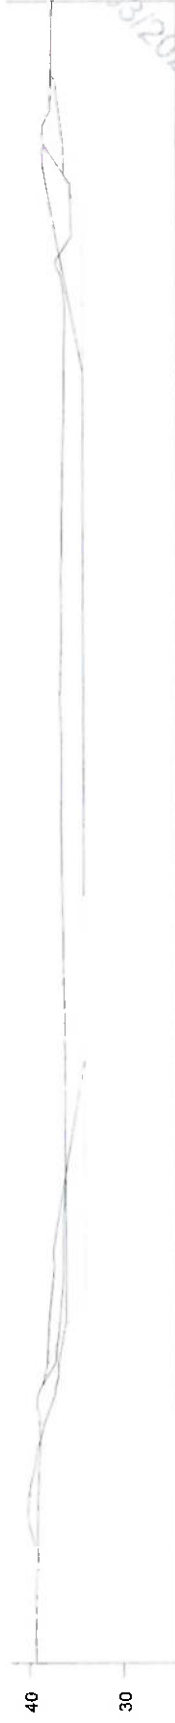

29

21 JUN 2023

FROM: *Appledack*

LTR DATED

LDG-

ABP-

317330-23



Tuam (00715)

Sections  
27 to 30

Drawn By  
MSW

Scale  
1:200

Page Size  
A0L

RECEIVED: 24/03/2023