
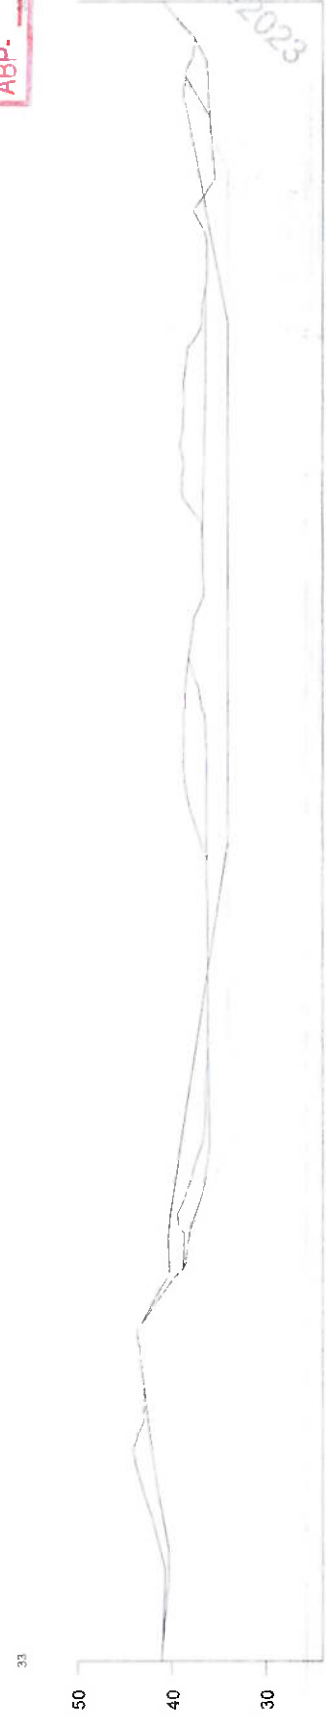
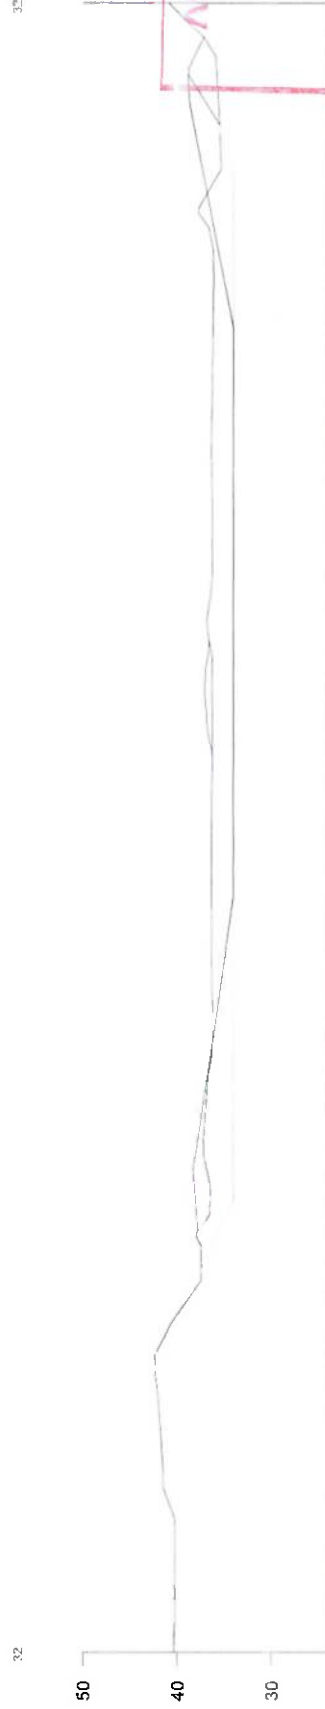


Legend

- Contoured Contour
- Existing Contour
- Proposed Excavation
- Proposed Reproduction

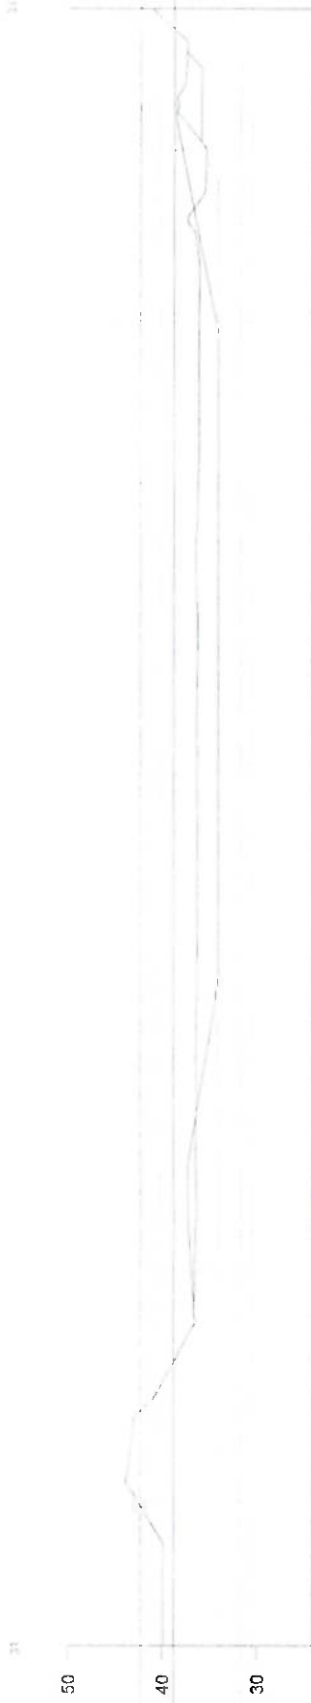

21 JUN 2023

LTR DATED

FROM Appeal

LDG-

ABP-

317330-23



Tuam (00715)

Sections

31 to 33

Drawn By

MSW

Scale

1 : 200

Eng. No.

230126Dwg13

Sheet Size

A0L

RECEIVED: 24/03/2023