
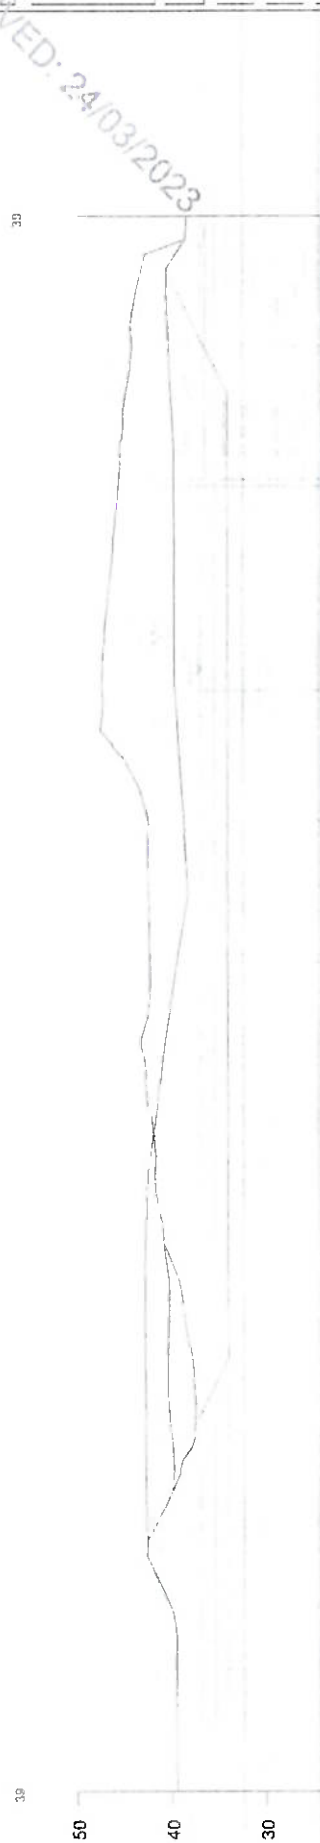


Legend

- Proposed Contour
- Existing Contour
- Proposed Excavation
- Proposed Retain & cut

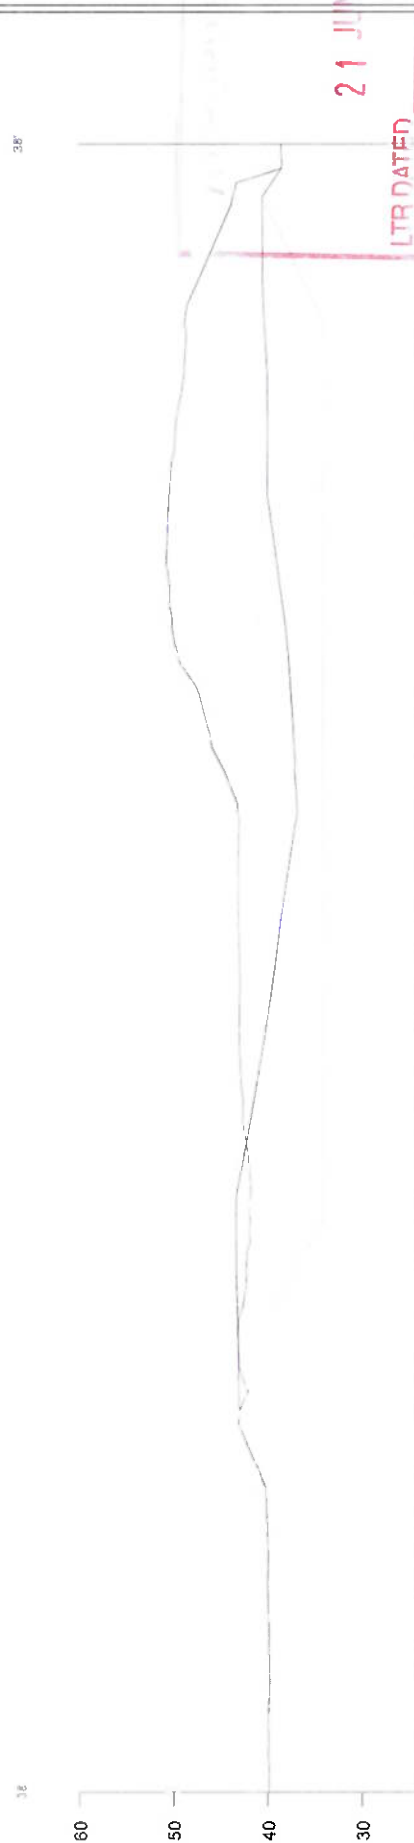

21 JUN 2023

FROM Appelland

LTR DATED

LDG-

ABP-

317330-23

39

39

RECEIVED: 24/03/2023



Tuam (00715)

Sections
37 to 39

Drawn By
MSW

Scale
1 : 200

Drawn By
230126Dwg15
A0L