



Legend

- Existing Condition
- Proposed Condition
- Proposed Elevation
- Proposed Regulation


40

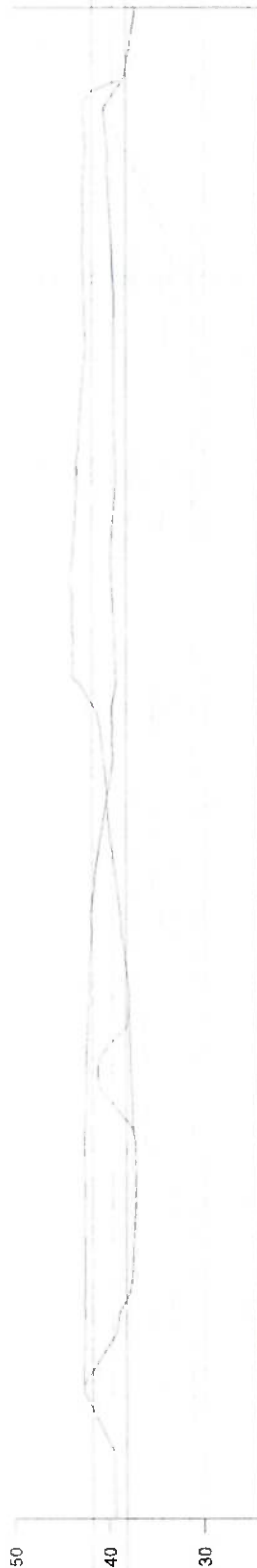

41

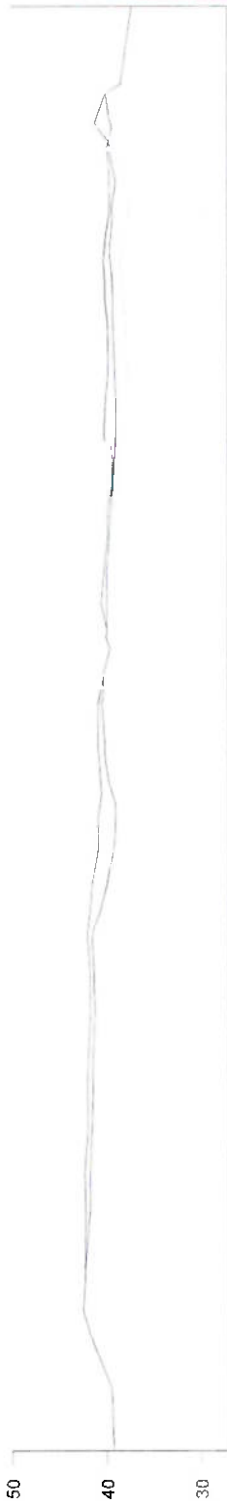

42

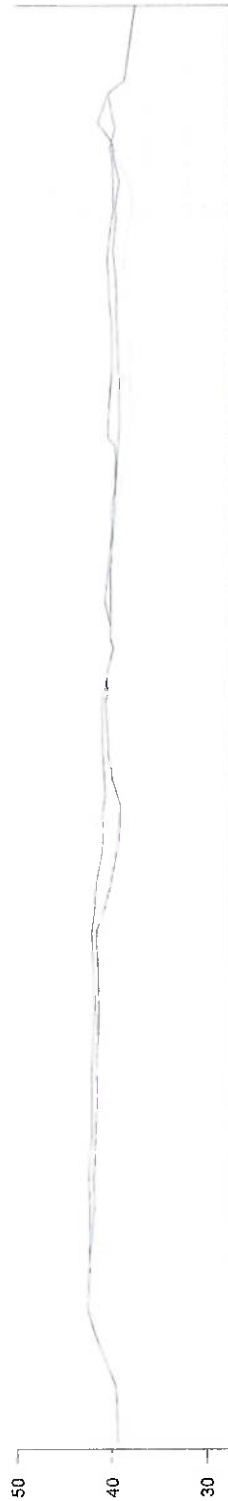

APPROVED FOR THE PROJECT

21 JUN 2023

LTR DATED

FROM

Appell

LDG-

ABP-

317330-23



Tuam (00715)

Sections
40 to 42

Drawn By
MSW

Scale
1 : 200

Drawn By
230126Dwg16

Project Site
A01

RECEIVED: 24/03/2023