
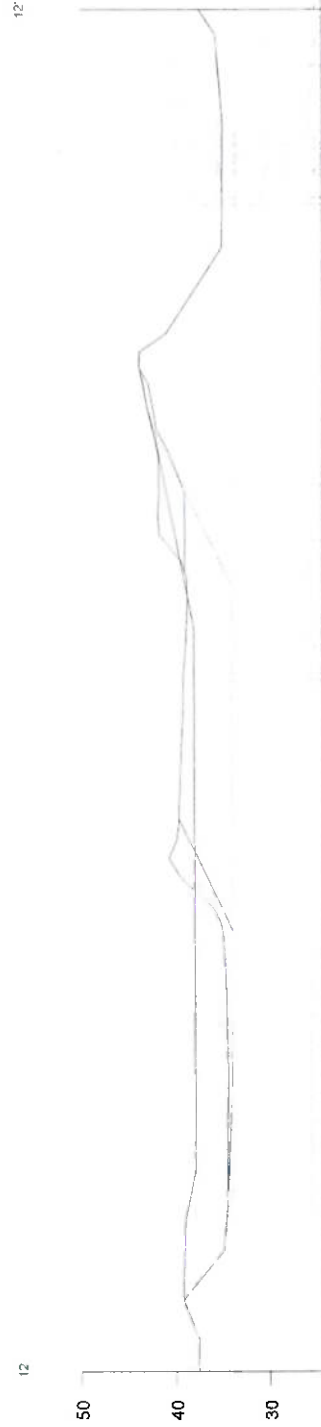
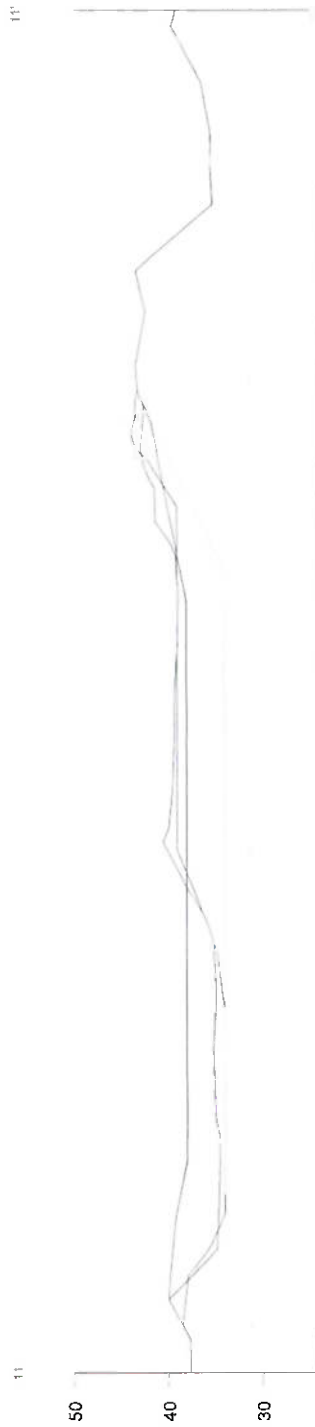
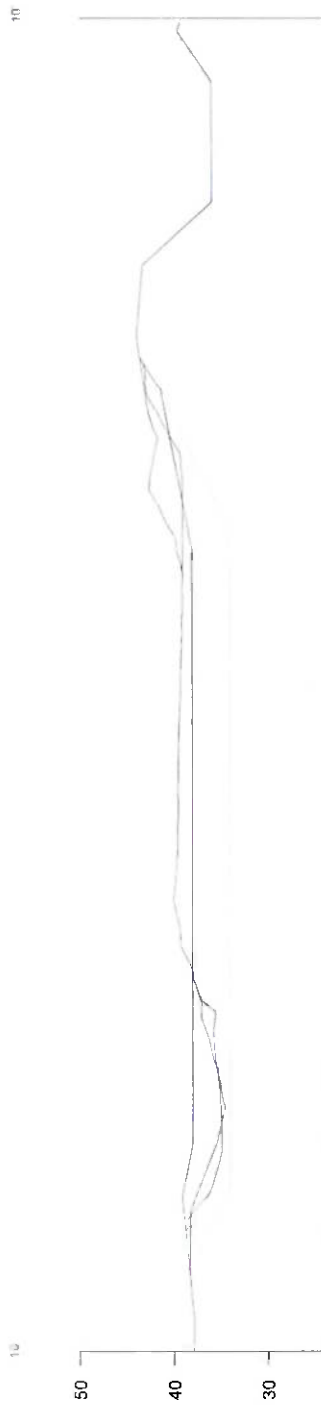


Legend

- Contoured Ground
- Existing Contour
- Proposed Excavation
- Proposed Restoration

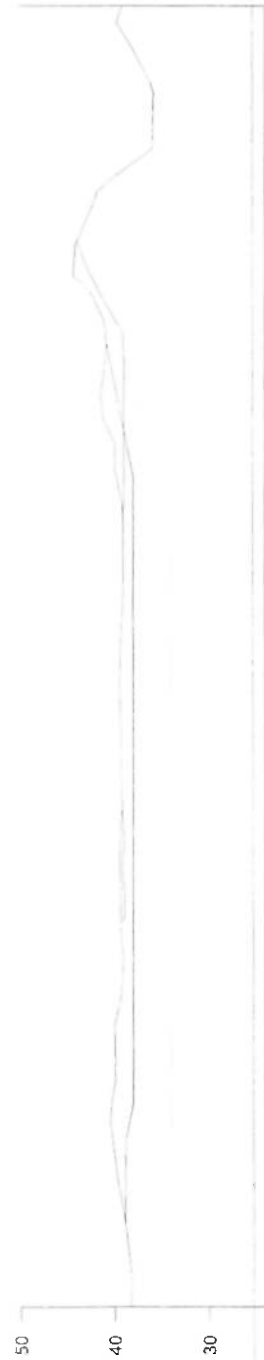

AN BORD PLEANALA

21 JUN 2023

LTR DATED

FROM

Appellat

LDG-

ABP. 317330-23

RECEIVED: 24/03/2023



Tuam (00715)

Sections 9 to 12

Drawn By MSW

Scale 1 : 200

Doc No 230126Dwg07

Page Size A0L