

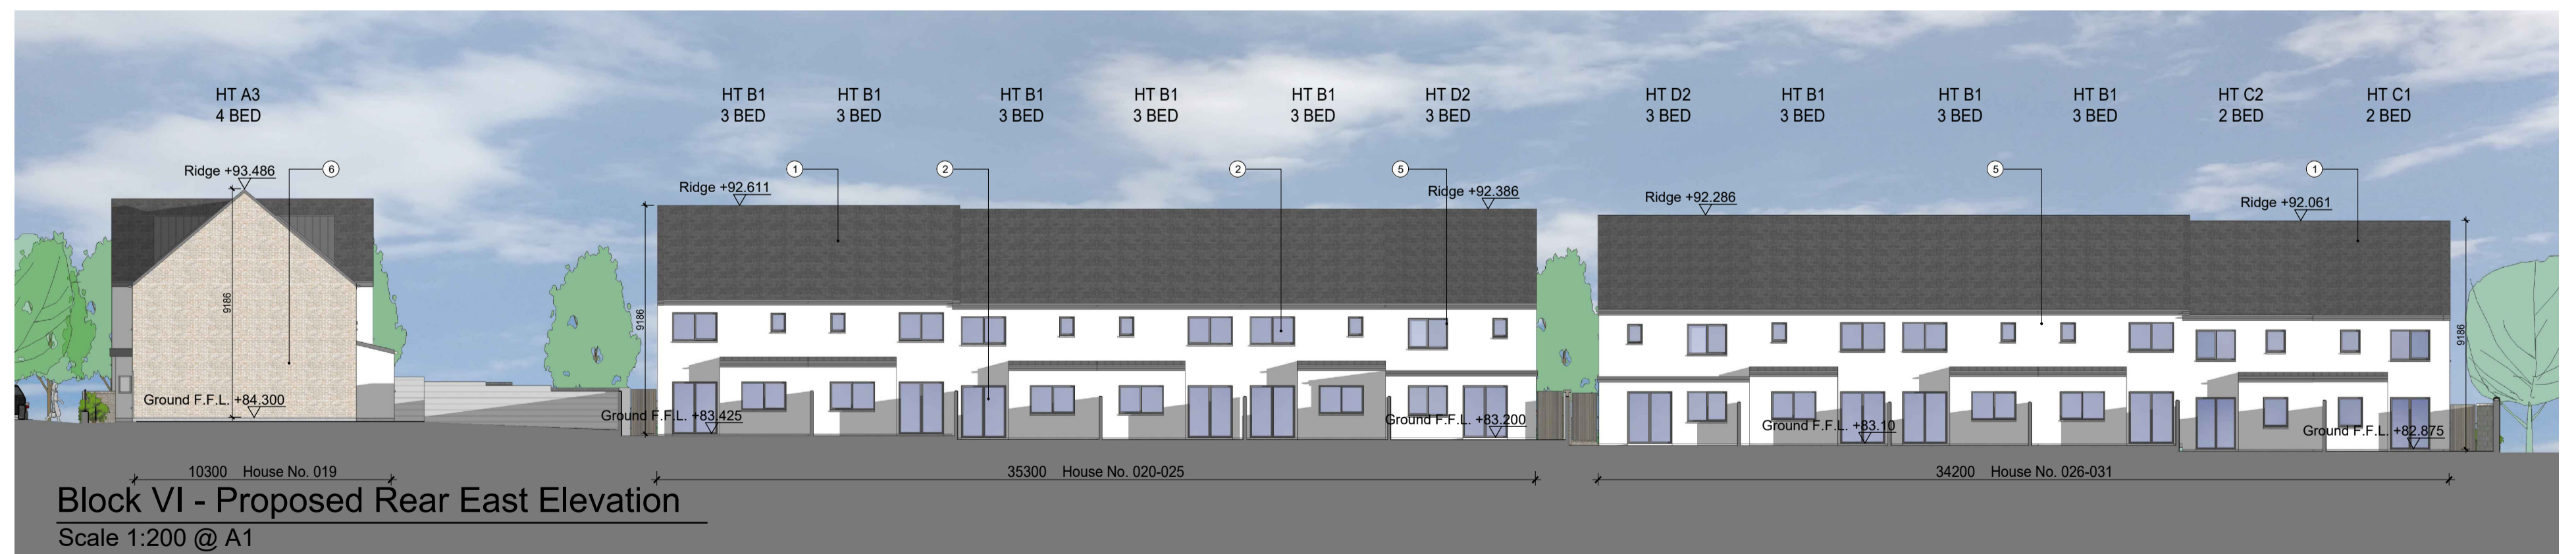
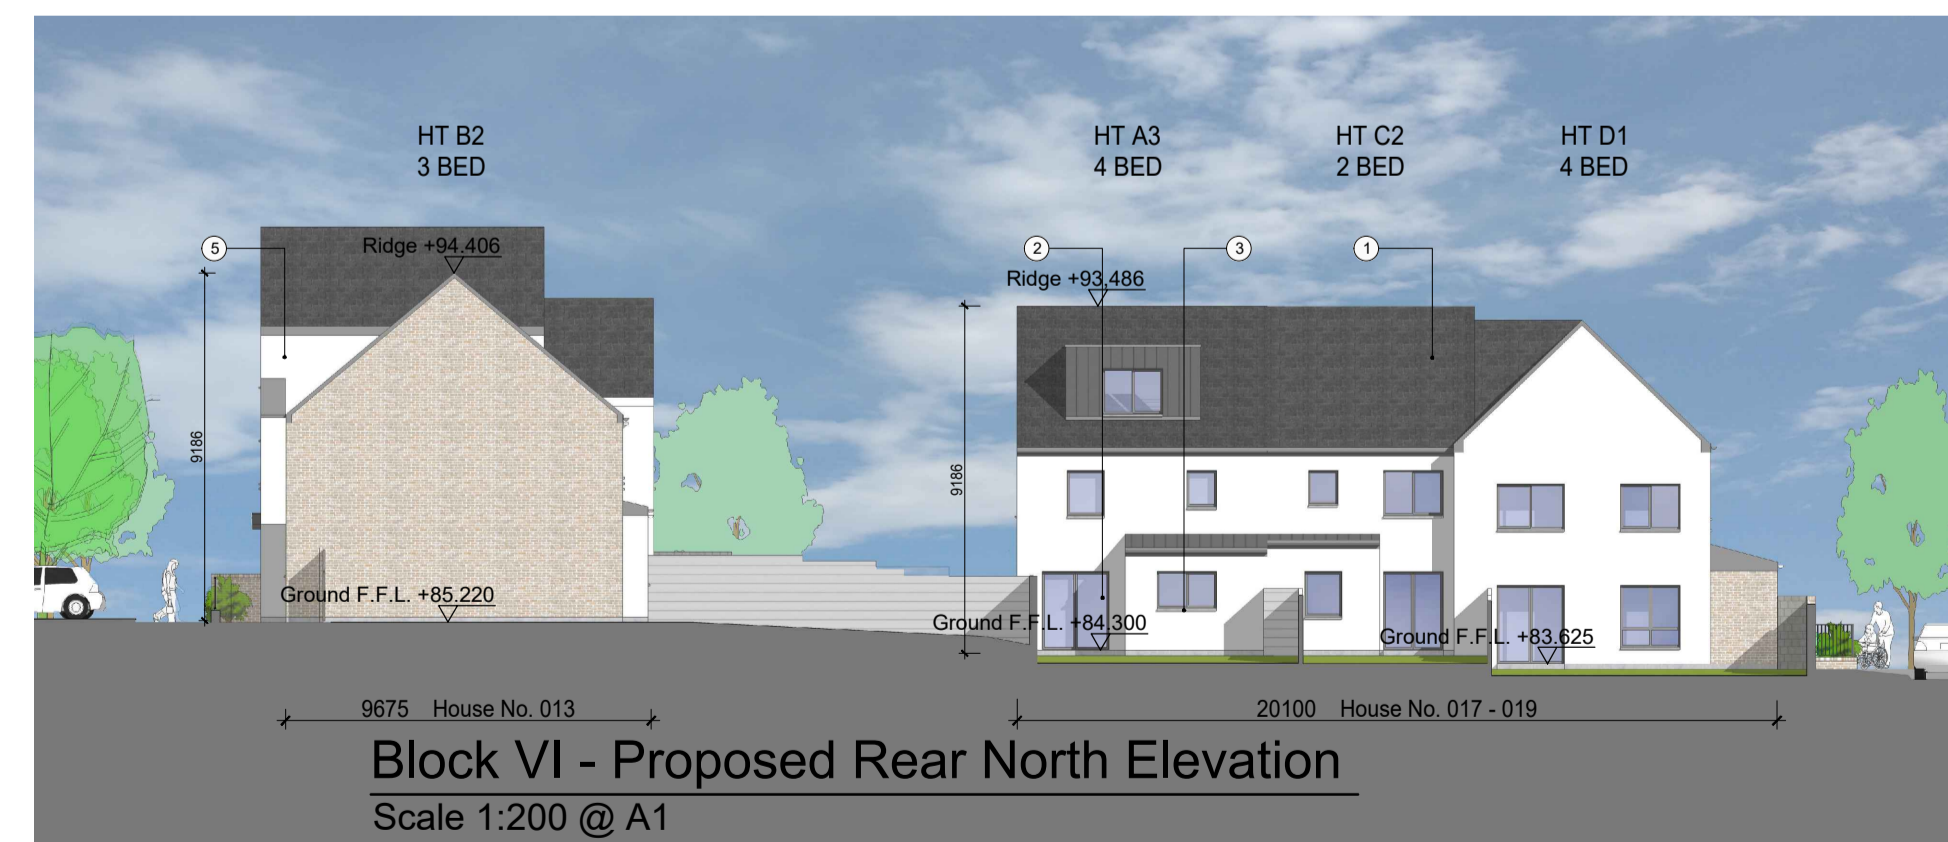
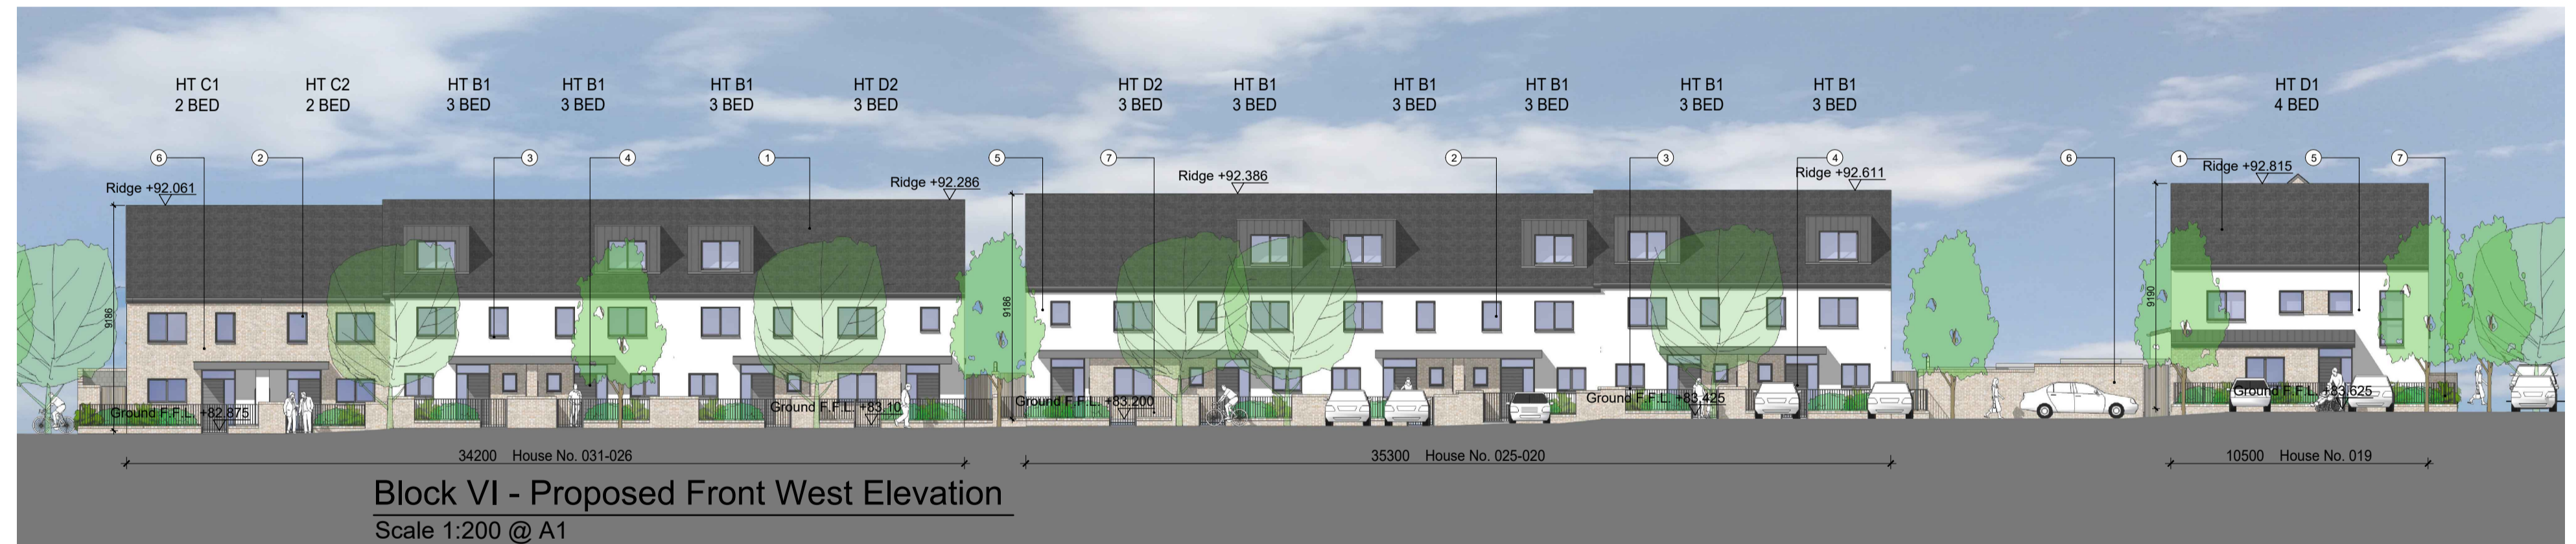
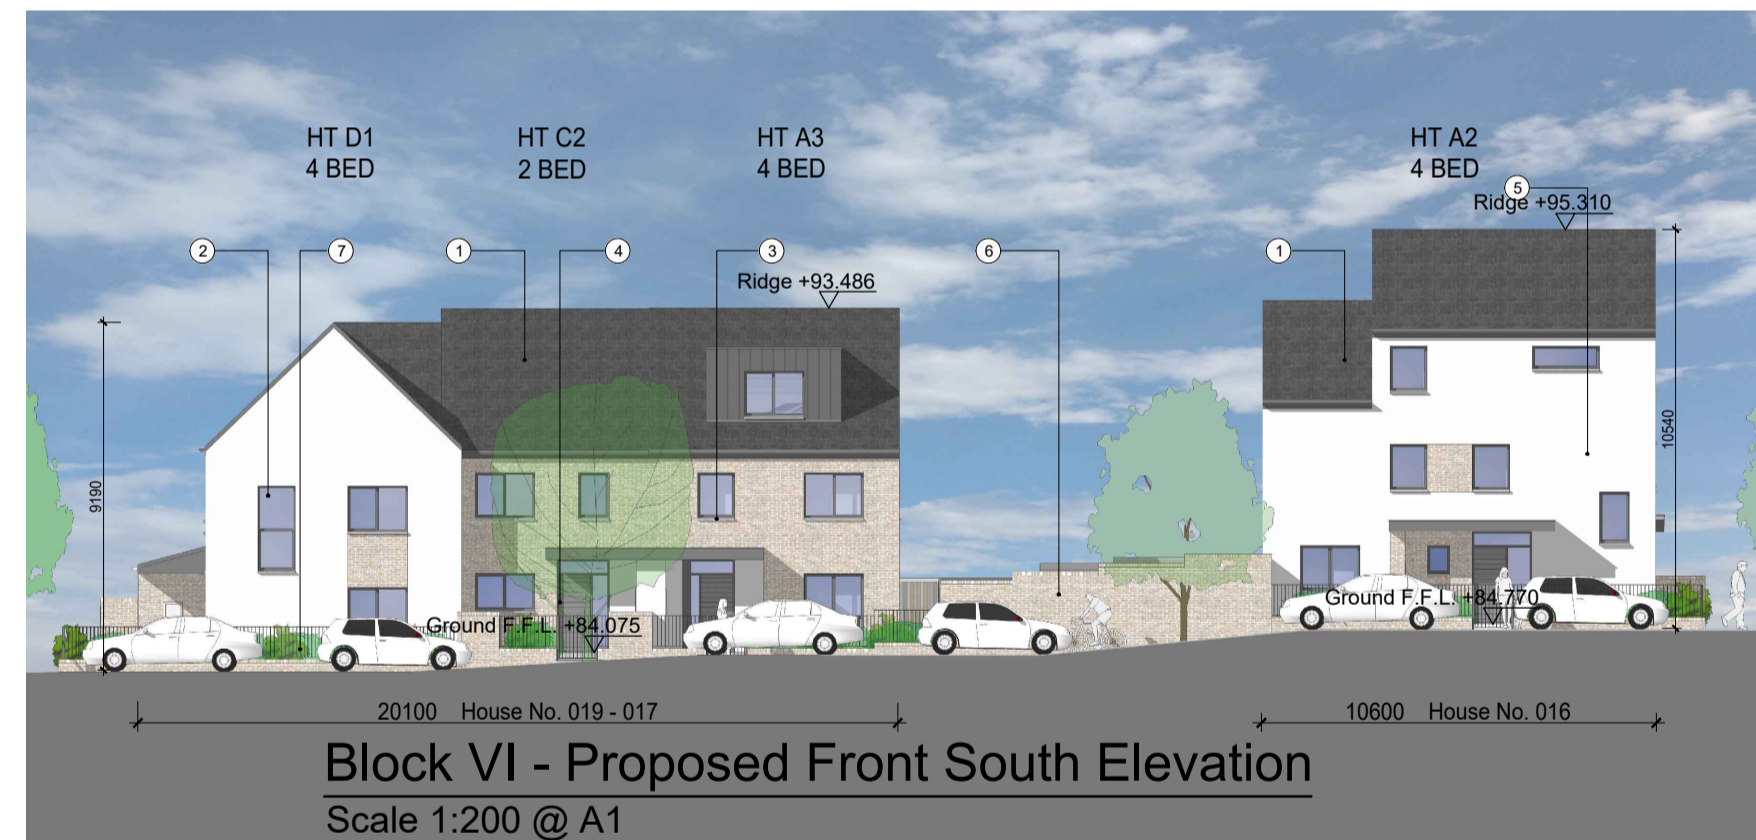
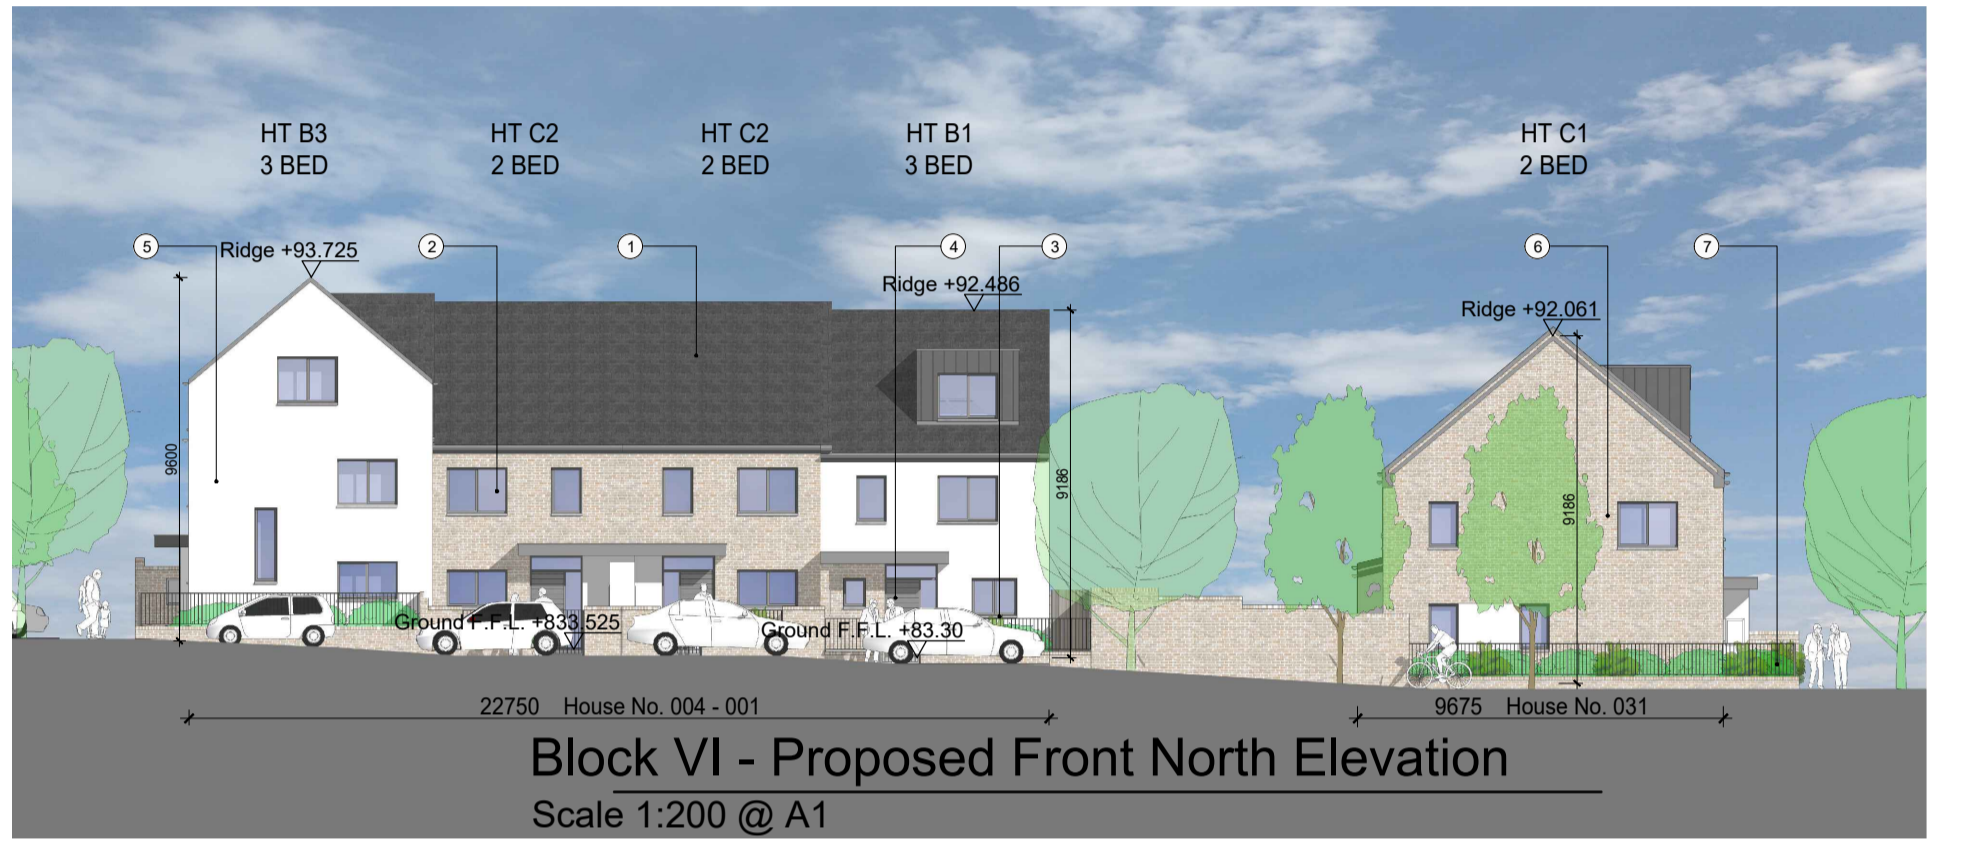
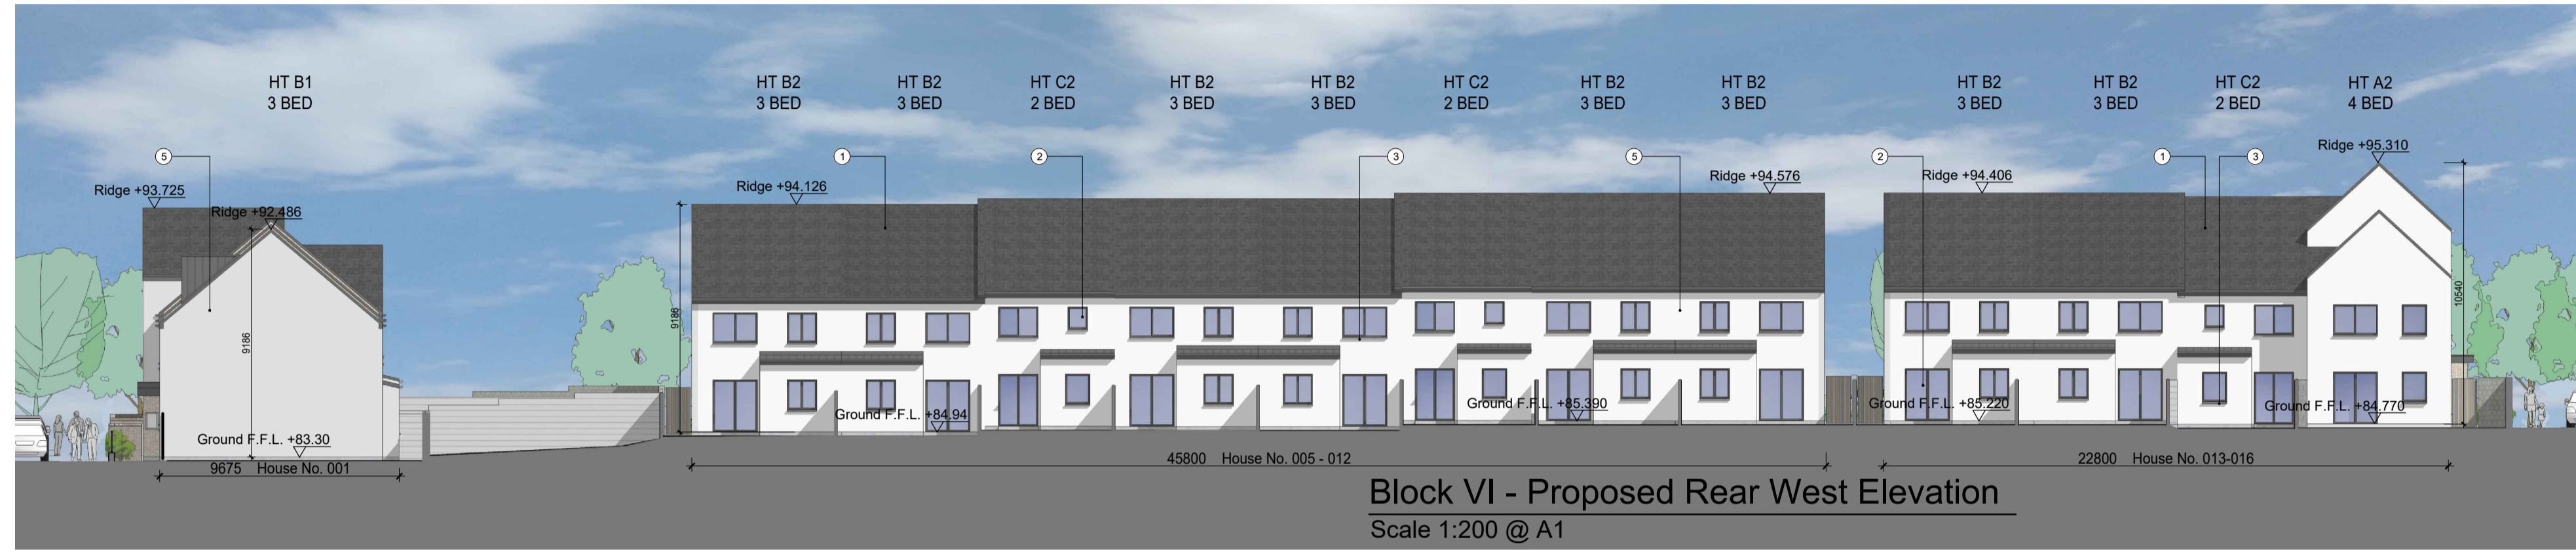


ALL CONSTRUCTION METHODS, MATERIALS, SERVICES & INSTALLATIONS TO BE IN ACCORDANCE WITH ALL IRISH BUILDING REGULATIONS AND CODES OF PRACTICE AT THE TIME OF CONSTRUCTION, ALL SUB-CONTRACTORS ARE ULTIMATELY RESPONSIBLE FOR ENSURING COMPLIANCE WITH REGULATIONS WITHIN THEIR OWN TRADE. NO DIMENSIONS TO BE SCALED, ALL DIMENSIONS TO BE CHECKED ON SITE PRIOR TO CONSTRUCTION, IF IN DOUBT ASK!

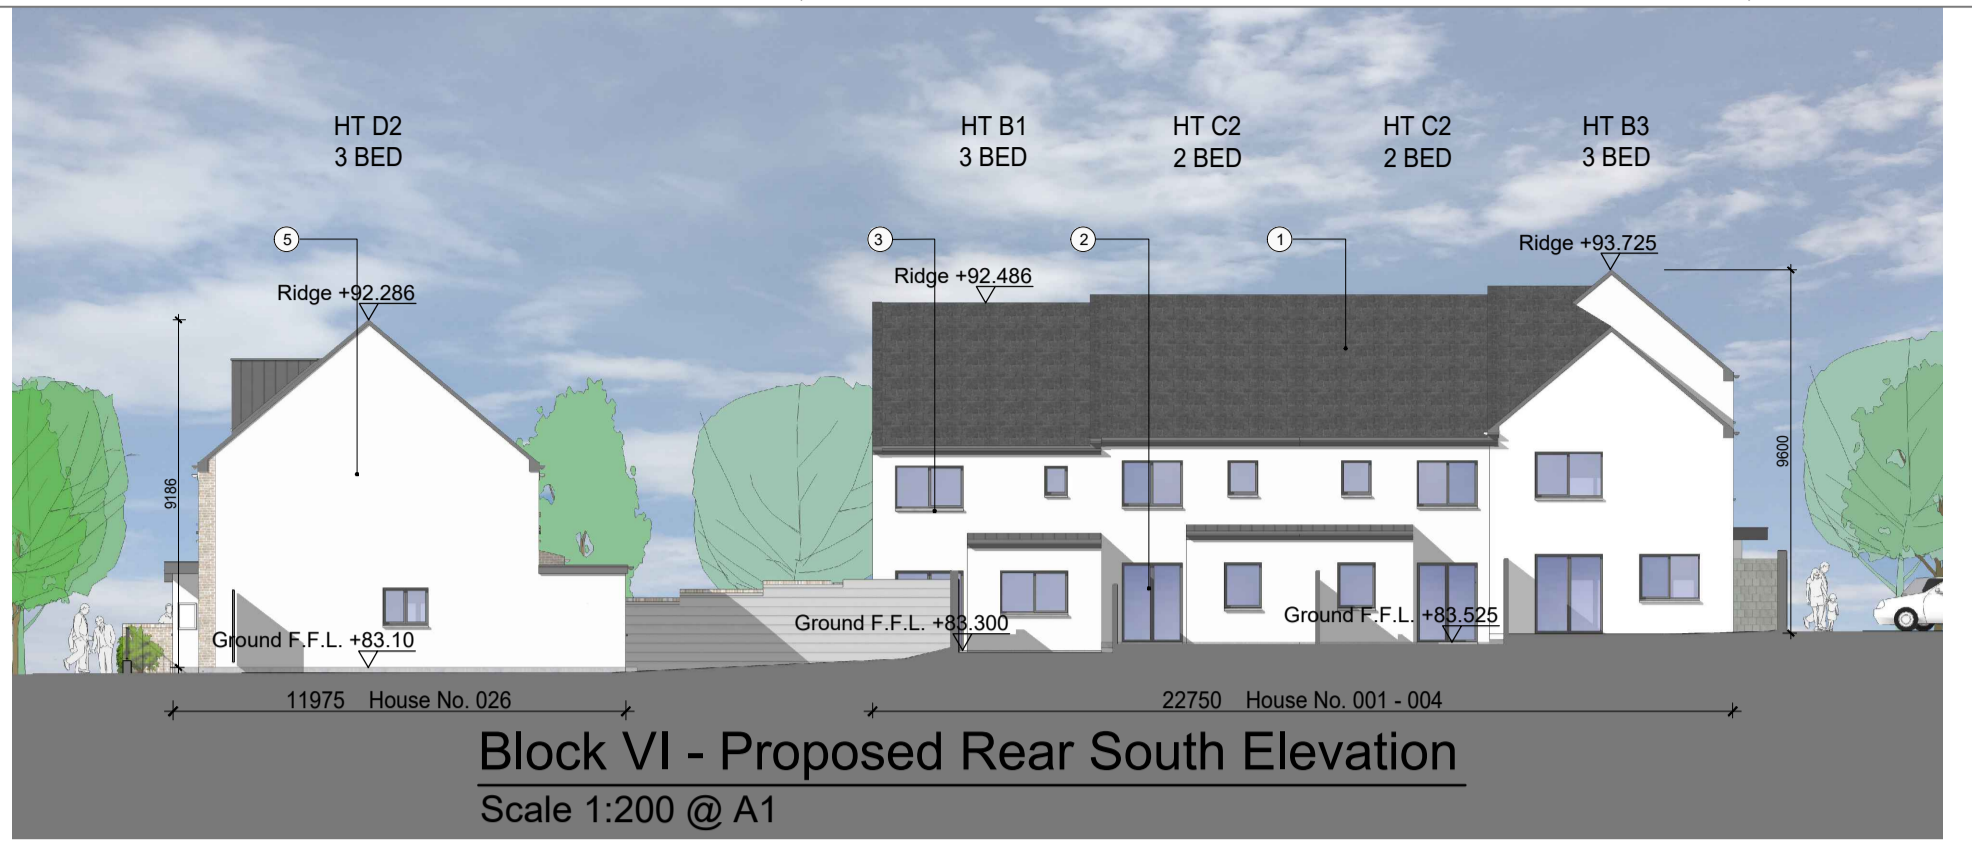

- ① Selected Concrete Roof Tiles
- ② Selected Powder Coated Aluminum Windows
- ③ Selected Precast Concrete Sill
- ④ Selected Painted Timber Entrance Door Screen
- ⑤ Selected Coloured Render Finish
- ⑥ Selected Brick Finish
- ⑦ Selected Metal Railing

REVISIONS AFTER LAST PLOT:	

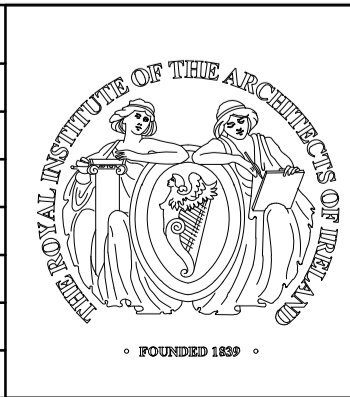

PROJECT: CHURCH FIELDS EAST	DATE: 26/05/2023	SCALE: 1:200@A1
DRAWING: HOUSE BLOCK VI PROPOSED ELEVATIONS	DRAWN: RN	JOB NO.: 20009
walsh associates ARCHITECTS & PROJECT MANAGERS	Stage: PLANNING	DWG. NO.: P-071
Merchants House, 27-30 Merchants Quay, Dublin 8. Tel: (01) 633 4261. Fax (01) 633 4265 Email: info@walshassociates.ie		