



Ground Level Front of House Typical Transition Space Detail for Bike & Bin Storage
Scale 1:50




Selected Proprietary Secure Bike Bunker System. Cyclehoop Lambeth Hanger or Similar

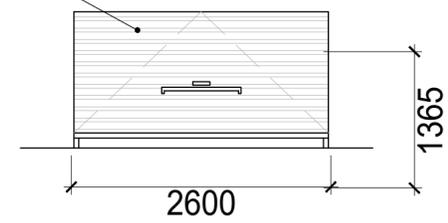

Proposed Bike Bunker - Front
Scale 1:50 @ A2

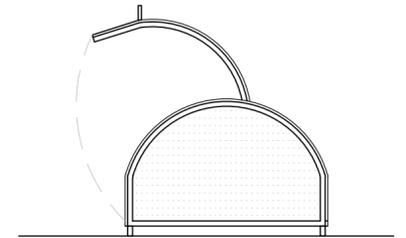


Proposed Bike Bunker - Side
Scale 1:50 @ A2

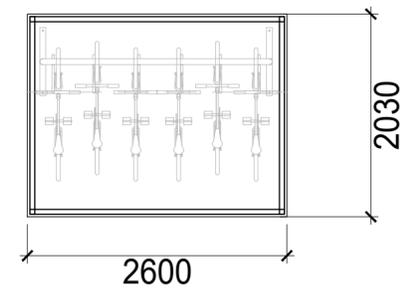


Proposed Bike Bunker - Plan
Scale 1:50 @ A2

Capacity for 6 No. Standard Bikes Per Bunker

Refer to Drawing P-070 For Location Key Plan

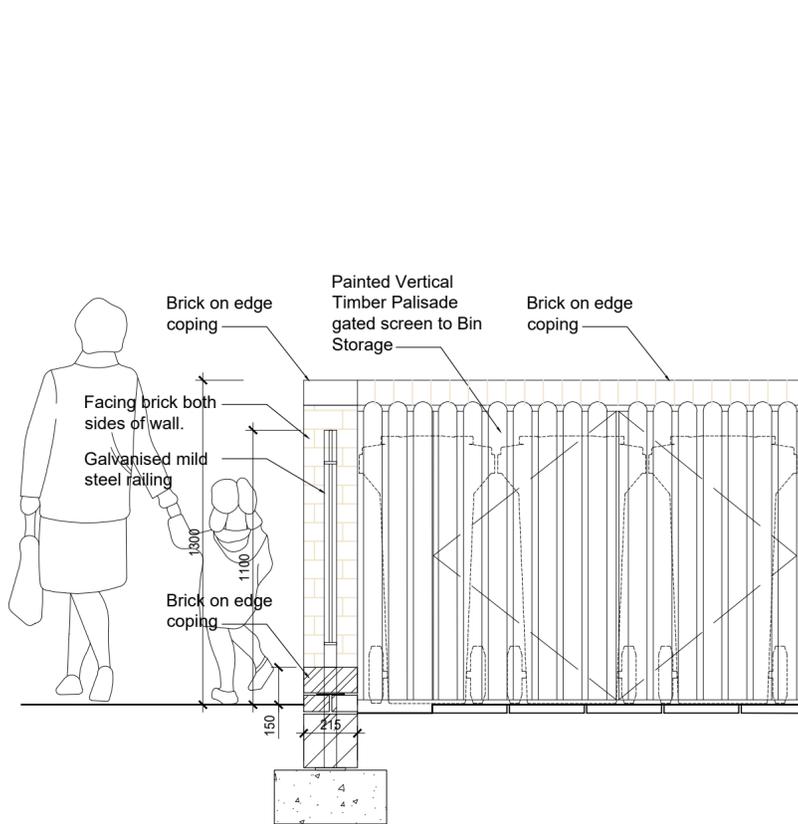

Elevation View C
Scale 1:20

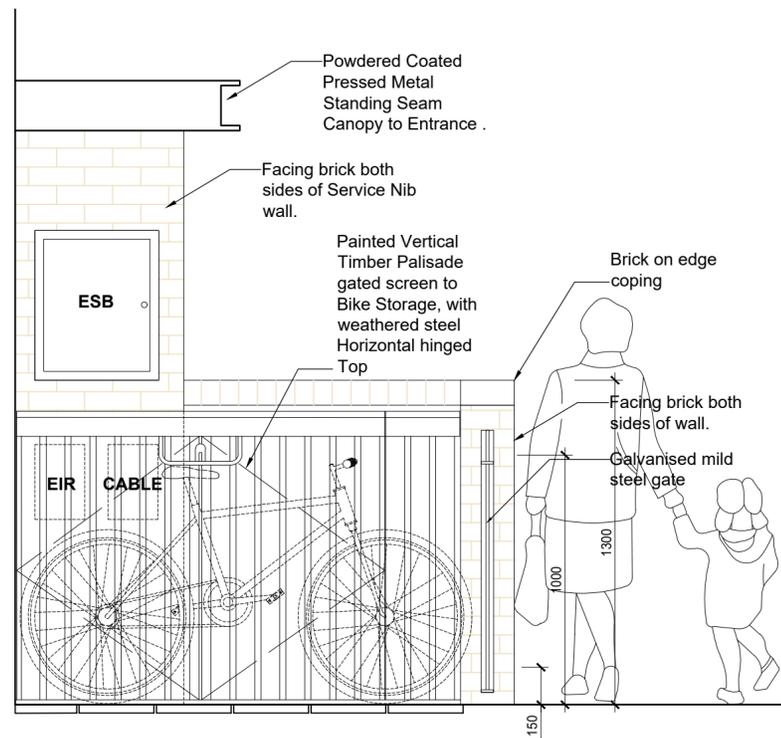

Elevation View B
Scale 1:20

Stage:
PLANNING

REVISIONS AFTER LAST PLOT:

No.	Description	Date



PROJECT: CHURCH FIELDS EAST MULHUDDART, DUBLIN 15	DATE: 29/05/23	SCALE: 1:100@A2
	DRAWN: BR	JOB NO. DWG. NO.
	K:\DR\20009\IP	20009 P-101
DRAWING: Typical Bike & Bin Storage Details - Sheet 2	Revision	
 ARCHITECTS & PROJECT MANAGERS Copyright © 2003 Walsh Associates All Rights Reserved.		Merchants House, 27-30 Merchants Quay, Dublin 8. Tel: (01) 633 4261. Fax (01) 633 4265 Email: info@walshassociates.ie