




Notes:
 1. ALL DIMENSIONS ARE IN METRES.
 2. ALL LEVELS ARE SHOWN IN METRES ABOVE ORDNANCE DATUM.

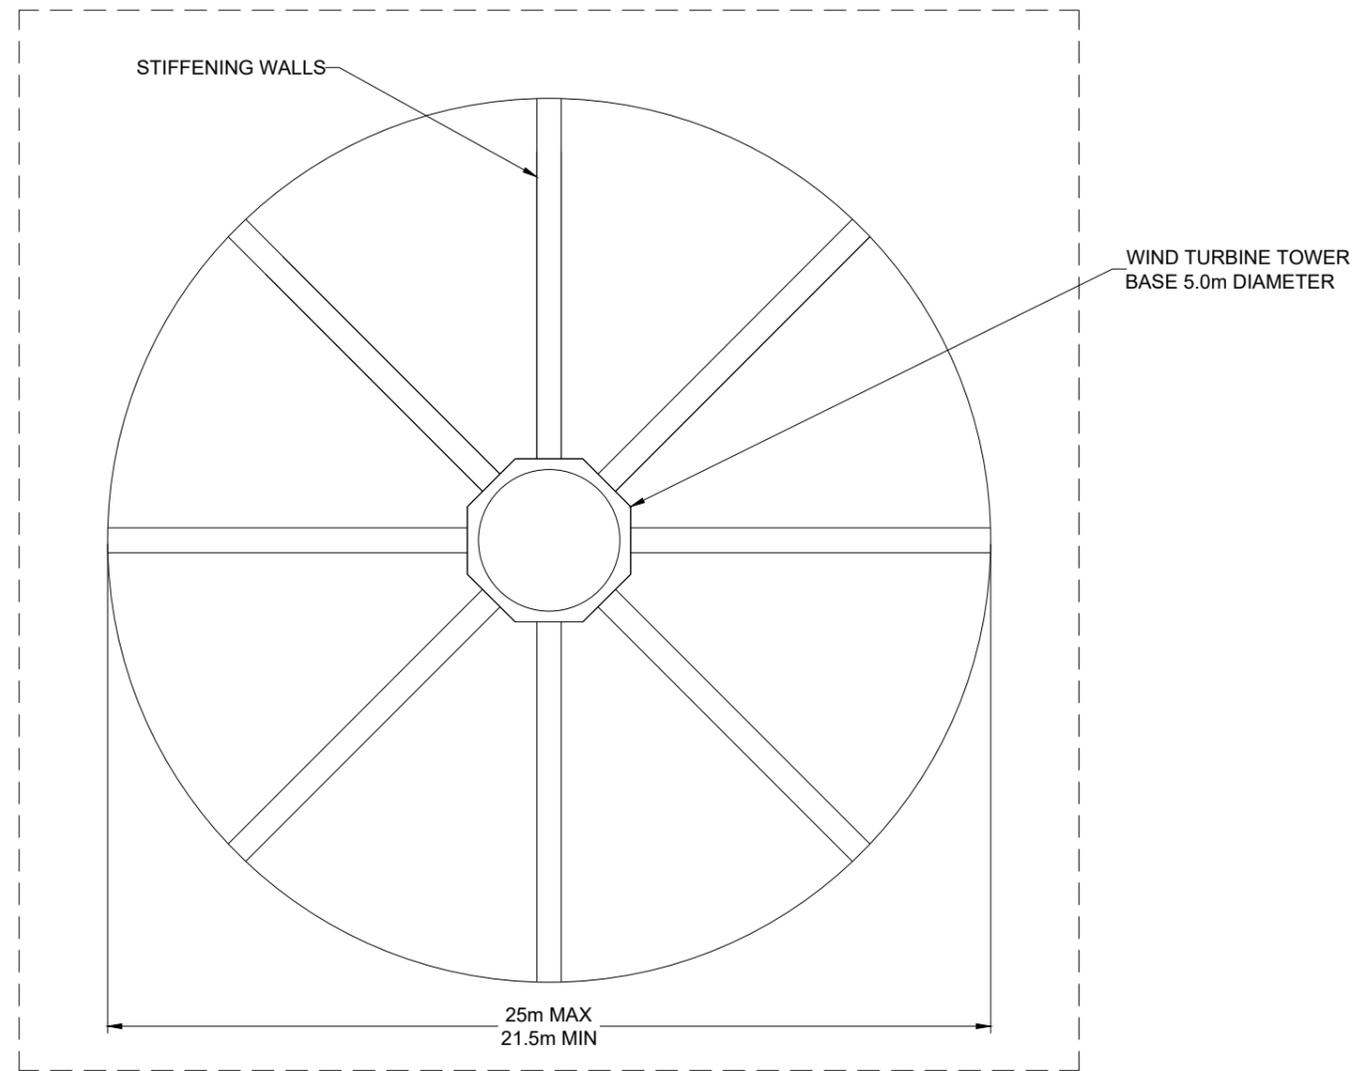

TYPICAL TURBINE FOUNDATION LAYOUT PLAN

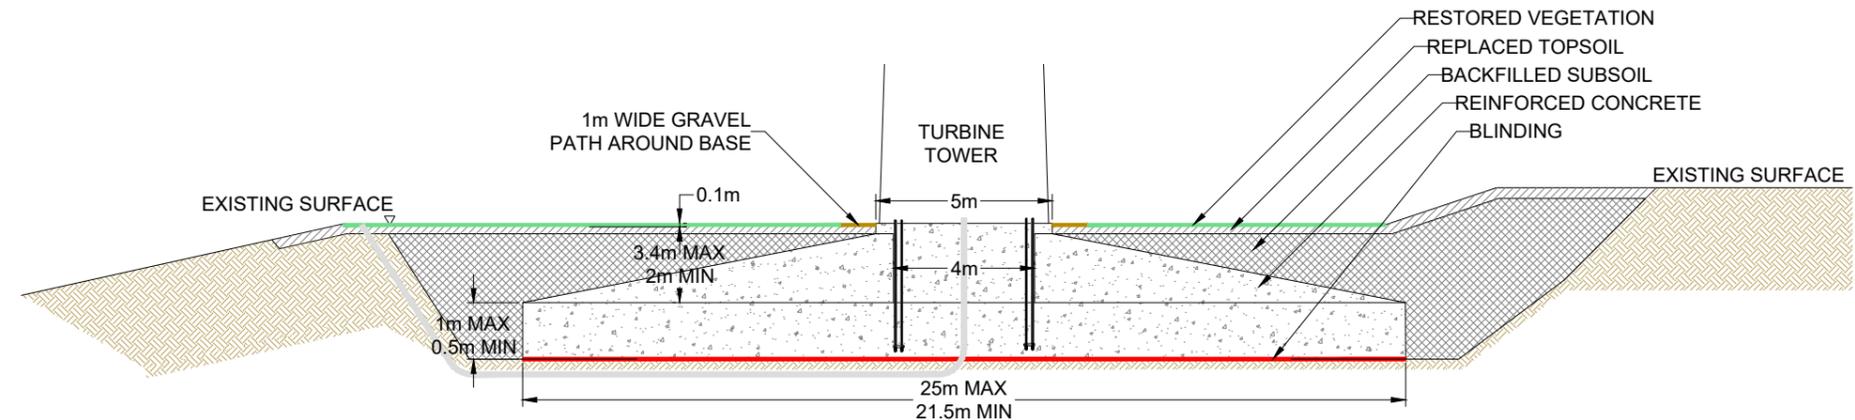

TYPICAL TURBINE FOUNDATION SECTION

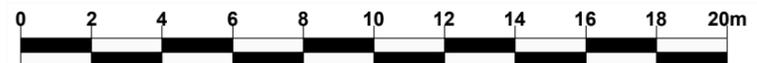

Scale 1:200

Rev	Amendments	Date	By	Chk	Auth
1	GENERAL UPDATES	07/23	LB	GO	SM
0	PLANNING APPLICATION	06/23	IG	MM	CL

SLR SLR CONSULTING IRELAND
 7 DUNDRUM BUSINESS PARK,
 WINDY ARBOUR,
 DUBLIN,
 IRELAND,
 D14 N2Y7

www.slrconsulting.com

Drawing Status & Suitability Code

Client
COOLGLASS WIND FARM LIMITED

Project
COOLGLASS WIND FARM

Drawing Title
TYPICAL TURBINE FOUNDATION DETAILS

Scale
 1:200 @ A3

SLR Project No.
 428.V02036.00787

Designed CL	Drawn IG	Checked MM	Authorised CL
----------------	-------------	---------------	------------------

Date 06/23	Date 06/23	Date 06/23	Date 06/23
---------------	---------------	---------------	---------------

Drawing Number ABP-428.V02036.00787.027	Rev. 1
---	------------------

03/08/2023
 \U:\u\EDF\SE\Project\02036 - SLR Ireland\00787 Fossy EIA\T\Tech\SE\Drawings\Wind\Planning Drawings - June 2023\ABP-428.V02036.00787.027.1_Typical_Turbine_Foundations.dwg