






Notes:

1. CONFIGURATION OF SUBSTATION EQUIPMENT AND INFRASTRUCTURE IS SUBJECT TO ESB AND EIRGRID DESIGN APPROVAL.
2. THE PROPOSED SUBSTATION LAYOUT SHOULD BE USED FOR PLANNING PURPOSES ONLY.
3. THIS DRAWING IS TO BE READ IN CONJUNCTION WITH RELEVANT DRAWINGS, SPECIFICATION AND REPORTS.
4. DIMENSIONS ARE IN MILLIMETERS, UNLESS NOTED OTHERWISE.
5. DRAWINGS ARE NOT TO BE SCALED USED FIGURED DIMENSIONS ONLY.

Legend:

-  MAIN CRANE HARDSTANDING
-  ASSIST CRANE HARDSTANDING - TEMPORARY CONSTRUCTION WORKS
-  TEMPORARY HARDSTANDING - TEMPORARY CONSTRUCTION WORKS
-  AREAS TO BE CLEARED - FLAT AND FREE OF OBSTACLES - TEMPORARY CONSTRUCTION WORKS

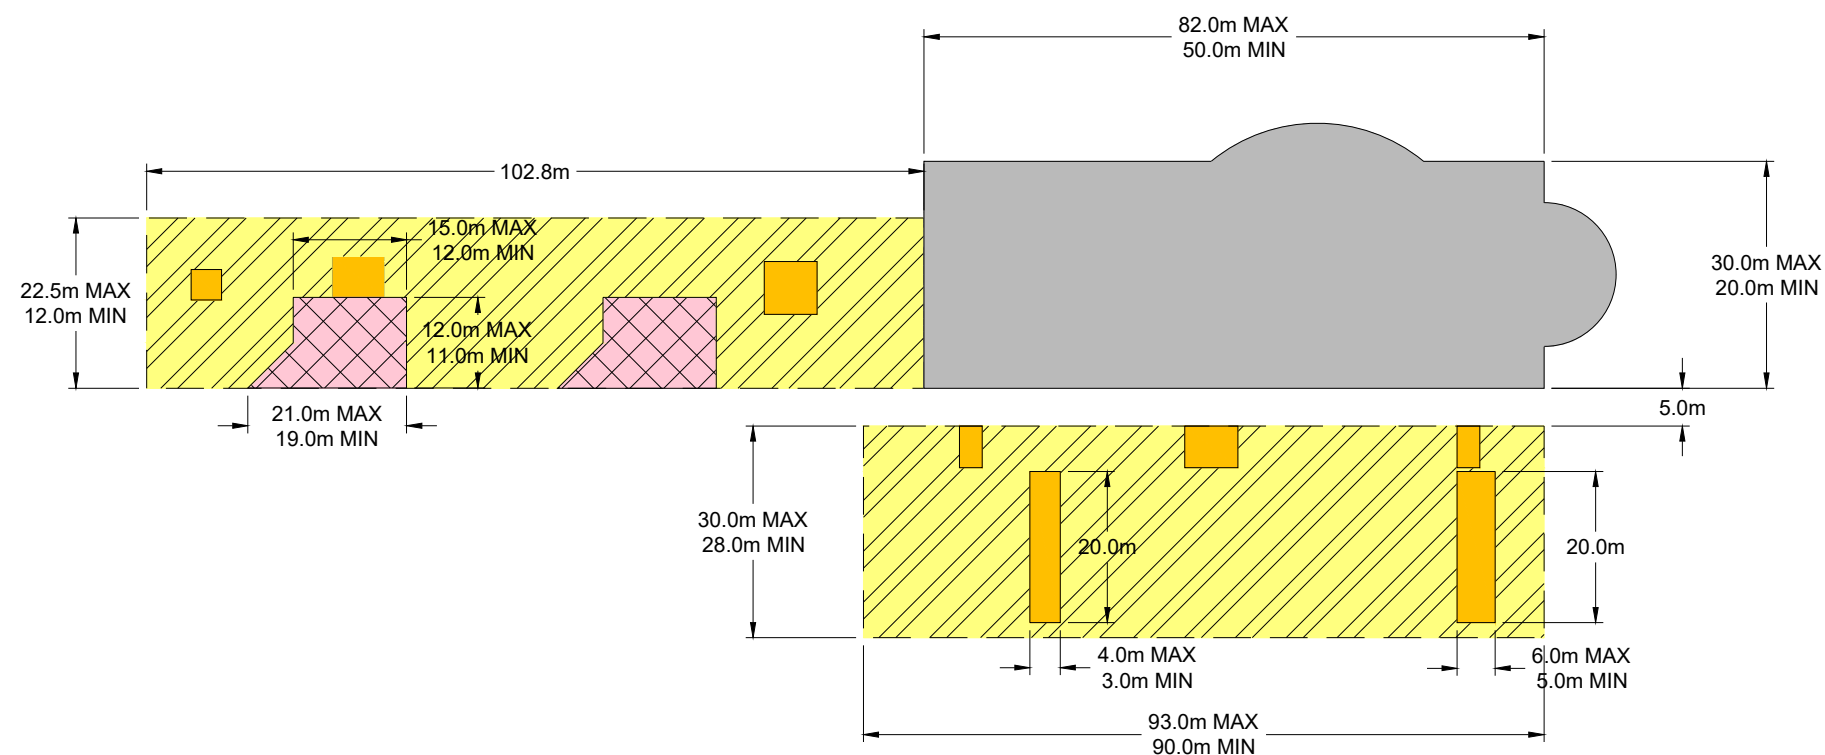

HARDSTANDING LAYOUT

1	GENERAL UPDATES	07/23	LB	GO	SM
0	PLANNING APPLICATION	06/23	IG	MM	CL
Rev	Amendments	Date	By	Chk	Auth

SLR CONSULTING IRELAND
 7 DUNDUM BUSINESS PARK,
 WINDY ARBOUR,
 DUBLIN,
 IRELAND,
 D14 N2Y7

www.slrconsulting.com

Drawing Status & Suitability Code

Client
COOLGLASS WIND FARM LIMITED


Project
COOLGLASS WIND FARM

Drawing Title
CRANE HARDSTANDING DETAILS

Scale 1:1,000 @ A3	SLR Project No. 428.V02036.00787
------------------------------	--

Designed CL	Drawn IG	Checked MM	Authorised CL
Date 06/23	Date 06/23	Date 06/23	Date 06/23

Drawing Number ABP-428.V02036.00787.028	Rev. 1
---	------------------

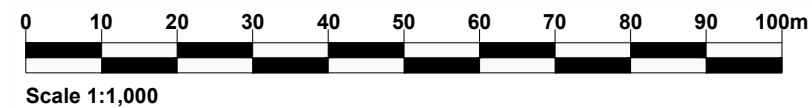

03/08/2023
 I:\a\6\ED\JFS-E\Project\02036 - SLR Ireland\00787 Foxy EIA\RTech\CSE\DWG\Wing\Planning Drawings - June 2023\ABP-428.V02036.00787.028 - 1_Crane_Hardstanding_Details.dwg