




ELEVATION
Scale 1:500

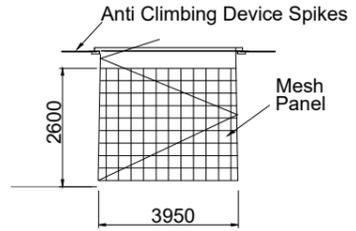

SECURITY PANEL TO BASE OF TOWER
Scale 1:200

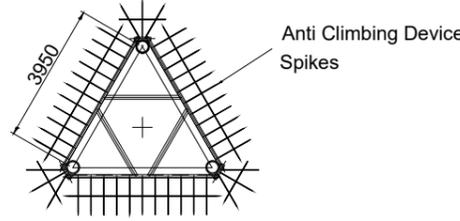

ANTI CLIMBING DEVICE PLAN
Scale 1:200

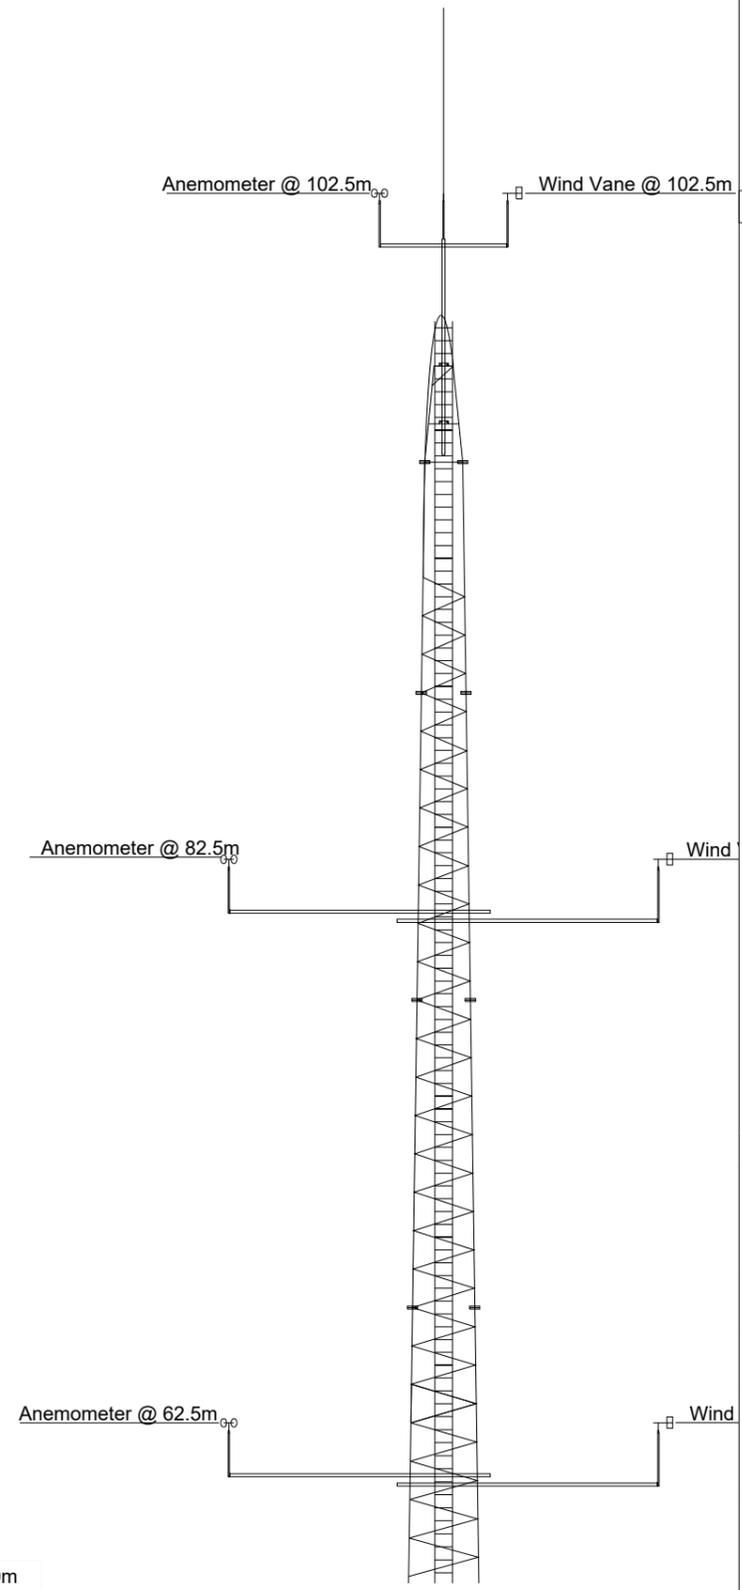

ANEMOMETER & WIND VANE LOCATIONS
Scale 1:250



Notes:

1. ALL DIMENSIONS ARE IN METRES.
2. ALL LEVELS ARE SHOWN IN METRES ABOVE ORDNANCE DATUM.

Legend:

Rev	Amendments	Date	By	Chk	Auth
1	GENERAL UPDATES	07/23	LB	GO	SM
0	PLANNING APPLICATION	06/23	IG	MM	CL

Rev	Amendments	Date	By	Chk	Auth
1	GENERAL UPDATES	07/23	LB	GO	SM
0	PLANNING APPLICATION	06/23	IG	MM	CL



www.slrconsulting.com

Drawing Status & Suitability Code

Client
COOLGLASS WIND FARM LIMITED

Project
COOLGLASS WIND FARM

Drawing Title
PROPOSED 102.5m MET MAST DETAILS

Scale
AS SHOWN @ A3

SLR Project No.
428.V02036.00787

Designed CL	Drawn IG	Checked MM	Authorised CL
-----------------------	--------------------	----------------------	-------------------------

Date 06/23	Date 06/23	Date 06/23	Date 06/23
----------------------	----------------------	----------------------	----------------------

Drawing Number ABP-428.V02036.00787.029	Rev. 1
---	------------------