



ELEVATION A-A'

SCALE 1:250

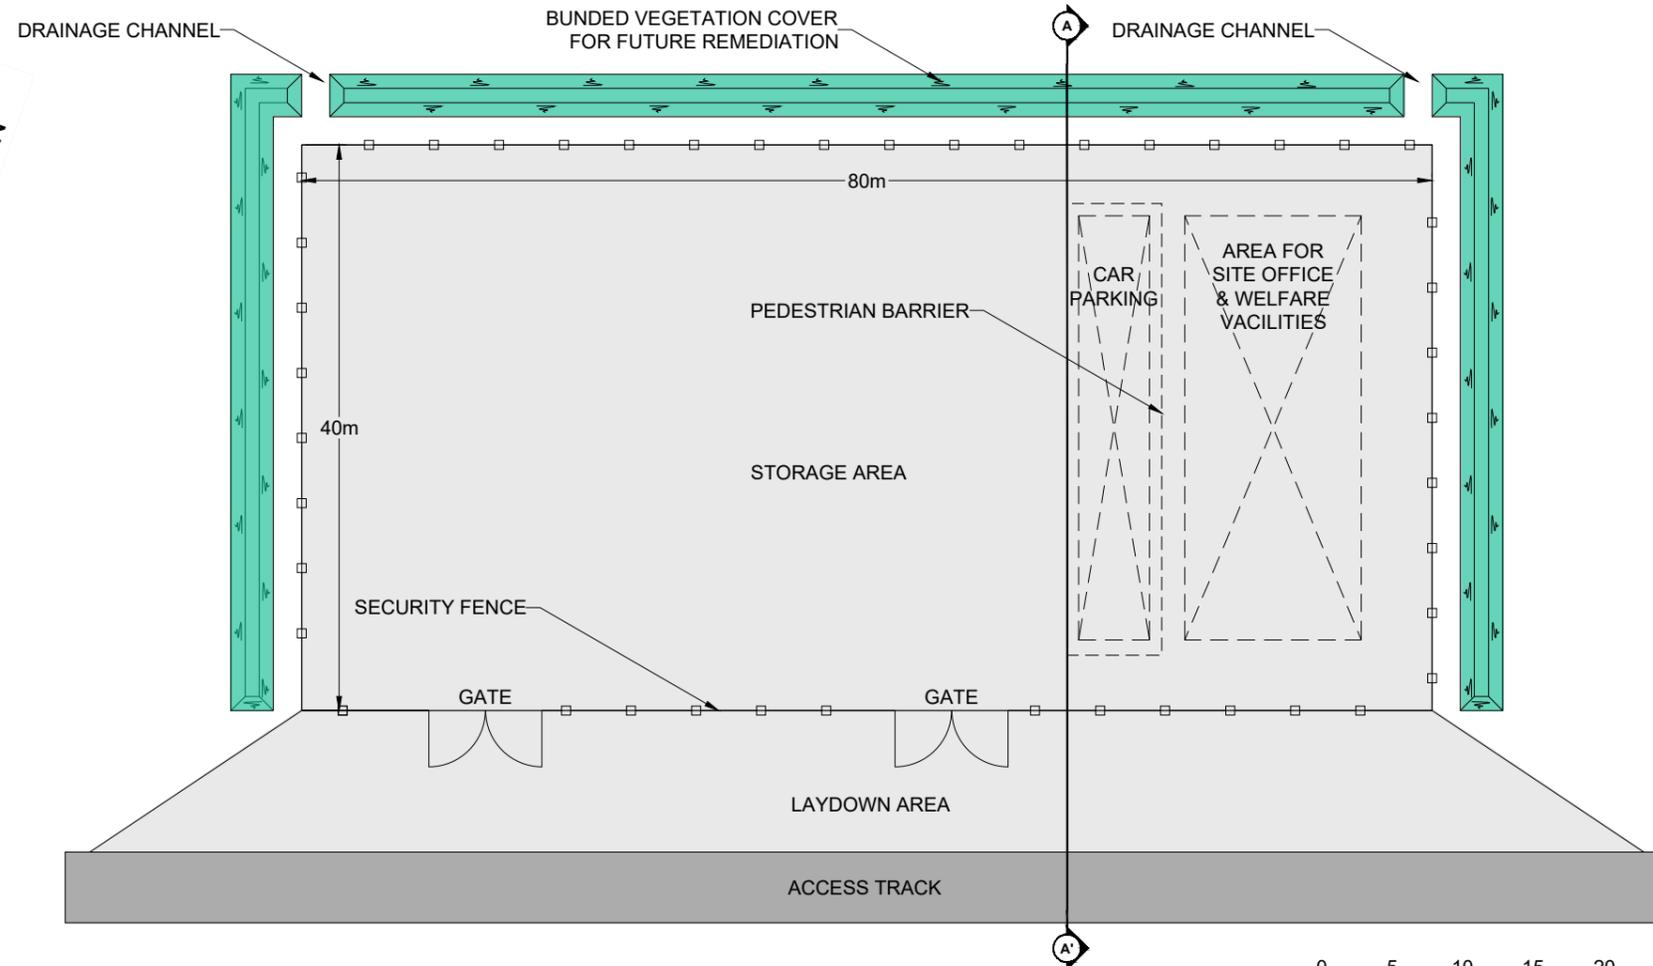

Scale 1:250

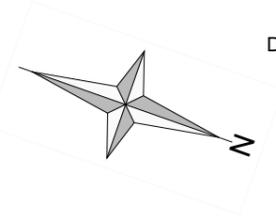


PLAN


SCALE 1:500



Scale 1:500

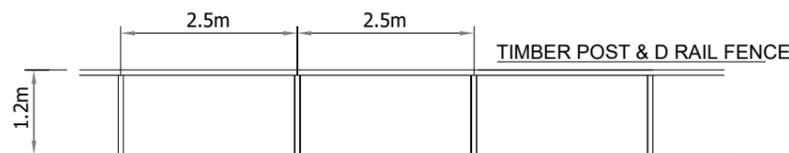

PEDESTRIAN BARRIER
SCALE 1:100

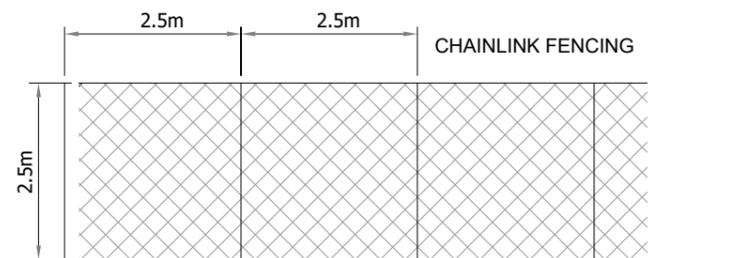

PERIMETER FENCING
SCALE 1:100



Scale 1:100

- Notes:**
1. ALL DIMENSIONS ARE IN METRES.
 2. ALL LEVELS ARE SHOWN IN METRES ABOVE ORDNANCE DATUM.
 3. WASTE STORAGE AREAS AND FOUL SEWAGE STORAGE TO BE DETERMINED AT FINAL LAYOUT AND WILL BE PROVIDED AT CONSTRUCTION STAGE.

Legend:

| Rev | Amendments | Date | By | Chk | Auth |
|-----|----------------------|-------|----|-----|------|
| 1 | GENERAL UPDATES | 07/23 | LB | GO | SM |
| 0 | PLANNING APPLICATION | 06/23 | IG | MM | CL |



www.slrconsulting.com

Drawing Status & Suitability Code

Client
COOLGLASS WIND FARM LIMITED

Project
COOLGLASS WIND FARM

Drawing Title
TEMPORARY CONSTRUCTION COMPOUND 1 DETAILS

Scale
AS SHOWN @ A3

SLR Project No.
428.V02036.00787

| | | | |
|-----------------------|--------------------|----------------------|-------------------------|
| Designed CL | Drawn IG | Checked MM | Authorised CL |
|-----------------------|--------------------|----------------------|-------------------------|

| | | | |
|----------------------|----------------------|----------------------|----------------------|
| Date 06/23 | Date 06/23 | Date 06/23 | Date 06/23 |
|----------------------|----------------------|----------------------|----------------------|

| | |
|---|------------------|
| Drawing Number ABP-428.V02036.00787.031 | Rev. 1 |
|---|------------------|