

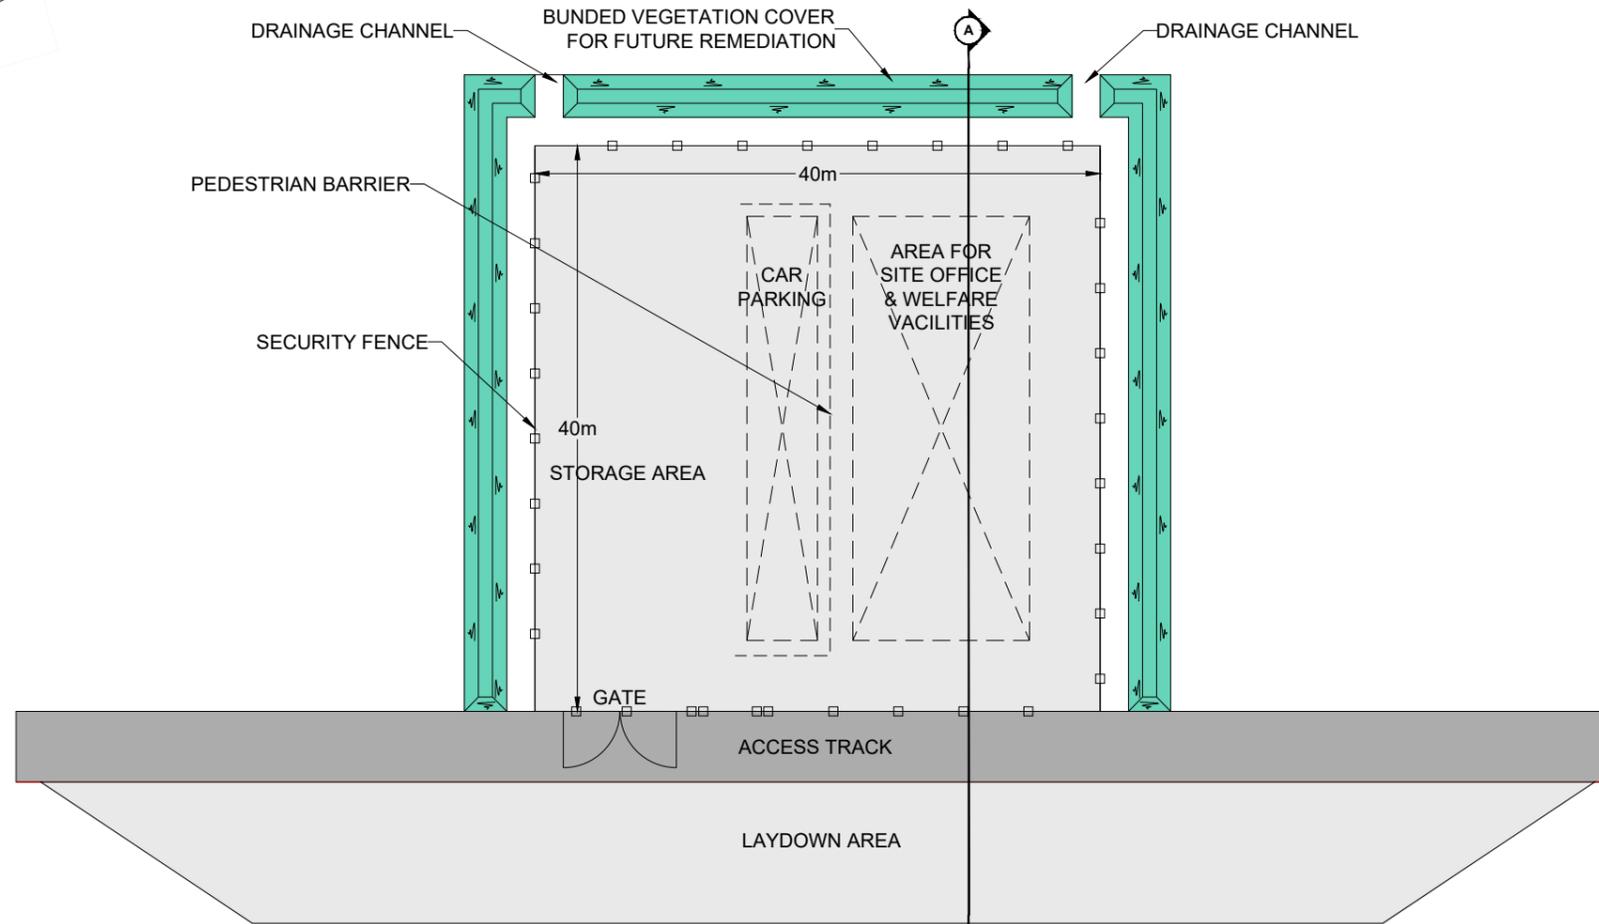
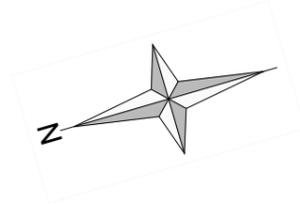
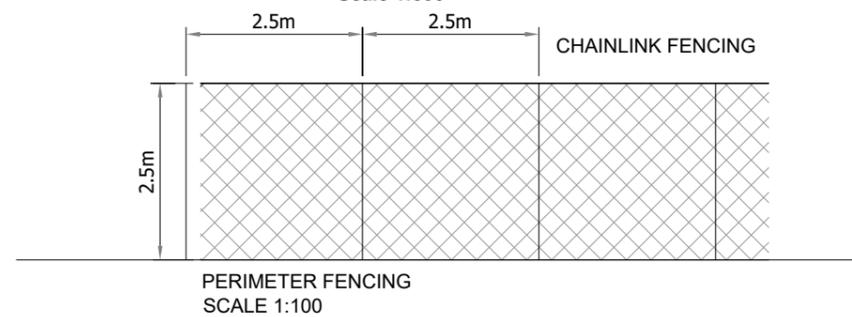


ELEVATION A-A'
SCALE 1:250

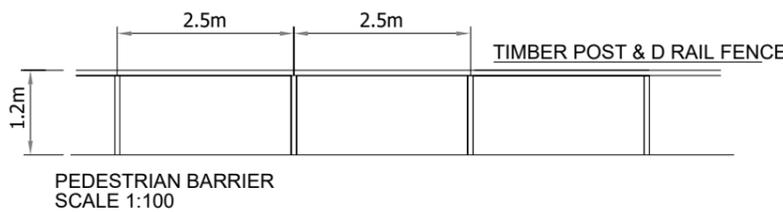

PLAN
SCALE 1:500

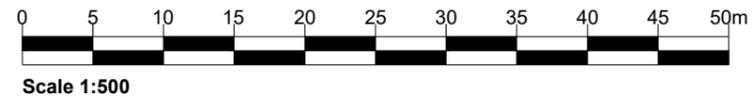

- Notes:**
1. ALL DIMENSIONS ARE IN METRES.
 2. ALL LEVELS ARE SHOWN IN METRES ABOVE ORDNANCE DATUM.
 3. WASTE STORAGE AREAS AND FOUL SEWAGE STORAGE TO BE DETERMINED AT FINAL LAYOUT AND WILL BE PROVIDED AT CONSTRUCTION STAGE.

Legend:

Rev	Amendments	Date	By	Chk	Auth
1	GENERAL UPDATES	07/23	LB	GO	SM
0	PLANNING APPLICATION	06/23	IG	MM	CL



www.slrconsulting.com

Drawing Status & Suitability Code

Client
COOLGLASS WIND FARM LIMITED

Project
COOLGLASS WIND FARM

Drawing Title
TEMPORARY CONSTRUCTION COMPOUND 2 DETAILS

Scale
AS SHOWN @ A3

SLR Project No.
428.V02036.00787

Designed CL	Drawn IG	Checked MM	Authorised CL
-----------------------	--------------------	----------------------	-------------------------

Date 06/23	Date 06/23	Date 06/23	Date 06/23
----------------------	----------------------	----------------------	----------------------

Drawing Number ABP-428.V02036.00787.032	Rev. 1
---	------------------