



Notes:
 1. ALL DIMENSIONS ARE IN MILLIMETRES.
 2. ALL LEVELS ARE SHOWN IN METRES ABOVE ORDNANCE DATUM.


Legend:

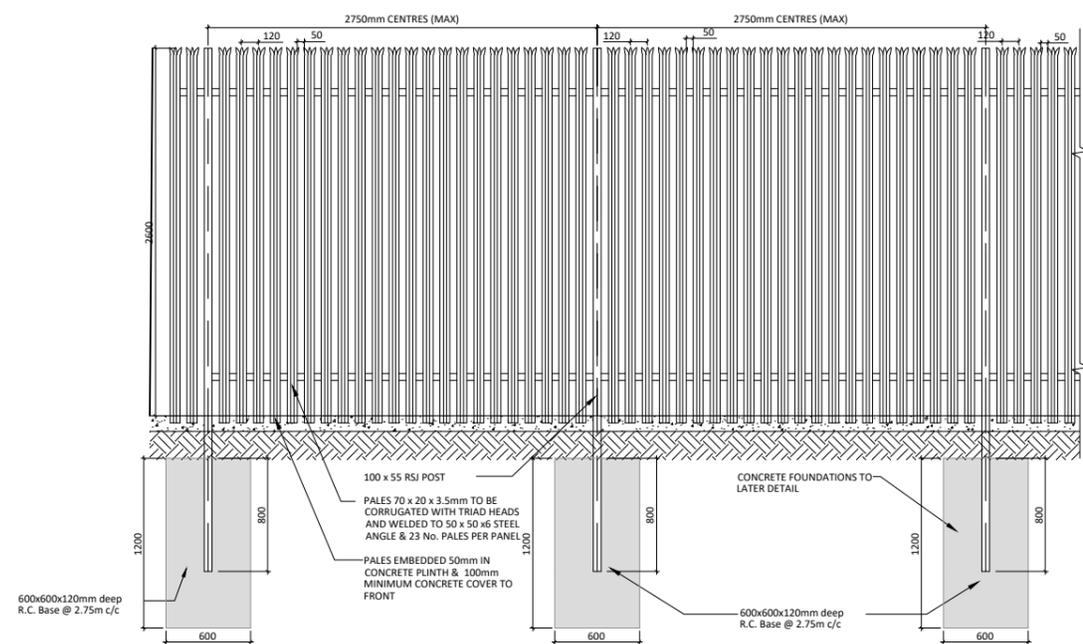

Typical Palisade Fencing Details - Elevation
 SCALE 1:50

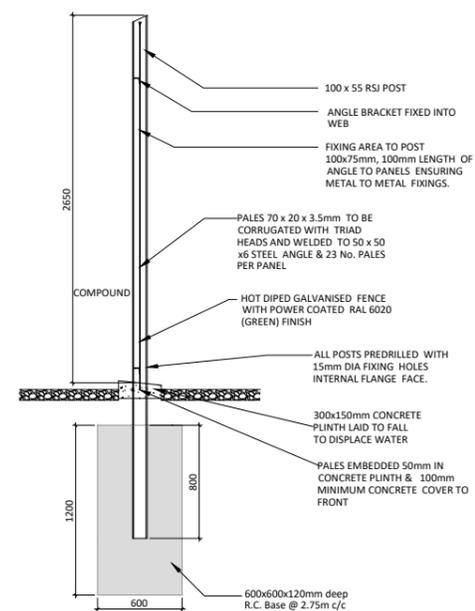

Typical Palisade Fencing Details - Section
 SCALE 1:50

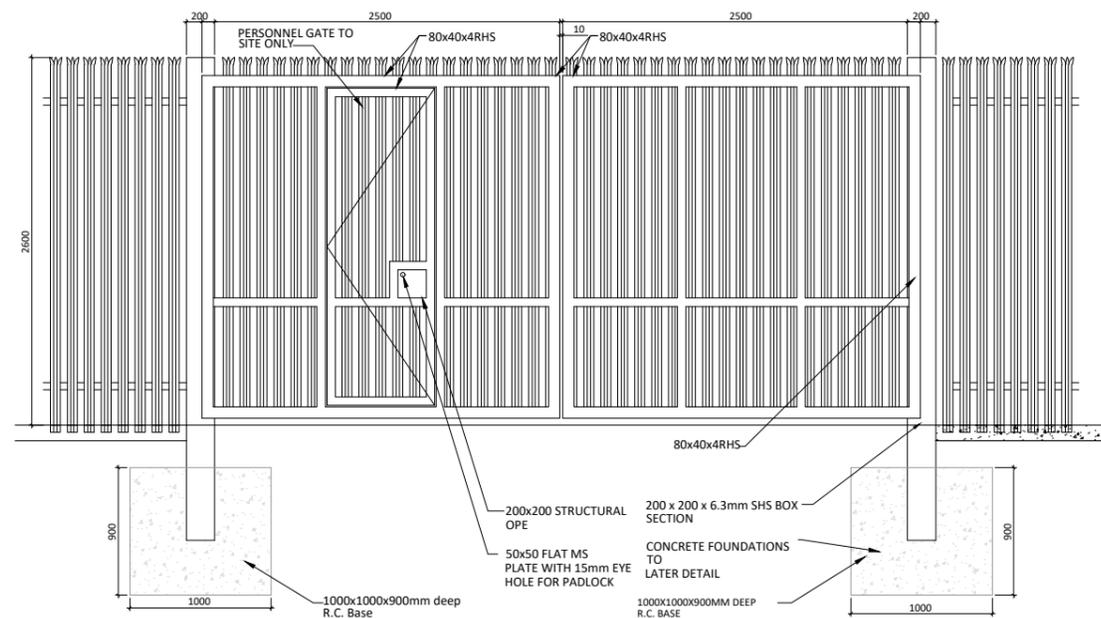

Gate Elevation
 SCALE 1:50



Scale 1:50

Rev	Amendments	Date	By	Chk	Auth
1	GENERAL UPDATES	07/23	LB	GO	SM
0	PLANNING APPLICATION	06/23	IG	MM	CL



www.slrconsulting.com

Drawing Status & Suitability Code

Client
COOLGLASS WIND FARM LIMITED

Project
COOLGLASS WIND FARM

Drawing Title
TYPICAL GATE AND FENCING DETAILS

Scale
1:50 @ A3 SLR Project No.
428.V02036.00787

Designed	Drawn	Checked	Authorised
CL	IG	MM	CL
Date 06/23	Date 06/23	Date 06/23	Date 06/23

Drawing Number
ABP-428.V02036.00787.038 Rev.
1