



LONGITUDINAL SECTION THROUGH DRAINAGE WITH CHECK WEIRS
SCALE 1:25

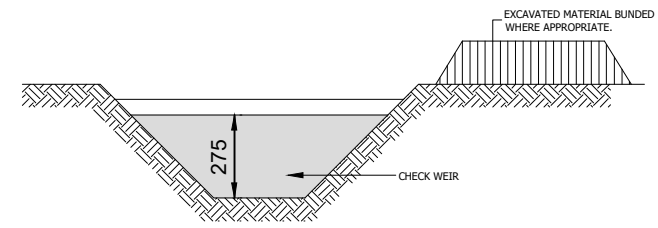

SECTION 1-1
SCALE 1:25

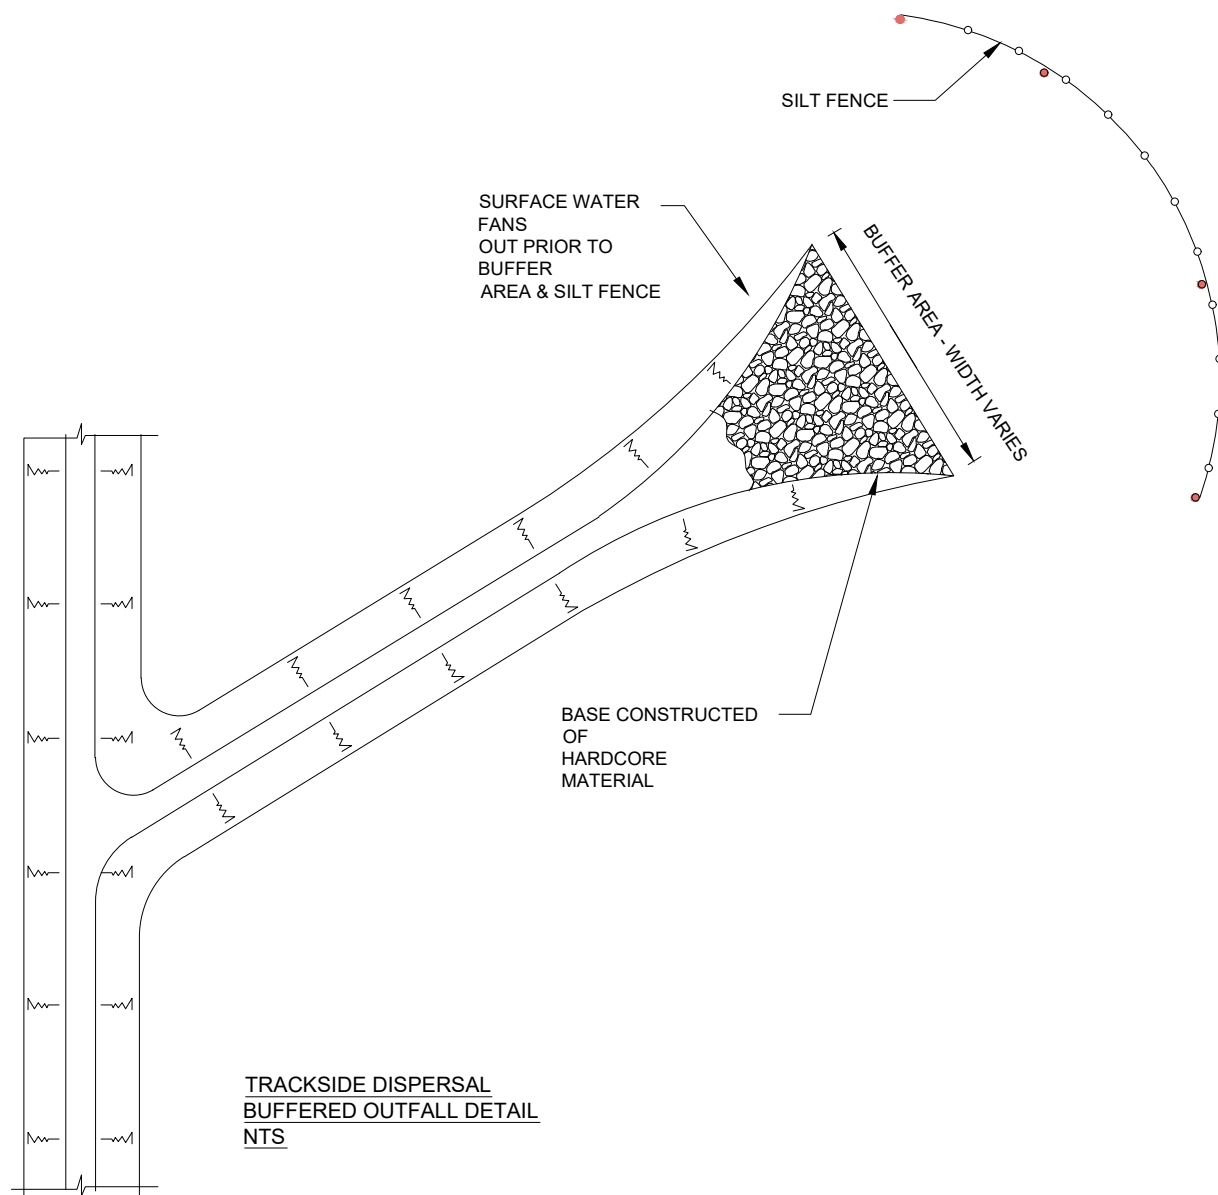

TRACKSIDE DISPERSAL
BUFFERED OUTFALL DETAIL
NTS

- Notes:**
1. ALL DIMENSIONS ARE IN METRES.
 2. ALL LEVELS ARE SHOWN IN METRES ABOVE ORDNANCE DATUM.

Legend:

Rev	Amendments	Date	By	Chk	Auth
1	GENERAL UPDATES	07/23	LB	GO	SM
0	PLANNING APPLICATION	06/23	IG	MM	CL



www.slrconsulting.com

Drawing Status & Suitability Code

Client
COOLGLASS WIND FARM LIMITED

Project
COOLGLASS WIND FARM

Drawing Title
TYPICAL DRAINAGE DETAILS
1 OF 4

Scale
AS SHOWN @ A3

SLR Project No.
428.V02036.00787

Designed	Drawn	Checked	Authorised
CL	IG	MM	CL
Date	Date	Date	Date
06/23	06/23	06/23	06/23

Drawing Number
ABP-428.V02036.00787.039

Rev.
1



Scale 1:25