




ELEVATION ON SILT FENCE AT DRAINAGE CHANNEL  
SCALE 1:50

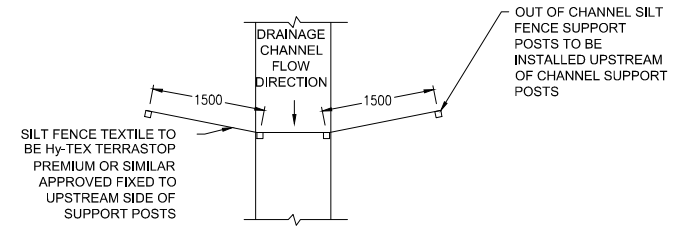


PLAN ON SILT FENCE AT DRAINAGE CHANNEL  
SCALE 1:100

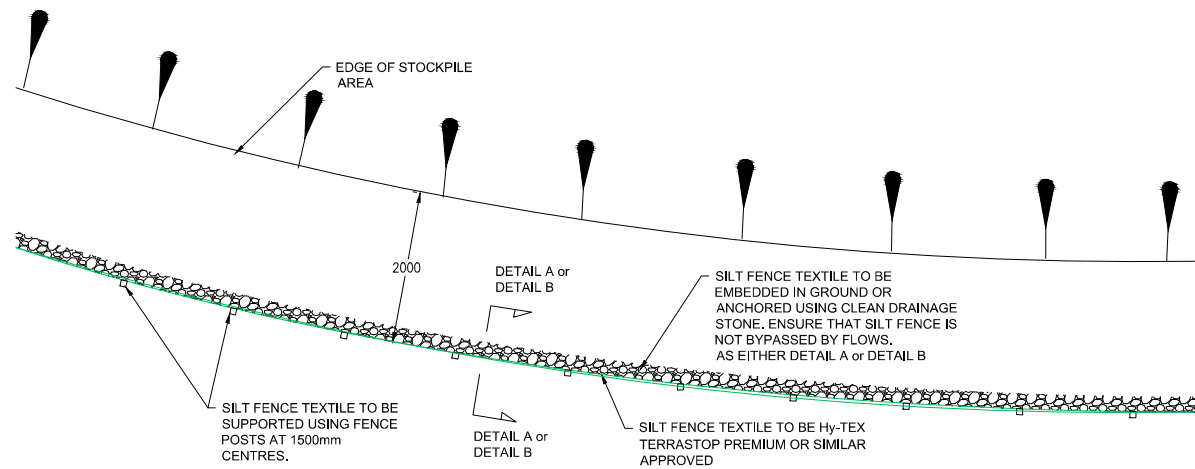


PLAN ON SILT FENCE AT STOCKPILE AREAS  
SCALE 1:100

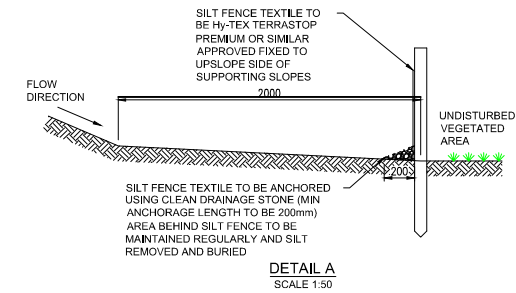

DETAIL A  
SCALE 1:50

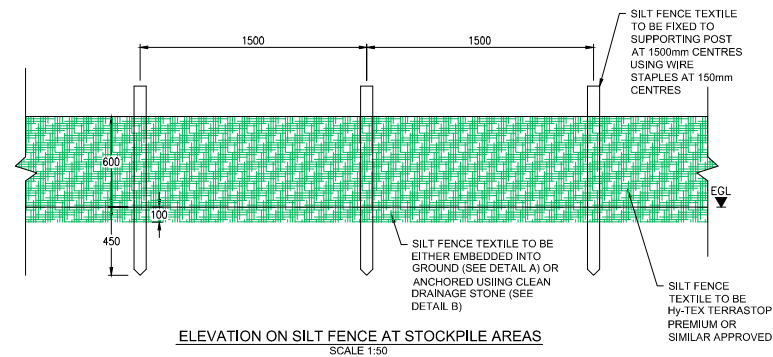

ELEVATION ON SILT FENCE AT STOCKPILE AREAS  
SCALE 1:50

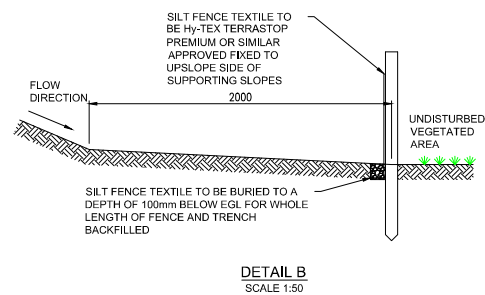

DETAIL B  
SCALE 1:50

**Notes:**

1. ALL DIMENSIONS ARE IN MILLIMETRES.
2. ALL LEVELS ARE SHOWN IN METRES ABOVE ORDNANCE DATUM.

**Legend:**

1	GENERAL UPDATES	07/23	LB	GO	SM
0	PLANNING APPLICATION	06/23	IG	MM	CL
Rev	Amendments	Date	By	Chk	Auth

**SLR** SLR CONSULTING IRELAND  
7 DUNDRUM BUSINESS PARK,  
WINDY ARBOUR,  
DUBLIN,  
IRELAND,  
D14 N2Y7

[www.slrconsulting.com](http://www.slrconsulting.com)

Drawing Status & Suitability Code

Client  
**COOLGLASS WIND FARM LIMITED**

Project  
**COOLGLASS WIND FARM**

Drawing Title  
**TYPICAL DRAINAGE DETAILS  
2 OF 4**

Scale <b>AS SHOWN @ A3</b>	SLR Project No. <b>428.V02036.00787</b>
-------------------------------	--

Designed <b>CL</b>	Drawn <b>IG</b>	Checked <b>MM</b>	Authorised <b>CL</b>
Date <b>06/23</b>	Date <b>06/23</b>	Date <b>06/23</b>	Date <b>06/23</b>

Drawing Number <b>ABP-428.V02036.00787.040</b>	Rev. <b>1</b>
---	------------------