




SECTION THROUGH NEW SITE ROAD UPON COMPLETION  
SCALE 1:50

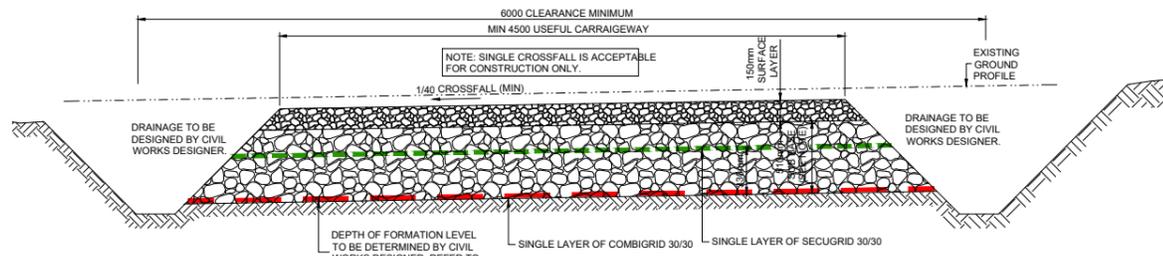

SECTION THROUGH NEW SITE ROAD CONSTRUCTION PHASE (CBR BETWEEN 1% and 2%)  
SCALE 1:50

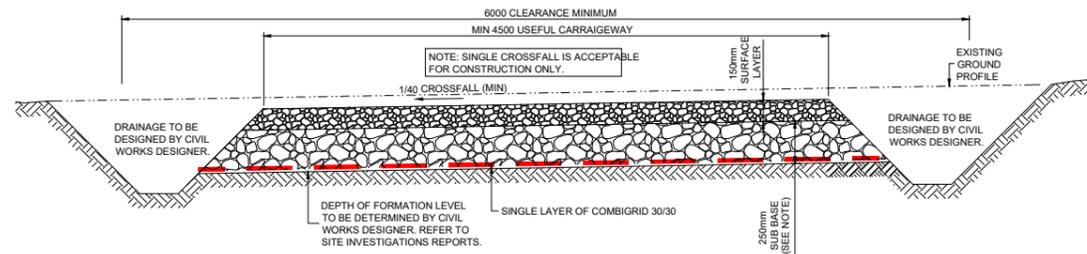

SECTION THROUGH NEW SITE ROAD CONSTRUCTION PHASE (CBR BETWEEN 2% and 4%)  
SCALE 1:50

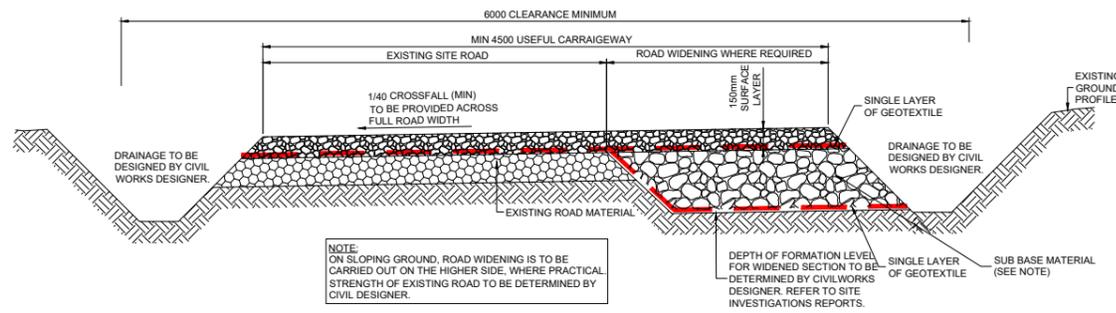

ROAD WIDENING ON EXISTING SITE ROADS WHERE REQUIRED CONSTRUCTION PHASE  
SCALE 1:50



Scale 1:50

**Notes:**  
1. ALL DIMENSIONS ARE IN MILLIMETRES.  
2. ALL LEVELS ARE SHOWN IN METRES ABOVE ORDNANCE DATUM.

**Legend:**

1	GENERAL UPDATES	07/23	LB	GO	SM
0	PLANNING APPLICATION	06/23	IG	MM	CL
Rev	Amendments	Date	By	Chk	Auth



www.slrconsulting.com

Drawing Status & Suitability Code

Client  
**COOLGLASS WIND FARM LIMITED**

Project  
**COOLGLASS WIND FARM**

Drawing Title  
**TYPICAL ROAD CONSTRUCTION DETAILS**

Scale: 1:50 @ A3  
SLR Project No. 428.V02036.00787

Designed CL	Drawn IG	Checked MM	Authorised CL
----------------	-------------	---------------	------------------

Date 06/23	Date 06/23	Date 06/23	Date 06/23
---------------	---------------	---------------	---------------

Drawing Number <b>ABP-428.V02036.00787.043</b>	Rev. <b>1</b>
---	------------------

03/08/2023  
I:\Users\EDF\Projects\2036- SLR Ireland\0087 Fossy EIART\Tech\CSE\Drawings\Planning Drawings - June 2023\ABP-428.V02036.00787.043.1\_Typical\_Road\_Construction\_Details.dwg