


Notes:

Legend:

-  SILTY WATER
-  CLEAN WATER
-  SILT TRAP WITH AGGREGATE OR SAND BAG SURROUND (OR SIMILAR)
-  SECONDARY SILT TRAP WITH SILT FENCE AND STRAW BALES (AS REQUIRED)

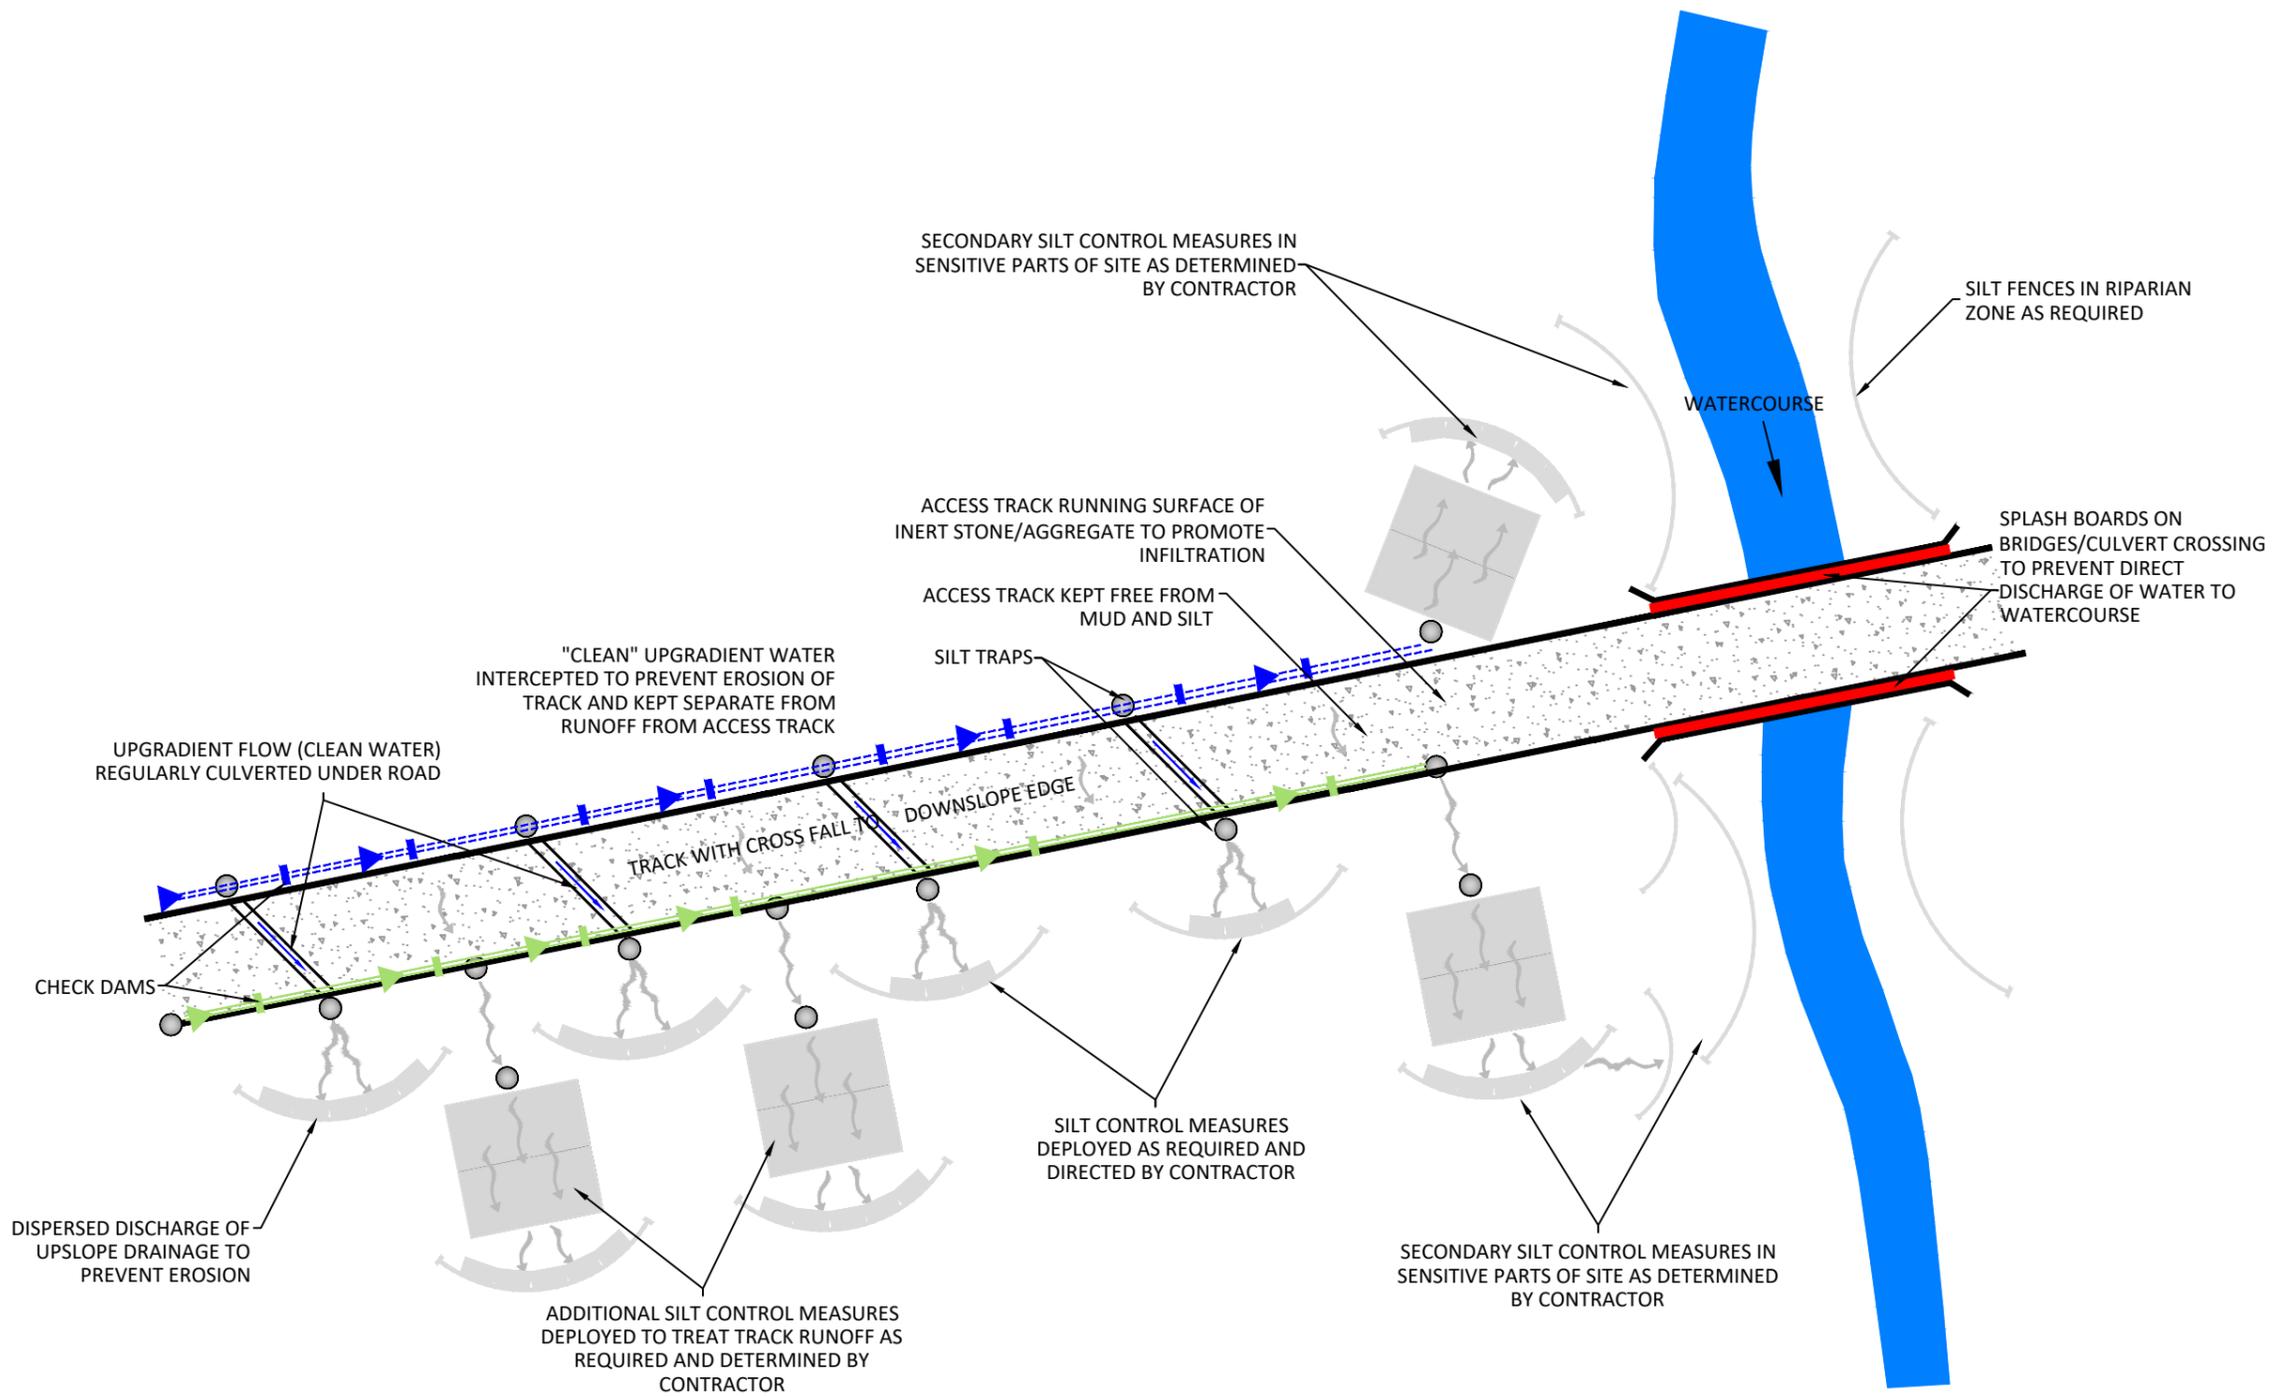

1	GENERAL UPDATES	07/23	LB	GO	SM
0	PLANNING APPLICATION	06/23	IG	MM	CL
Rev	Amendments	Date	By	Chk	Auth



SLR CONSULTING IRELAND
7 DUNDRUM BUSINESS PARK,
WINDY ARBOUR,
DUBLIN,
IRELAND,
D14 N2Y7

www.slrconsulting.com

Drawing Status & Suitability Code

Client
COOLGLASS WIND FARM LIMITED

Project
COOLGLASS WIND FARM

Drawing Title
TYPICAL TRACK DRAINAGE - SCHEMATIC PLAN

Scale
N.T.S. @ A3

SLR Project No.
428.V02036.00787

Designed CL	Drawn IG	Checked MM	Authorised CL
-----------------------	--------------------	----------------------	-------------------------

Date 06/23	Date 06/23	Date 06/23	Date 06/23
----------------------	----------------------	----------------------	----------------------

Drawing Number ABP-428.V02036.00787.044	Rev. 1
---	------------------

03/09/2023
U:\u0000\EDF\SE\Projects\02036 - SLR Ireland\00787 - SLR EIART\Tech\SE\Drawings\Wing\Planning Drawings - June 2023\ABP-428.V02036.00787.044_1_Typical_Track_Drainage.dwg