



TYPICAL WATERCOURSE CROSSING 1 PLAN
SCALE 1:1,000

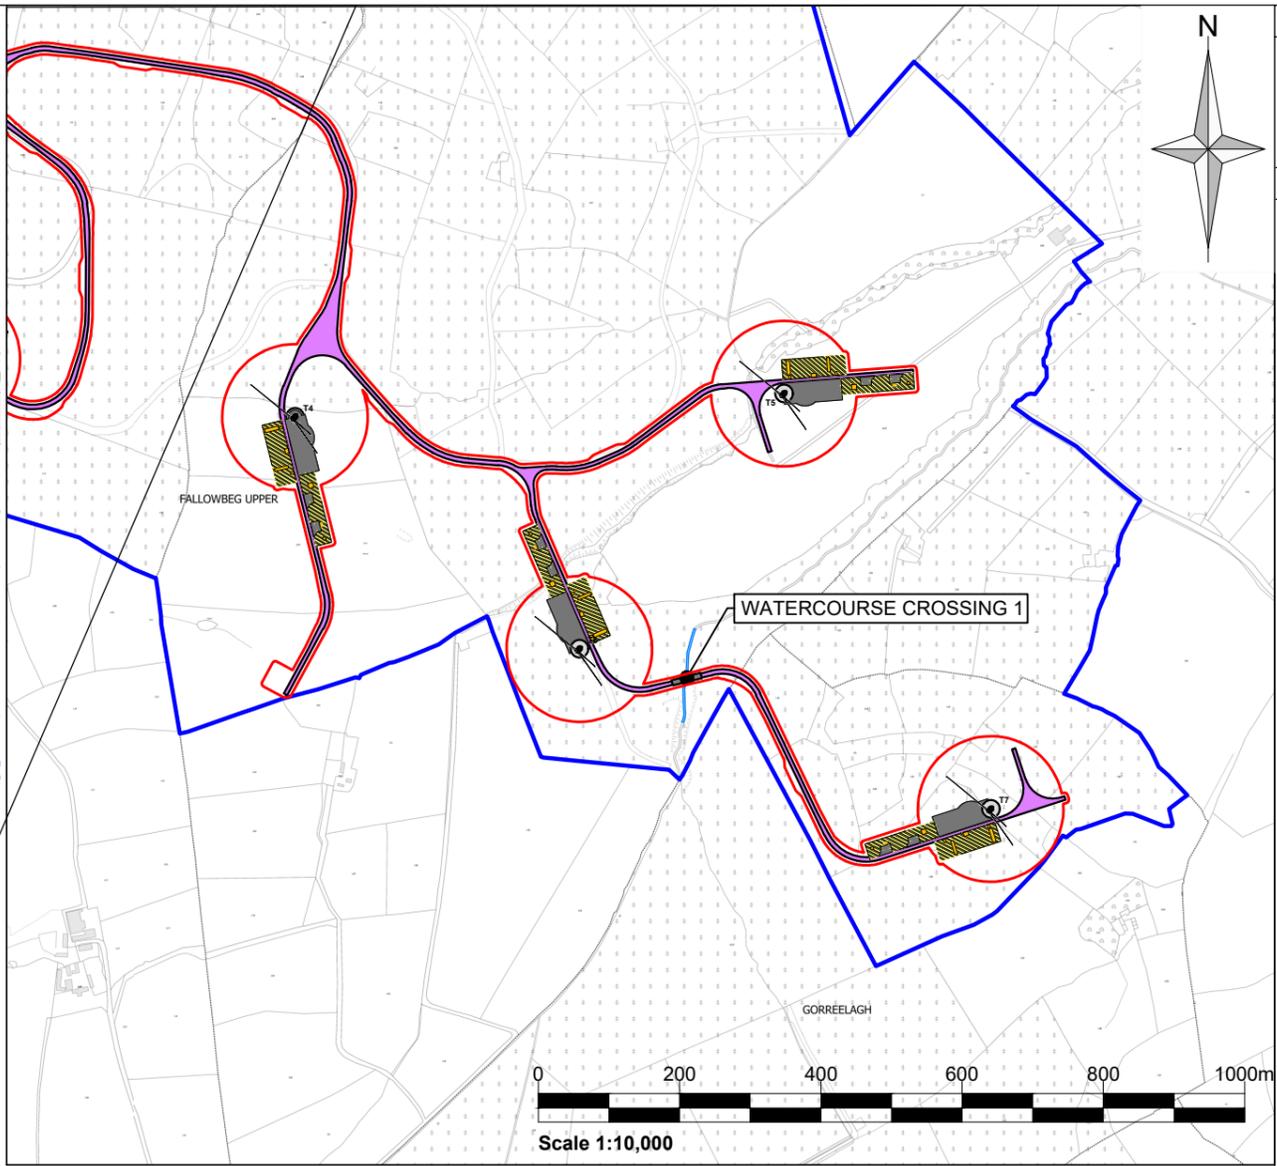

TYPICAL WATERCOURSE CROSSING 1 LOCATION PLAN
SCALE 1:10,000

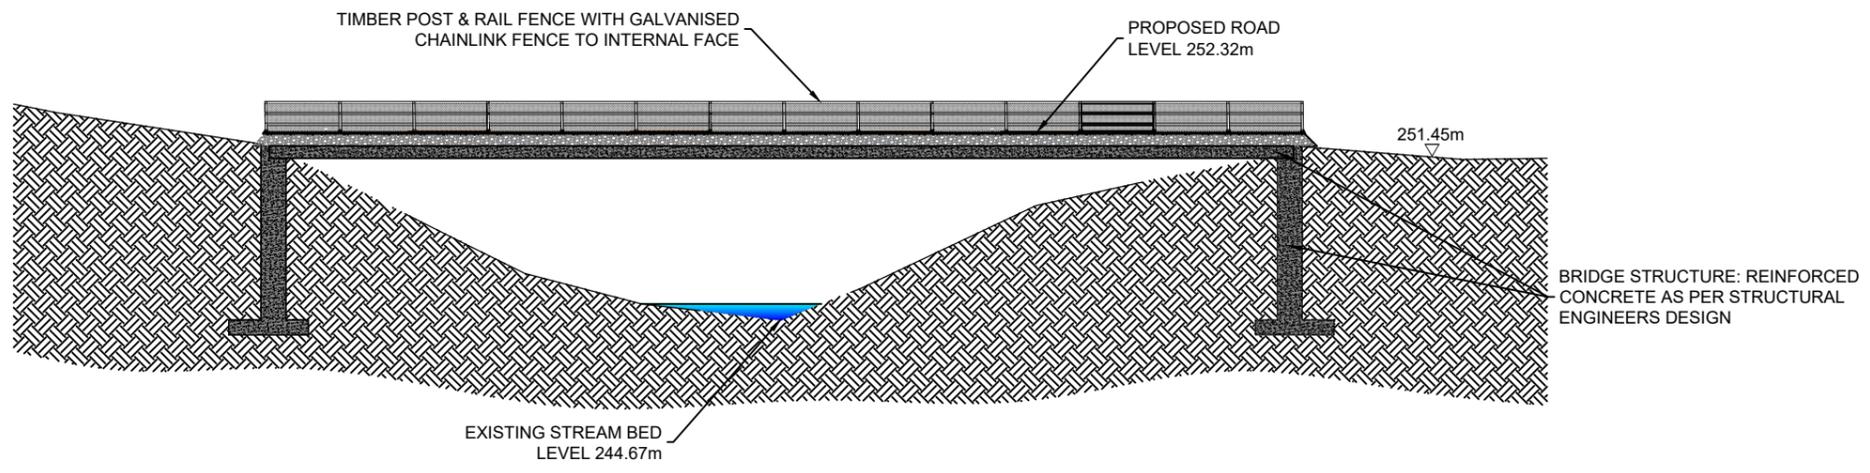

SECTION THROUGH PROPOSED WATERCOURSE CROSSING - TYPICAL WATER CROSSING 1
NOT TO SCALE

Notes:
EXTRACT FROM ORDNANCE SURVEY 1:5000 SHEETS 199
1. ALL DIMENSIONS ARE IN METRES.
2. ALL LEVELS ARE SHOWN IN METRES ABOVE ORDNANCE DATUM.

Legend:
 PLANNING APPLICATION BOUNDARY
 OPTIONED LANDS
 WATERCOURSE CROSSING

1	GENERAL UPDATES	07/23	LB	GO	SM
0	PLANNING APPLICATION	06/23	IG	MM	CL
Rev	Amendments	Date	By	Chk	Auth



www.slrconsulting.com

Drawing Status & Suitability Code

Client
COOLGLASS WIND FARM LIMITED

Project
COOLGLASS WIND FARM

Drawing Title
TYPICAL WATERCOURSE CROSSING 1 DETAIL

Scale
AS SHOWN @ A3

SLR Project No.
428.V02036.00787

Designed CL	Drawn IG	Checked MM	Authorised CL
-----------------------	--------------------	----------------------	-------------------------

Date 06/23	Date 06/23	Date 06/23	Date 06/23
----------------------	----------------------	----------------------	----------------------

Drawing Number ABP-428.V02036.00787.049	Rev. 1
---	------------------

04/08/2023
I:\u00f0\EDF\S\Project\02036 - SLR Ireland\00787 - Coolglass Wind Farm\Drawings - June 2023\ABP-428.V02036.00787.049.1_Typical_Water_Crossing_1_Detail.dwg