
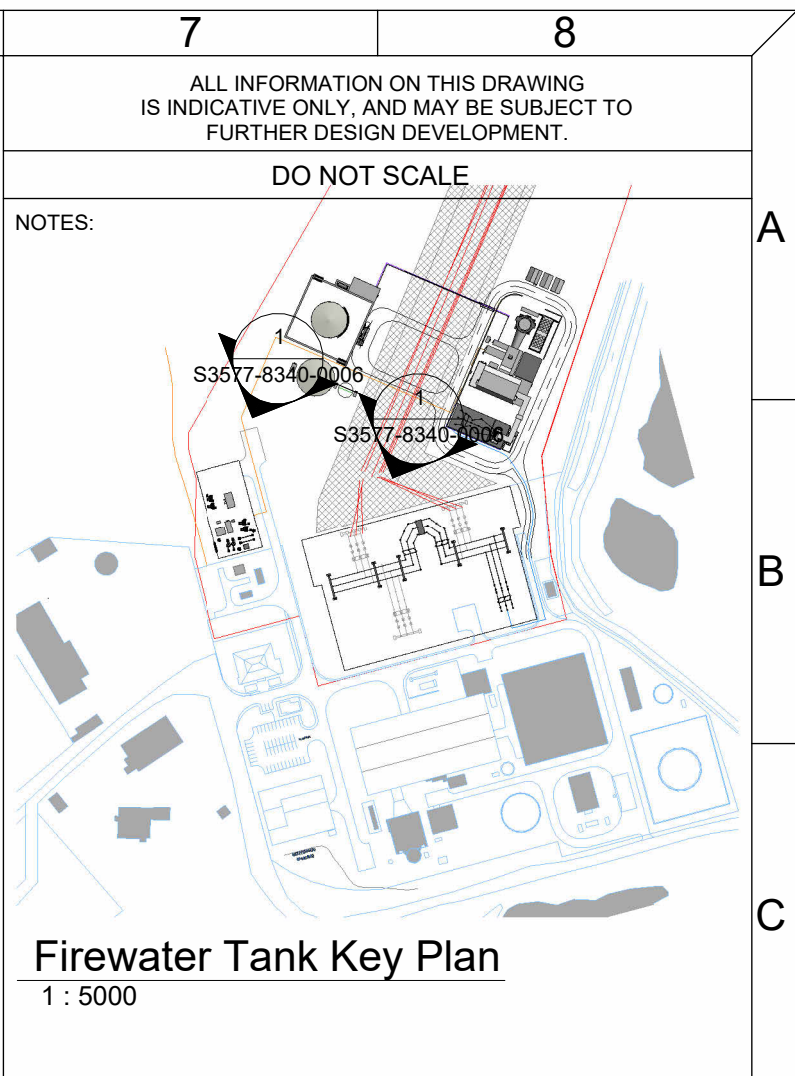


**1** Firewater Tank & Pumphouse Section  
 1 : 200

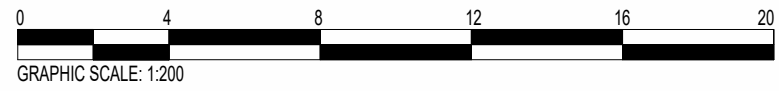

R5.0	FOR PLANNING	AO1	DTW	HHE	10.08.23
REV.	DETAILS OF REVISION	DRAWN	CHKD	APR	DATE

**FICHTNER**  
 CONSULTING ENGINEERS LIMITED

92 George's Street Lower  
 Dun Laoghaire  
 Co Dublin, A96 VR66  
 Tel: +353 (1)506 0632  
 Website: www.fichtner.ie

CLIENT: EPED

SITE: TYNAGH NORTH

PROJECT: TYNAGH NORTH

TITLE:  
**FIREWATER TANK & PUMPHOUSE SECTION**

DRAWING STATUS:	FOR PLANNING	
DRAWN BY:	DTW	DATE: 25.01.23
CHECKED BY:	AO1	DATE: 25.01.23
APPROVED BY:	HHE	DATE: 25.01.23
FILENAME:	S3577-8910-0001DW Tynagh North OCGT R8.0	
OFFICE OF ISSUE:	DUBLIN	
SHEET SIZE:	A3	SCALE: 1:200

DRAWING No.: **S3577-8340-0006** Sheet 1 Of 1 REVISION: **R5.0**