


ALL INFORMATION ON THIS DRAWING IS SUBJECT TO REVISION AT DETAILED DESIGN

DO NOT SCALE

NOTES:

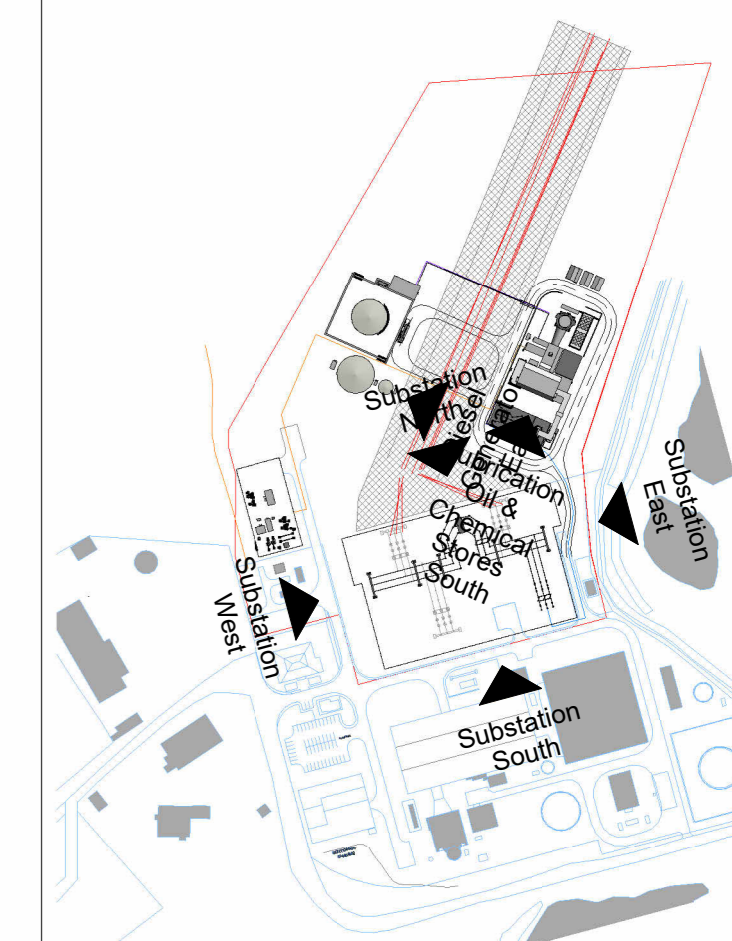

Substation Key Plan
1 : 5000

NOTE:

ALL EXISTING INFRASTRUCTURE SHOWN GREYED OUT

| | | | | | |
|------|---------------------|-------|------|-----|----------|
| R2.0 | FOR PLANNING | AO1 | DTW | HHE | 10.08.23 |
| R1.0 | FOR PLANNING | AO1 | DTW | HHE | 07.08.23 |
| REV. | DETAILS OF REVISION | DRAWN | CHKD | APR | DATE |

FICHTNER
CONSULTING ENGINEERS LIMITED

92 George's Street Lower
Dun Laoghaire
Co Dublin, A96 VR66
Tel: +353 (1) 506 0632
Website: www.fichtner.ie

CLIENT: EPD

SITE: TYNAGH NORTH


PROJECT: TYNAGH NORTH

TITLE: SUBSTATION ELEVATIONS


TODDS DRAWING No.:

| | | | | | |
|------------------------------|------------------------------------------|-----------|----------|--|--|
| DRAWING STATUS: FOR PLANNING | | | | | |
| DRAWN BY: | AO1 | DATE: | 07.08.23 | | |
| CHECKED BY: | DTW | DATE: | 07.08.23 | | |
| APPROVED BY: | HHE | DATE: | 07.08.23 | | |
| FILENAME: | S3577-8910-0001DW Tynagh North OCGT R8.0 | | | | |
| OFFICE OF ISSUE: | DUBLIN | | | | |
| SHEET SIZE: | A1 | SCALE: | 1:250 | | |
| FICHTNER DRAWING No.: | S3577-8330-0009 | REVISION: | R2.0 | | |


Sheet 1 of 1

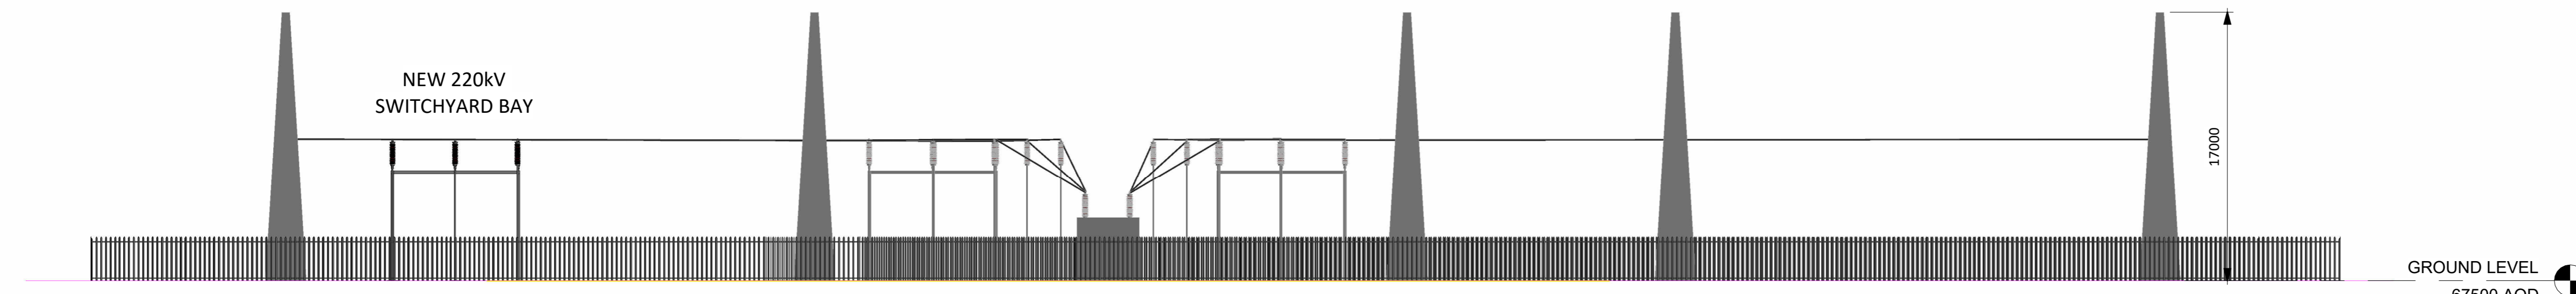


1 Substation North
1 : 250

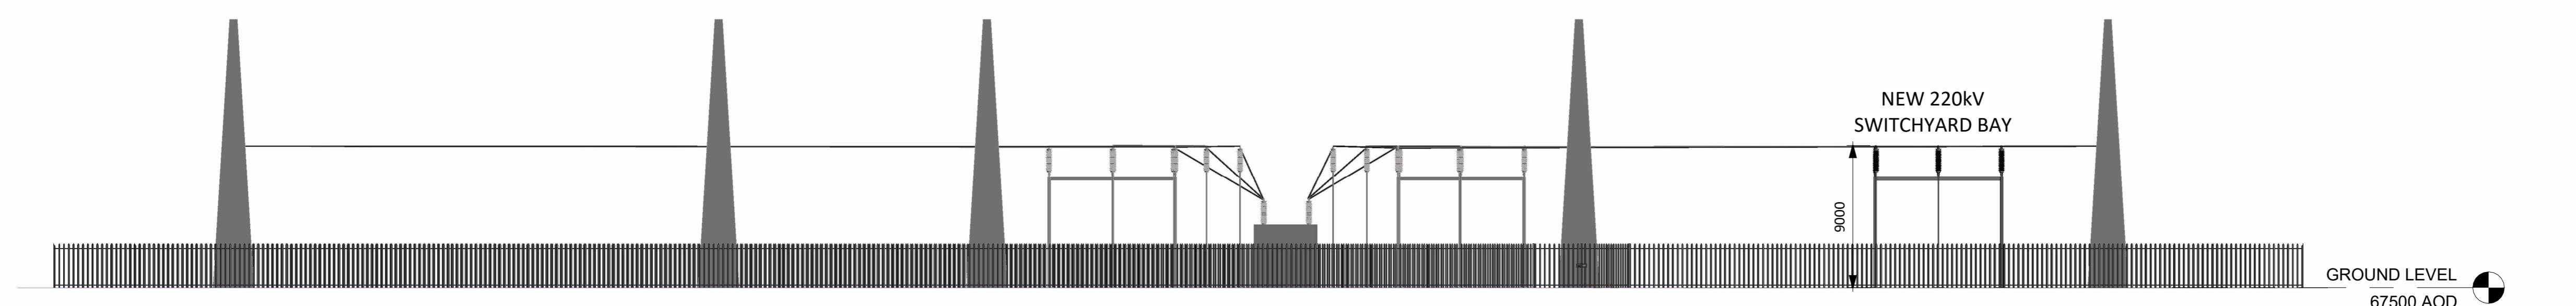

2 Substation South
1 : 250

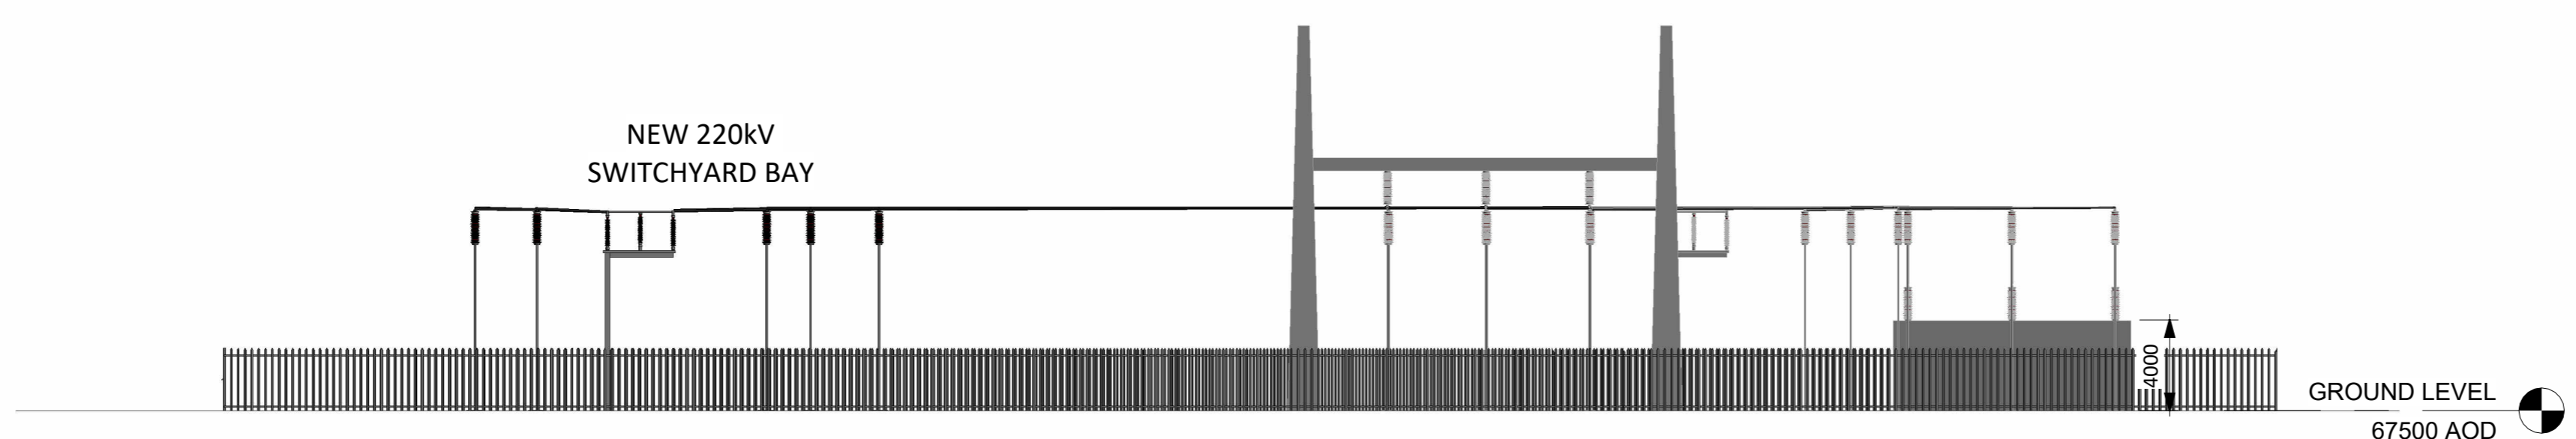

3 Substation East
1 : 250

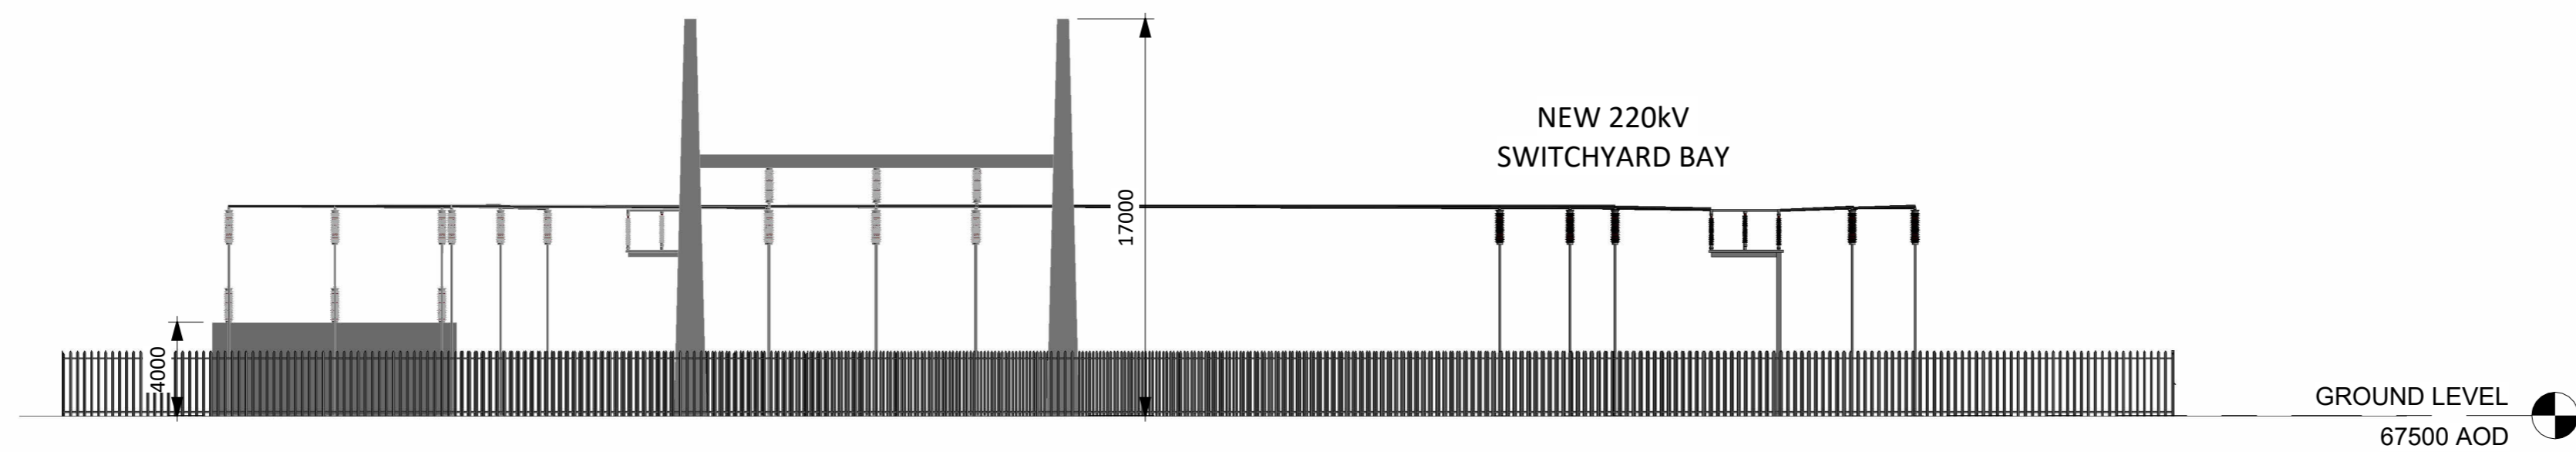

4 Substation West
1 : 250

