




Photo No. 1

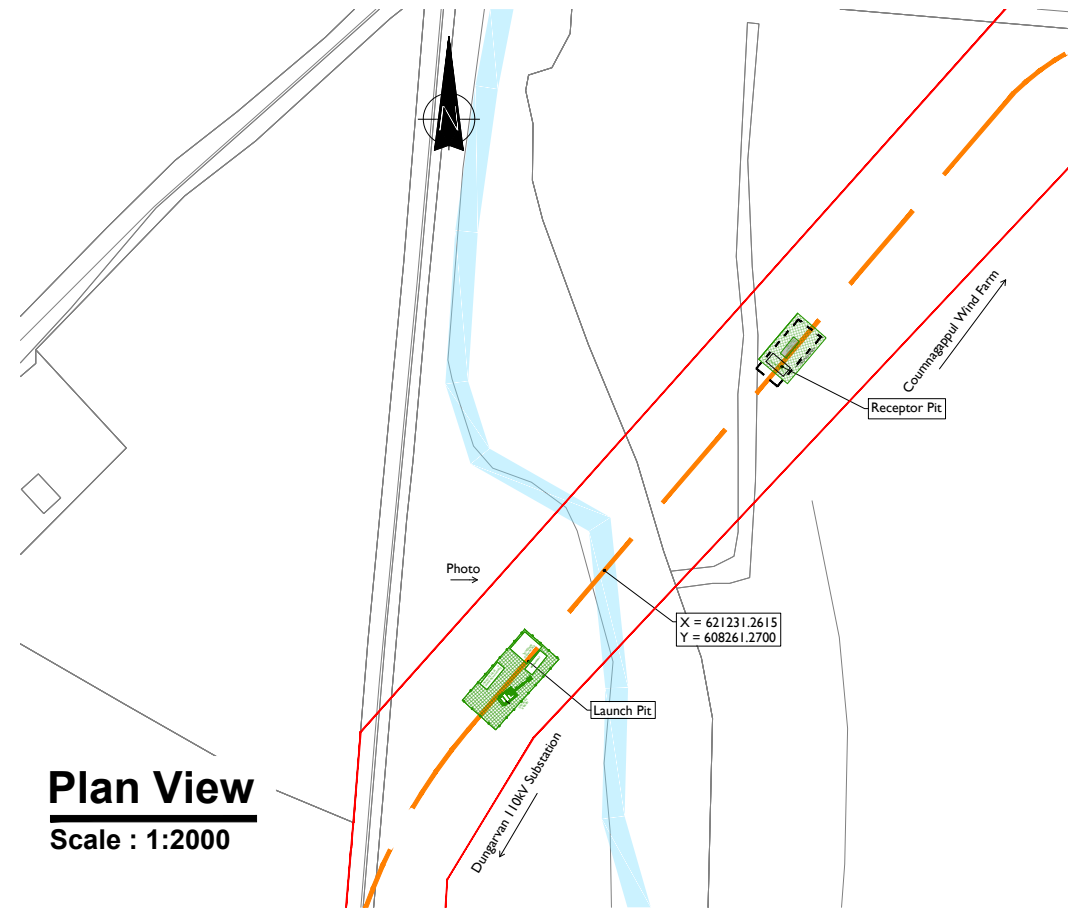

Plan View
Scale : 1:2000

Map Series:
Prime Data Vector

OSI Sheet No:
5692, 5693, 5763, 5764, 5834, 5835, 5905, 5906, 5969,
5969-C, 6025-A, 6025-B, 6025-C, 6025-D, 6026-C


Tailte Éireann Licence No.
CYAL50261649

Copyright:
© Tailte Éireann, 2023

PLAN LAYOUT - LEGEND

UGC Grid Connection Route

Temporary Compound Drilling Area

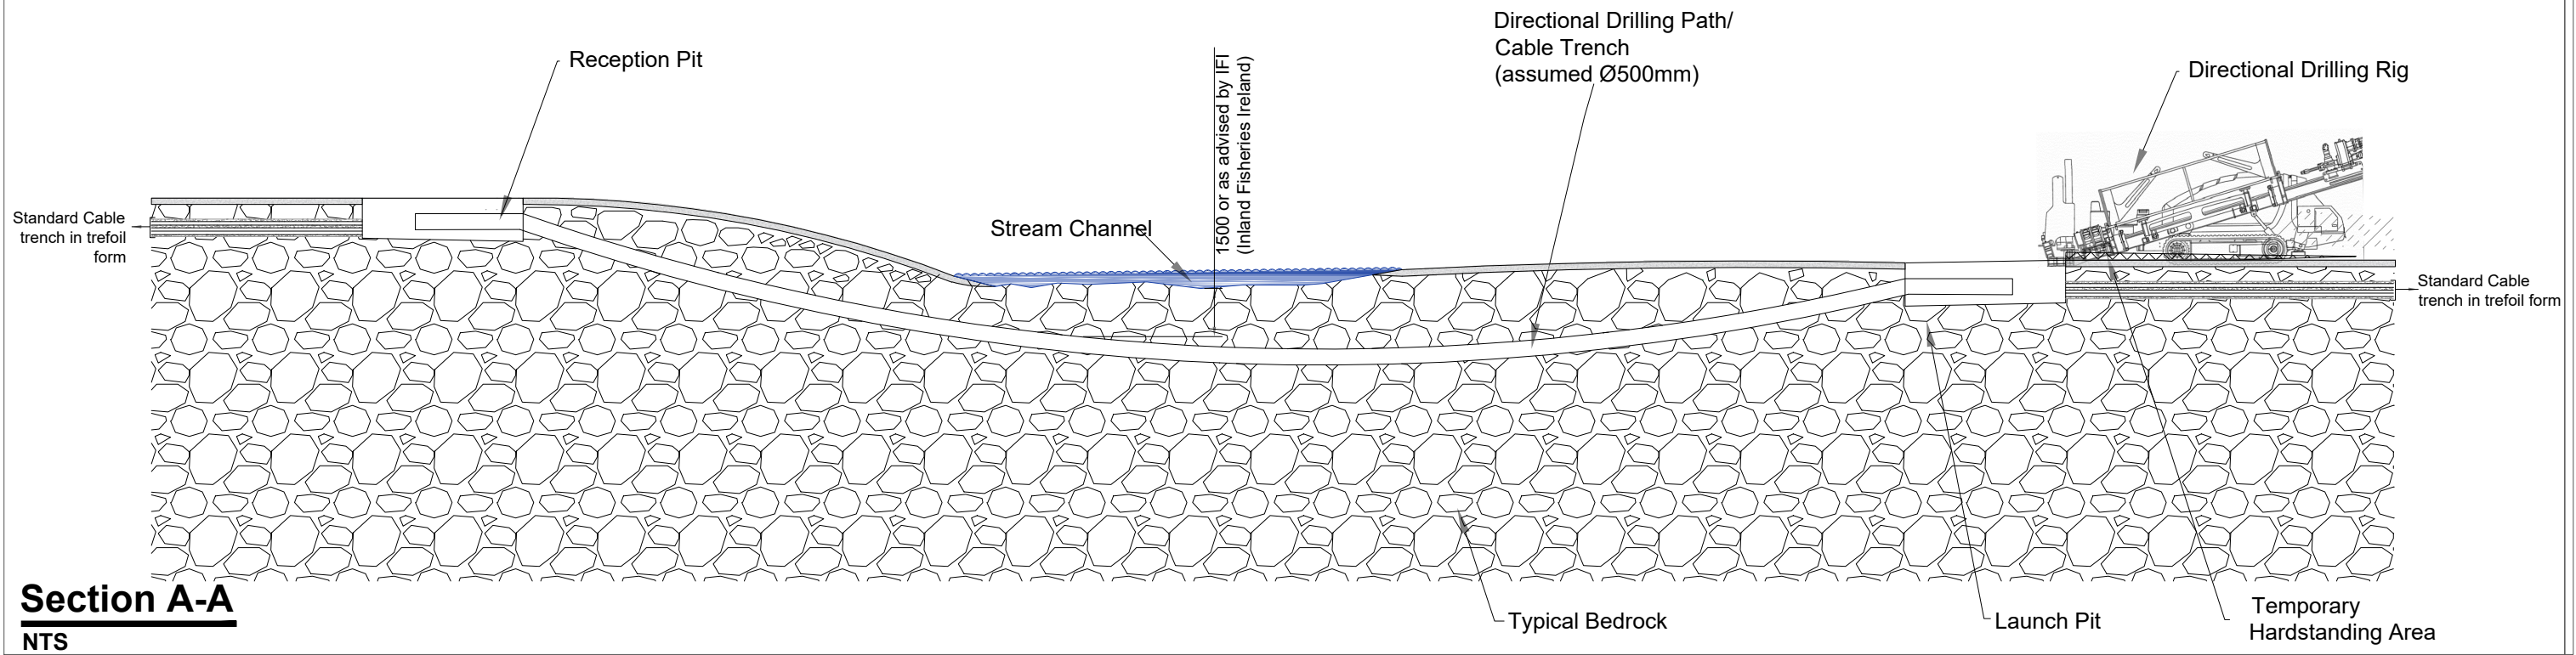

Section A-A
NTS

Head Office
Beenreigh,
Abbeydorney,
Tralee, Co. Kerry
Ireland
Tel: 00353 66 7135710

CLIENT

PROJECT
Counnagappul Wind Farm
110kV Grid Connection

PROJECT NUMBER: **05-828** SHEET NUMBER: **05828-DR-167**

SHEET TITLE
Stream Crossing

DRAWING STATUS
For Planning

ISSUE/REVISION		
I/R	DATE	DESCRIPTION
P3	05.07.2023	Issued For Planning
P2	12.05.2023	Issued For Planning
P1	13.01.2023	Issued For Planning