

ISO A1 594mm x 841mm



Head Office
 Beenleigh,
 Abbeydonney,
 Tralee, Co. Kerry
 Ireland
 Tel: 00353 66 7135710

Regional Office
 Basepoint Business Centre
 Stroudley Road, Basingstoke,
 Hampshire,
 RG24 8UP, UK
 Tel: 00 44 1256406664


PROJECT

**Coumragappul WF
 110kV Grid Connection**

CLIENT



CONSULTANTS

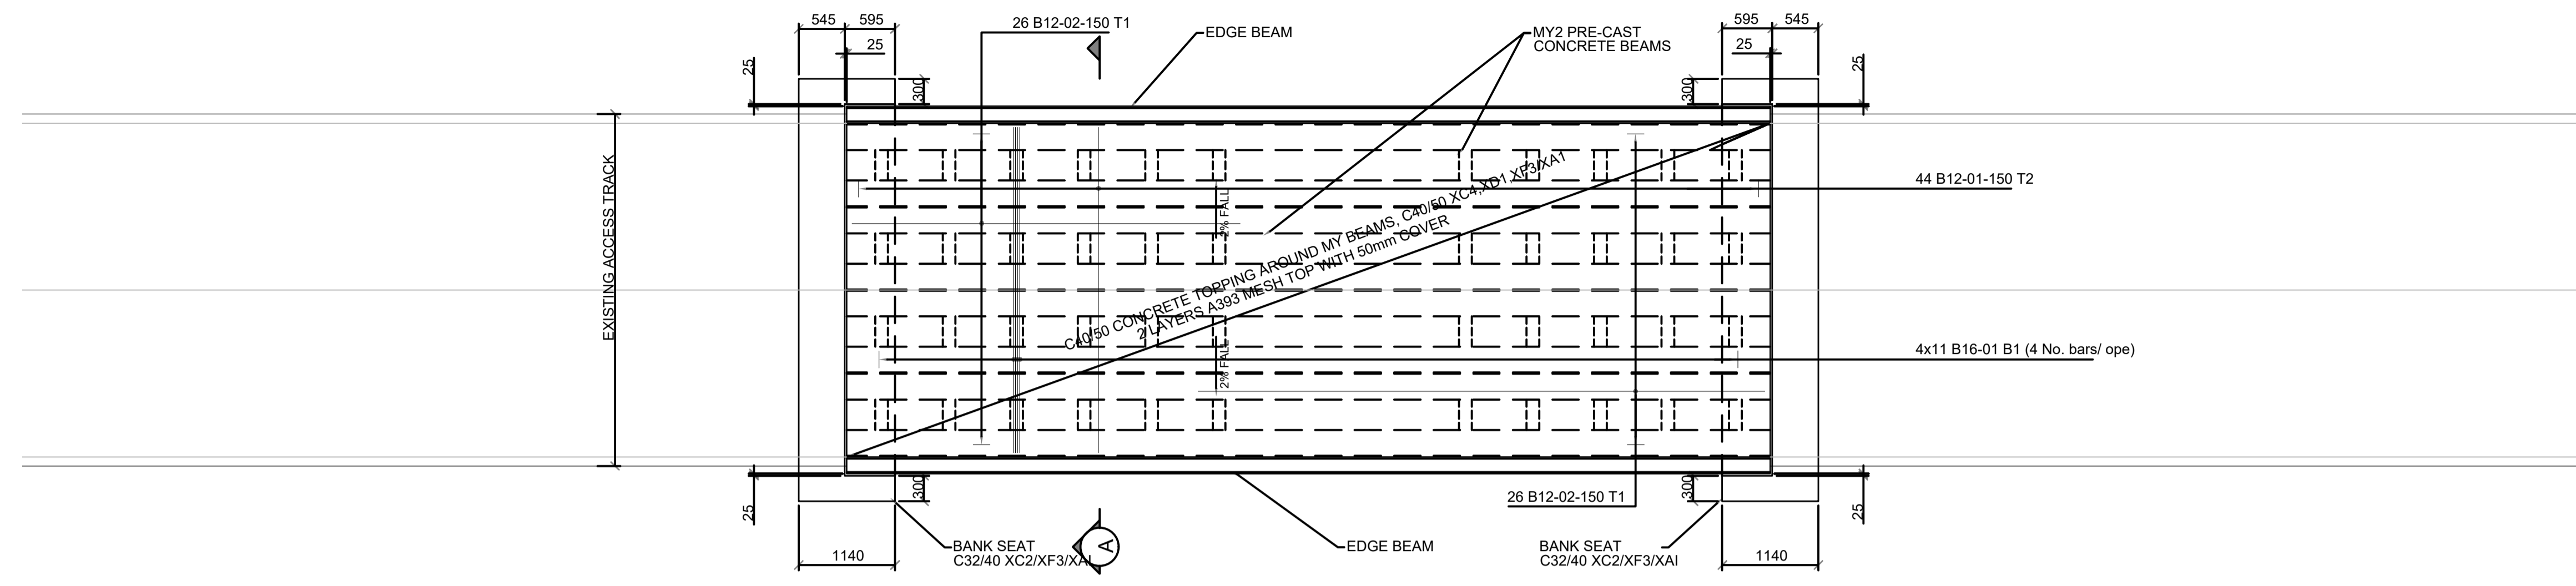


Plan
 Scale: 1:50

Map Series:
 Prime Data Vector


OSI Sheet No:
 5692, 5693, 5763, 5764, 5834, 5835, 5905, 5906, 5969,
 5969-C, 6025-A, 6025-B, 6025-C, 6025-D, 6026-C

Tailte Éireann Licence No.
 CYAL50261649

Copyright:
 © Tailte Éireann, 2023

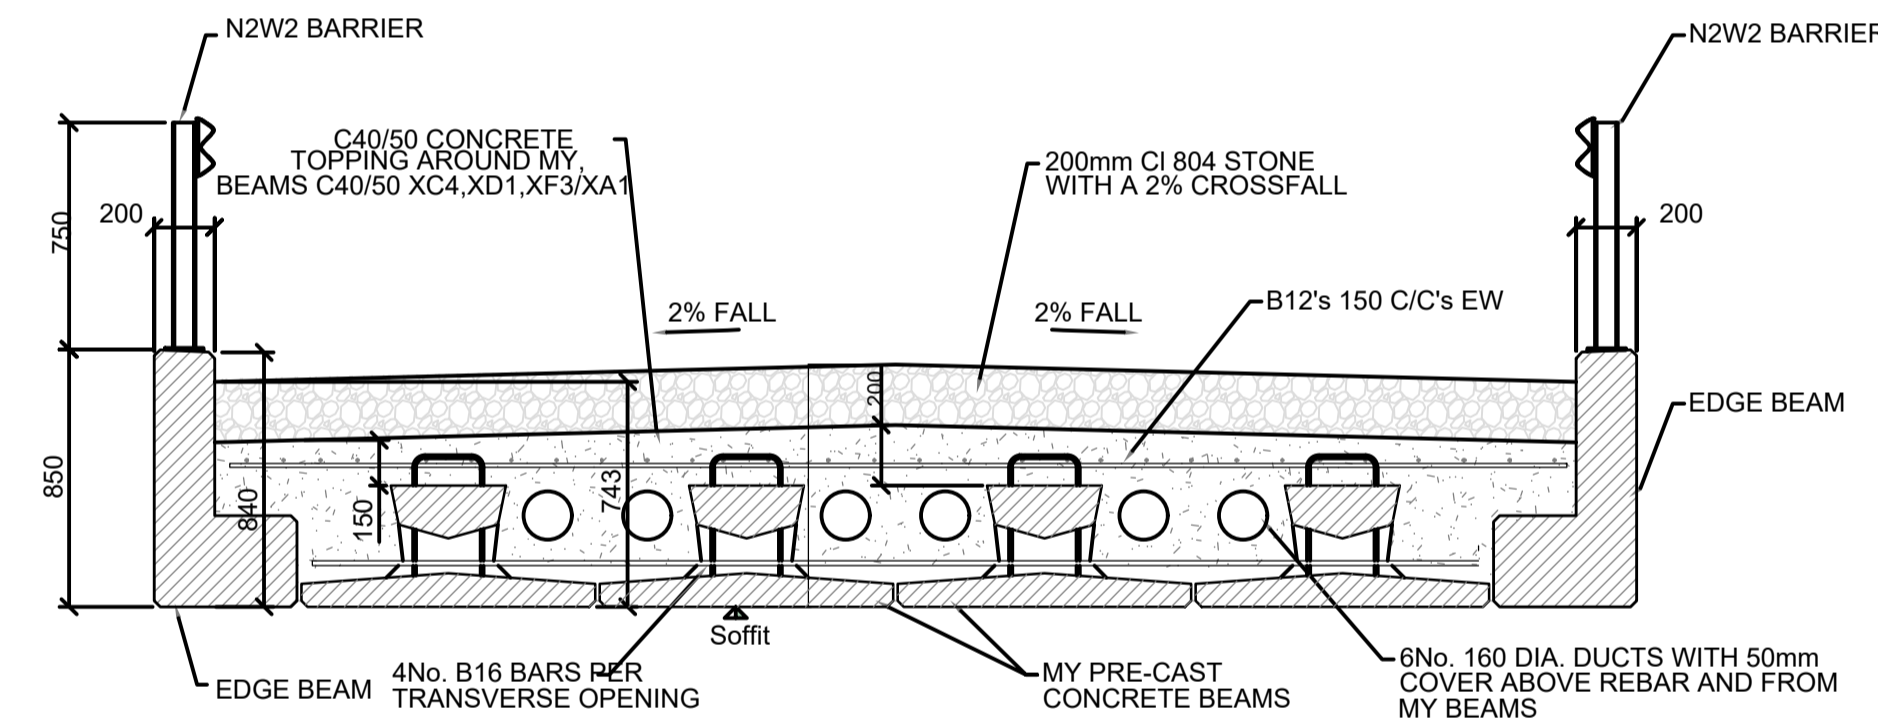

Section A-A
 Scale: 1:25

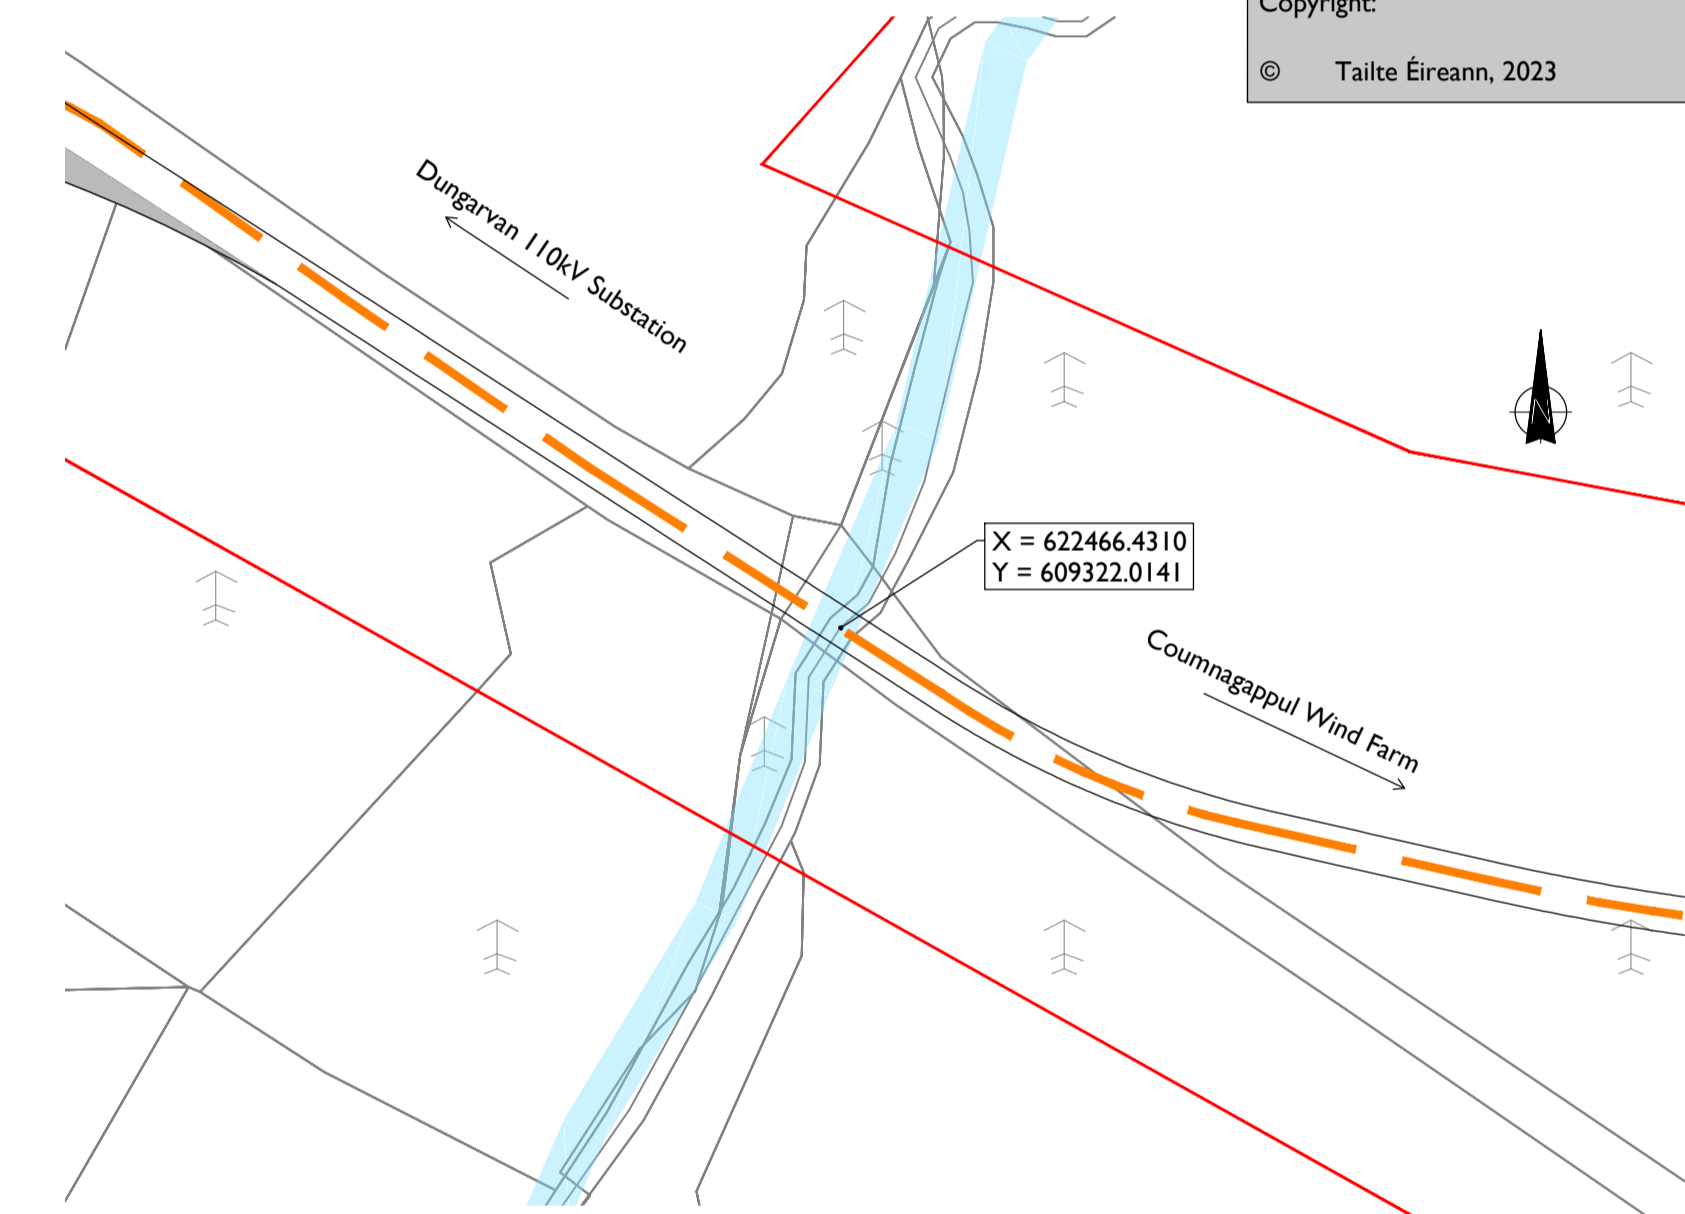


Plan View
 Scale : 1:1000

PLAN LAYOUT - LEGEND

UGC Grid Connection Route - - - - -

- NOTES: -**
- Path of cable route and location of associated Joint Bays, Link Boxes and Comms Chambers may vary depending on site conditions.
 - Other services may be encountered on the route.
 - This drawing is to be used only for the purpose of the planning application and is subject to detailed design.

LEGEND: -

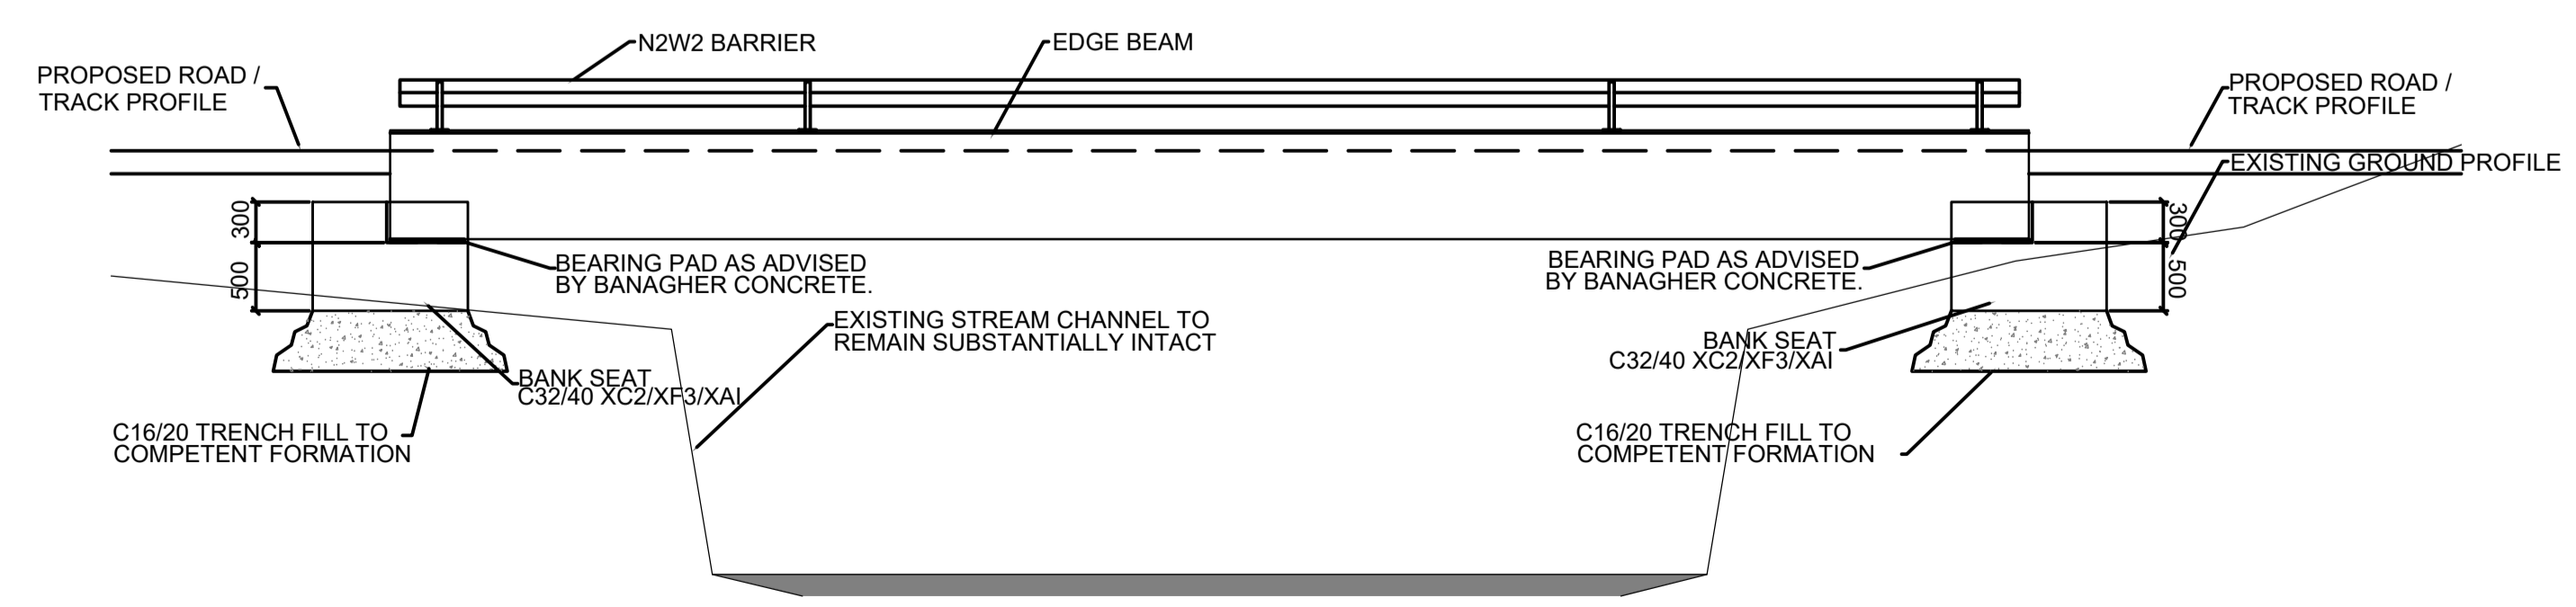

Elevation
 Scale: 1:50

ISSUE/REVISION

NO.	DATE	DESCRIPTION
P1	25.01.2023	Issued For Planning
I/R	DATE	DESCRIPTION

PROJECT NUMBER
 05-828

SHEET TITLE
 Skeheen Stream
 Proposed Crossing

SHEET NUMBER
 05828-DR-168

Project Management Initials: Designer: AF Checked: DB Approved: RG