


Palisade Fencing Details - Elevation

SCALE 1:25

Palisade Fencing Details - Section

SCALE 1:25

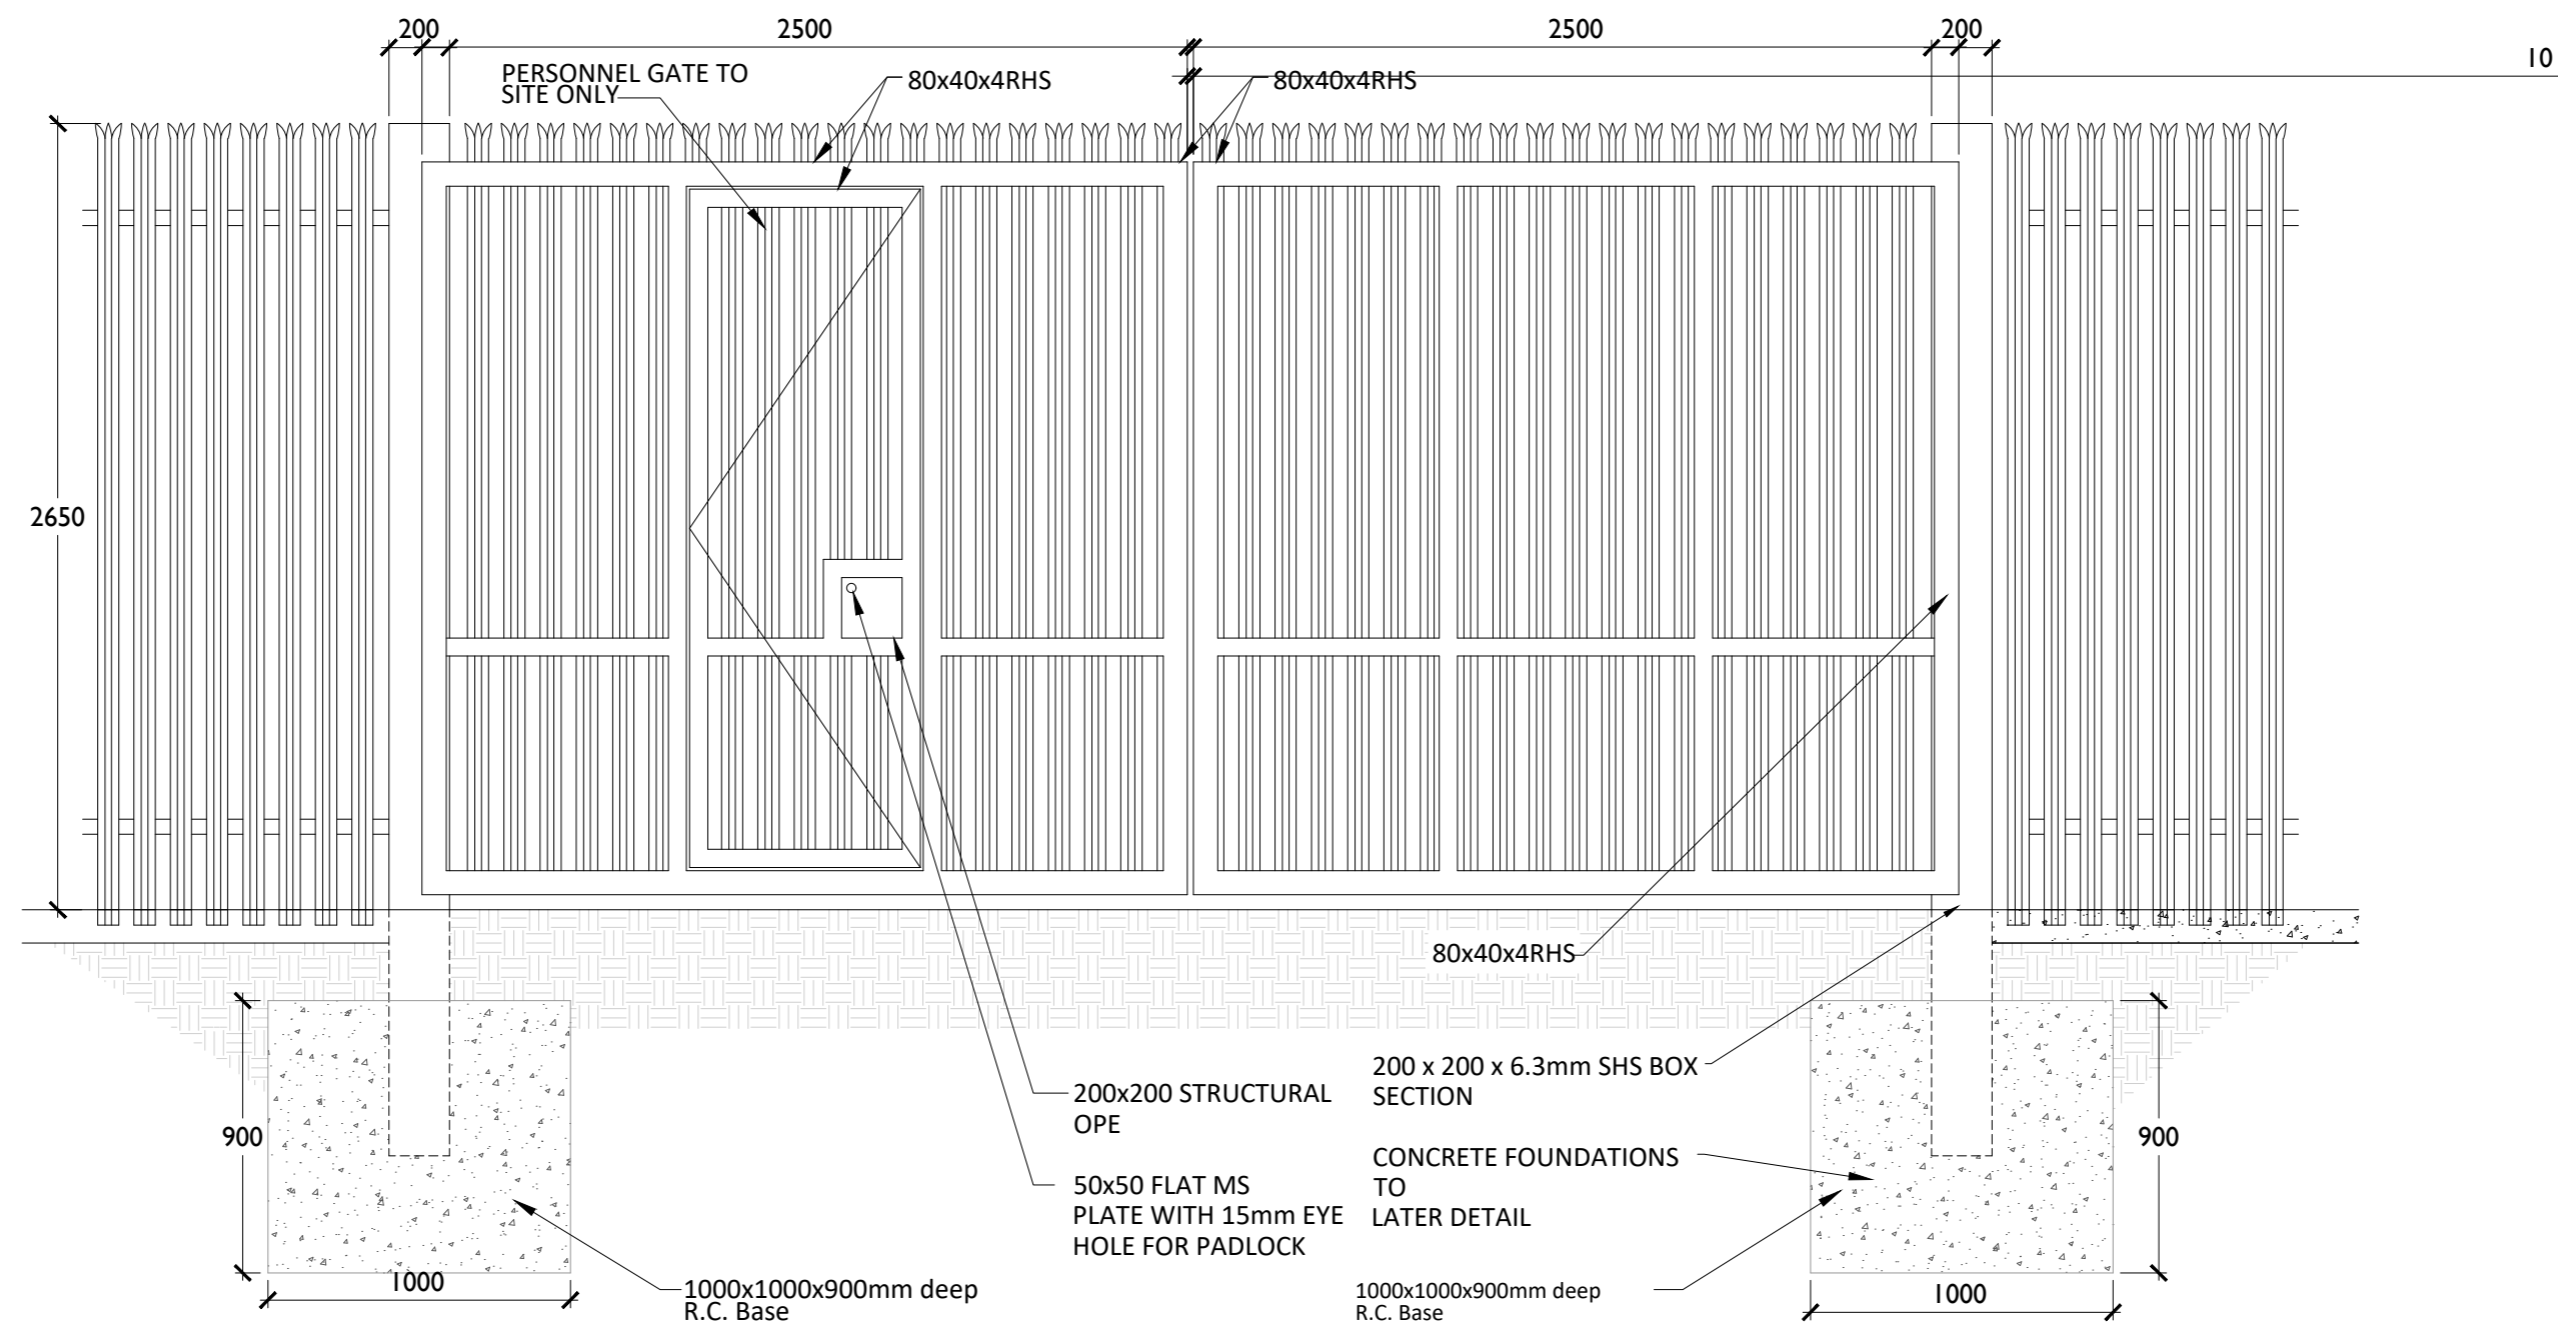

Typical Gate Elevation

SCALE 1:25

PROJECT

Coumragappul Wind Farm
110kV Grid Connection

CLIENT



CONSULTANTS

NOTES: -

LEGEND: -

- This drawing is to be read in conjunction with relevant drawings, specifications and reports
- Dimensions are in millimetres, unless noted otherwise
- Drawings are not to be scaled use figured dimensions only

ISSUE/REVISION

I/R	DATE	DESCRIPTION
P1	13.01.2023	Issued for Planning

PROJECT NUMBER

05-828

SHEET TITLE

Gate & Fence Details

SHEET NUMBER

05828-DR-183