



- Legend**
- X — Site Notice XX
 - Planning Boundary And Site Notice Location
 - Land Under The Control Of The Applicant Or The Person Who Owns The Land Which Is The Subject Of The Application.
 - Proposed Wind Farm Access Track.
 - Existing Road To Be Upgraded
 - Passing Bays
 - Turning Areas
 - Turbine And Hardstanding Areas
 - - - Private Electrical Network Cable Route
 - Borrow Pit Area
 - Substation Compound
 - Permanent Met Mast
 - Chainage Marker
 - 100.00m — Chainage Marker
 - 100 — Major Contour
 - - - Minor Contour

- Notes.**
1. This drawing is for planning purposes only.
 2. Dimensions in meters unless otherwise noted.
 3. Levels shown relative to ordnance datum (Malin Head).
 4. Co-ordinates are to Irish Transverse Mercator (ITM).

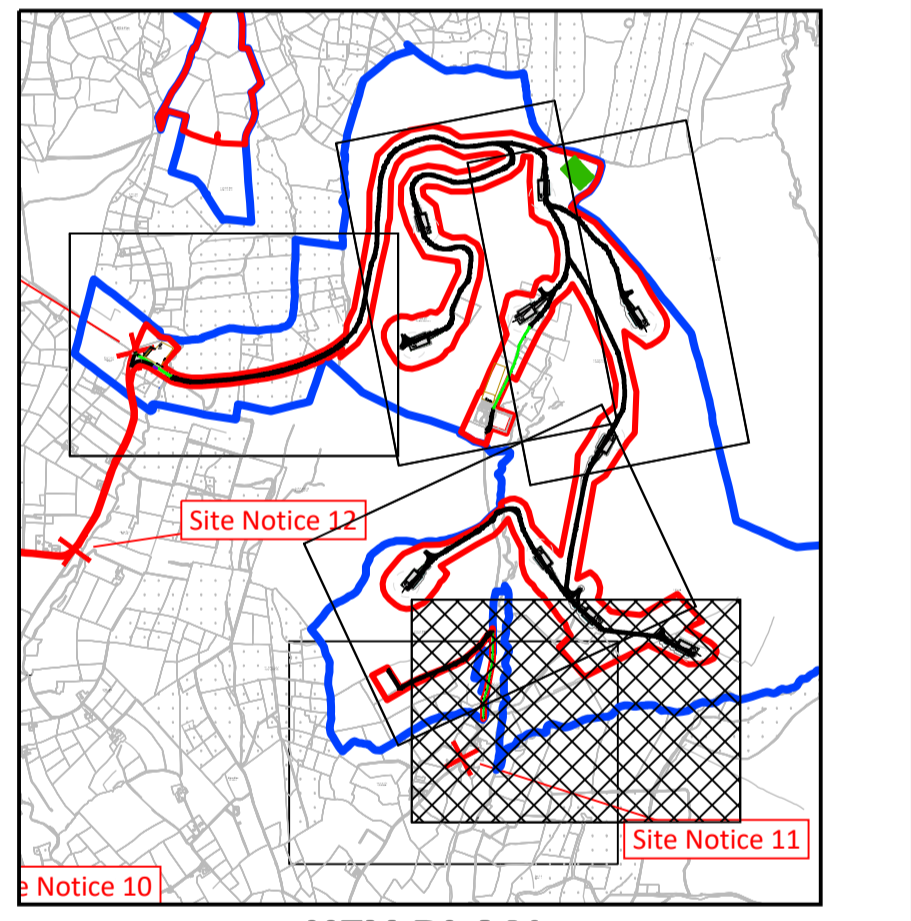

KEY PLAN
Scale 1:40000

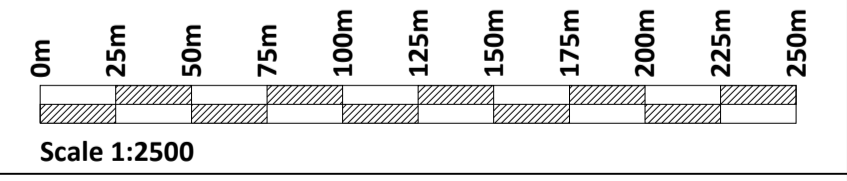

If Applicable : Ordnance Survey Ireland Licence No. CYAL50221678 © Ordnance Survey Ireland and Government of Ireland
OSI 5692, 5693, 5763, 5764, 5834, 5835, 5905, 5906, 5969, 5969-C, 6025-A, 6025-B, 6025-C, 6026-C.

FEHILY TIMONEY Cork | Dublin | Carlow
www.fehilytimoney.ie

No part of this document may be reproduced or transmitted in any form or stored in any retrieval system of any nature without the written permission of Fehily Timoney & Company as copyright holder except as agreed for use on the project for which the document was originally issued. Do not scale. Use figured dimensions only. If in doubt - Ask!

Rev.	Description	App By	Date
A	ISSUE FOR PLANNING	RM	10.10.23

PROJECT	COUNNAGAPPUL WINDFARM EIAR			CLIENT	EMPOWER		
SHEET	1:2500 SITE LAYOUT MAP SHEET 5 OF 5			Date	10.10.23	Project number	P2360
				Drawn by	NS	Drawing Number	P2360-0100-0007
				Checked by	RM	Scale (@ A1-)	1:2500
						Rev	A

O:\ACAD\2020\P2360\P2360-0100-0007

23 October 2023