



- Legend**
- Site Notice XX
  - Planning Boundary And Site Notice Location
  - Land Under The Control Of The Applicant Or The Person Who Owns The Land Which Is The Subject Of The Application.
  - Proposed Wind Farm Access Track.
  - Existing Road To Be Upgraded
  - Passing Bays
  - Turning Areas
  - Turbine And Hardstanding Areas
  - Private Electrical Network Cable Route
  - Borrow Pit Area
  - Substation Compound
  - Roadside Swale
  - Cross Drain
  - Interceptor Ditch With Diffuse Outflow
  - Stilling Pond With Diffuse Outflow
  - Culvert
  - Permanent Met Mast
  - Chainage Marker
  - Concrete Apron
  - 100 Major Contour
  - - - Minor Contour
  - W/CX - X Stream
  - Stream Crossing Reference

- Notes.**
1. This drawing is for planning purposes only.
  2. Dimensions in meters unless otherwise noted.
  3. Levels shown relative to ordnance datum (Malin Head).
  4. Co-ordinates are to Irish Transverse Mercator (ITM).

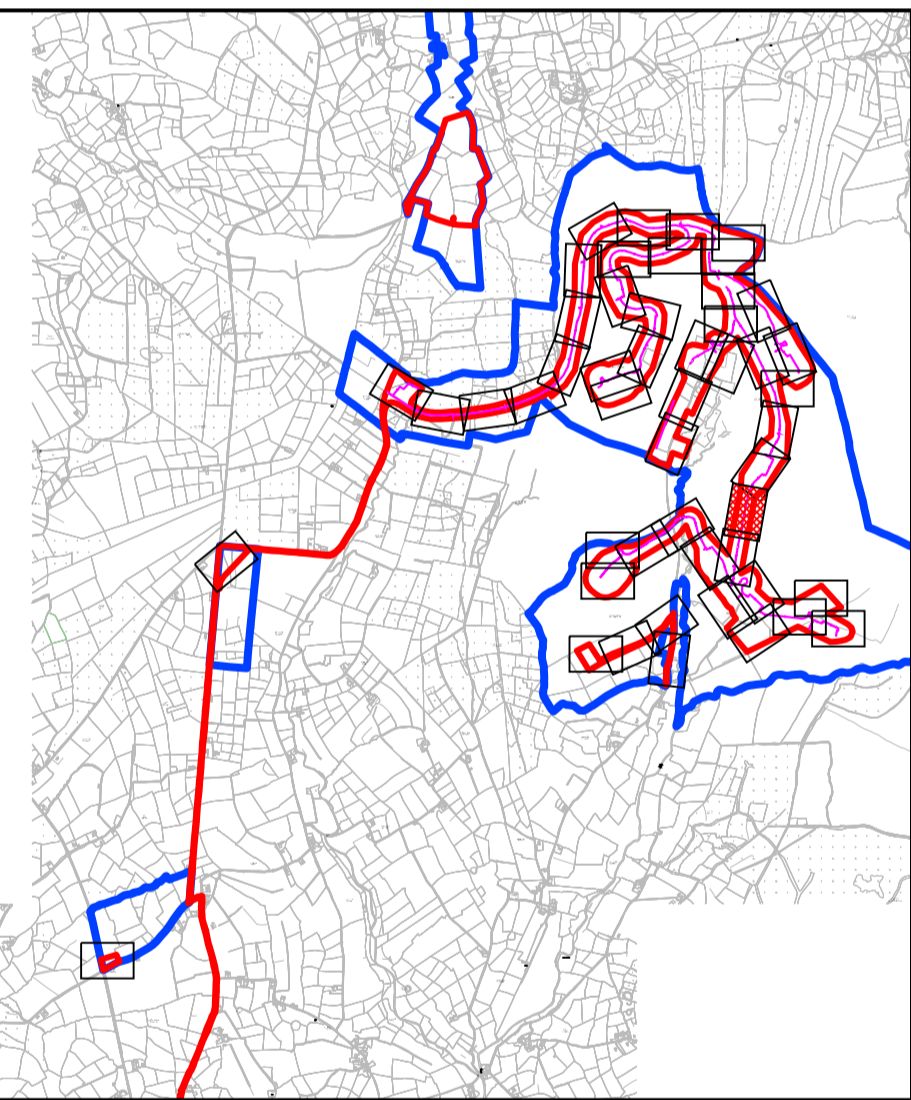

**KEY PLAN**  
Scale 1:50000

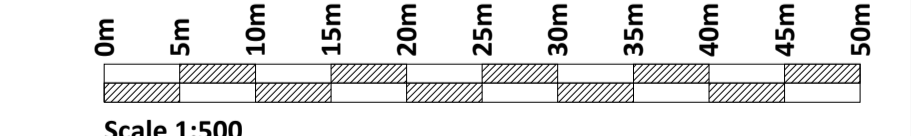

If Applicable : Ordnance Survey Ireland Licence No. CYAL50221678 © Ordnance Survey Ireland and Government of Ireland OSI 5692, 5693, 5763, 5764, 5834, 5835, 5905, 5906, 5969, 5969-C, 6025-A, 6025-B, 6025-C, 6026-C.



No part of this document may be reproduced or transmitted in any form or stored in any retrieval system of any nature without the written permission of Fehily Timoney & Company as copyright holder except as agreed for use on the project for which the document was originally issued. Do not scale. Use figured dimensions only. If in doubt - Ask!

| Rev. | Description        | App By | Date     |
|------|--------------------|--------|----------|
| A    | ISSUE FOR PLANNING | RM     | 10.10.23 |
|      |                    |        |          |
|      |                    |        |          |
|      |                    |        |          |
|      |                    |        |          |

|         |  |  |  |            |                |                |                 |
|---------|--|--|--|------------|----------------|----------------|-----------------|
| PROJECT | <b>COUMNAGAPPUL WINDFARM EIAR</b>                |  |  | CLIENT     | <b>EMPOWER</b> |                |                 |
| SHEET   | <b>1:500 SITE LAYOUT PLAN<br/>SHEET 28 OF 50</b> |  |  | Date       | 10.10.23       | Project number | P2360           |
|         |  |  |  | Drawn by   | NS             | Drawing Number | P2360-0100-0038 |
|         |  |  |  | Checked by | RM             | Scale (@ A1-)  | 1:500           |
|         |  |  |  |            |                | Rev            | <b>A</b>        |

O:\ACAD\2020\P2360\P2360-0100-0038

23 October 2023