



- Legend**
- Site Notice XX
  - Planning Boundary And Site Notice Location
  - Land Under The Control Of The Applicant Or The Person Who Owns The Land Which Is The Subject Of The Application.
  - Proposed Wind Farm Access Track.
  - Existing Road To Be Upgraded
  - Passing Bays
  - Turning Areas
  - Turbine And Hardstanding Areas
  - Private Electrical Network Cable Route
  - Borrow Pit Area
  - Substation Compound
  - Roadside Swale
  - Cross Drain
  - Interceptor Ditch With Diffuse Outflow
  - Silling Pond With Diffuse Outflow
  - Culvert
  - Permanent Met Mast
  - 100.00m - Chainage Marker
  - Concrete Apron
  - 100 - Major Contour
  - Minor Contour
  - W/CX - X Stream
  - Stream Crossing Reference

- Notes.**
1. This drawing is for planning purposes only.
  2. Dimensions in meters unless otherwise noted.
  3. Levels shown relative to ordnance datum (Malin Head).
  4. Co-ordinates are to Irish Transverse Mercator (ITM).

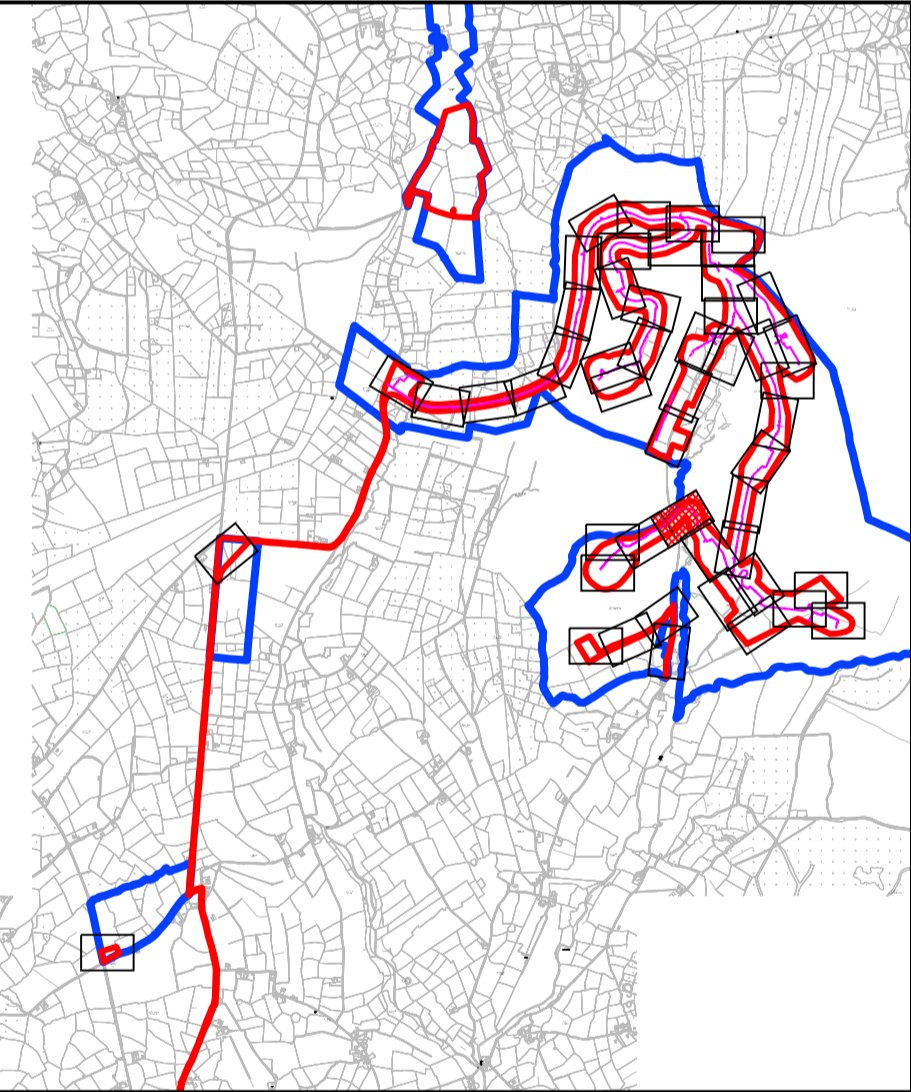

**KEY PLAN**  
Scale 1:50000

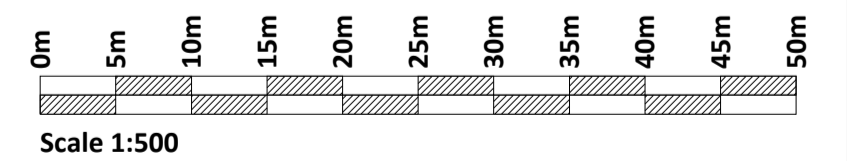

If Applicable : Ordnance Survey Ireland Licence No. CYAL50221678 © Ordnance Survey Ireland and Government of Ireland  
OSI 5692, 5693, 5763, 5764, 5834, 5835, 5905, 5906, 5969, 5969-C, 6025-A, 6025-B, 6025-C, 6026-C.



No part of this document may be reproduced or transmitted in any form or stored in any retrieval system of any nature without the written permission of Fehily Timoney & Company as copyright holder except as agreed for use on the project for which the document was originally issued. Do not scale. Use figured dimensions only. If in doubt - Ask!

Rev.	Description	App By	Date
A	ISSUE FOR PLANNING	RM	10.10.23

PROJECT	<b>COUMNAGAPPUL WINDFARM EIAR</b>		
SHEET	<b>1:500 SITE LAYOUT PLAN SHEET 33 OF 50</b>		

CLIENT				<b>EMPOWER</b>	
Date	10.10.23	Project number	P2360	Scale (@ A1-)	1:500
Drawn by	NS	Drawing Number	<b>P2360-0100-0043</b>		
Checked by	RM	Rev			

O:\ACAD\2020\P2360\100-0100-0043

Monday 23 October 2023