




SECTION A-A
Scale 1:50

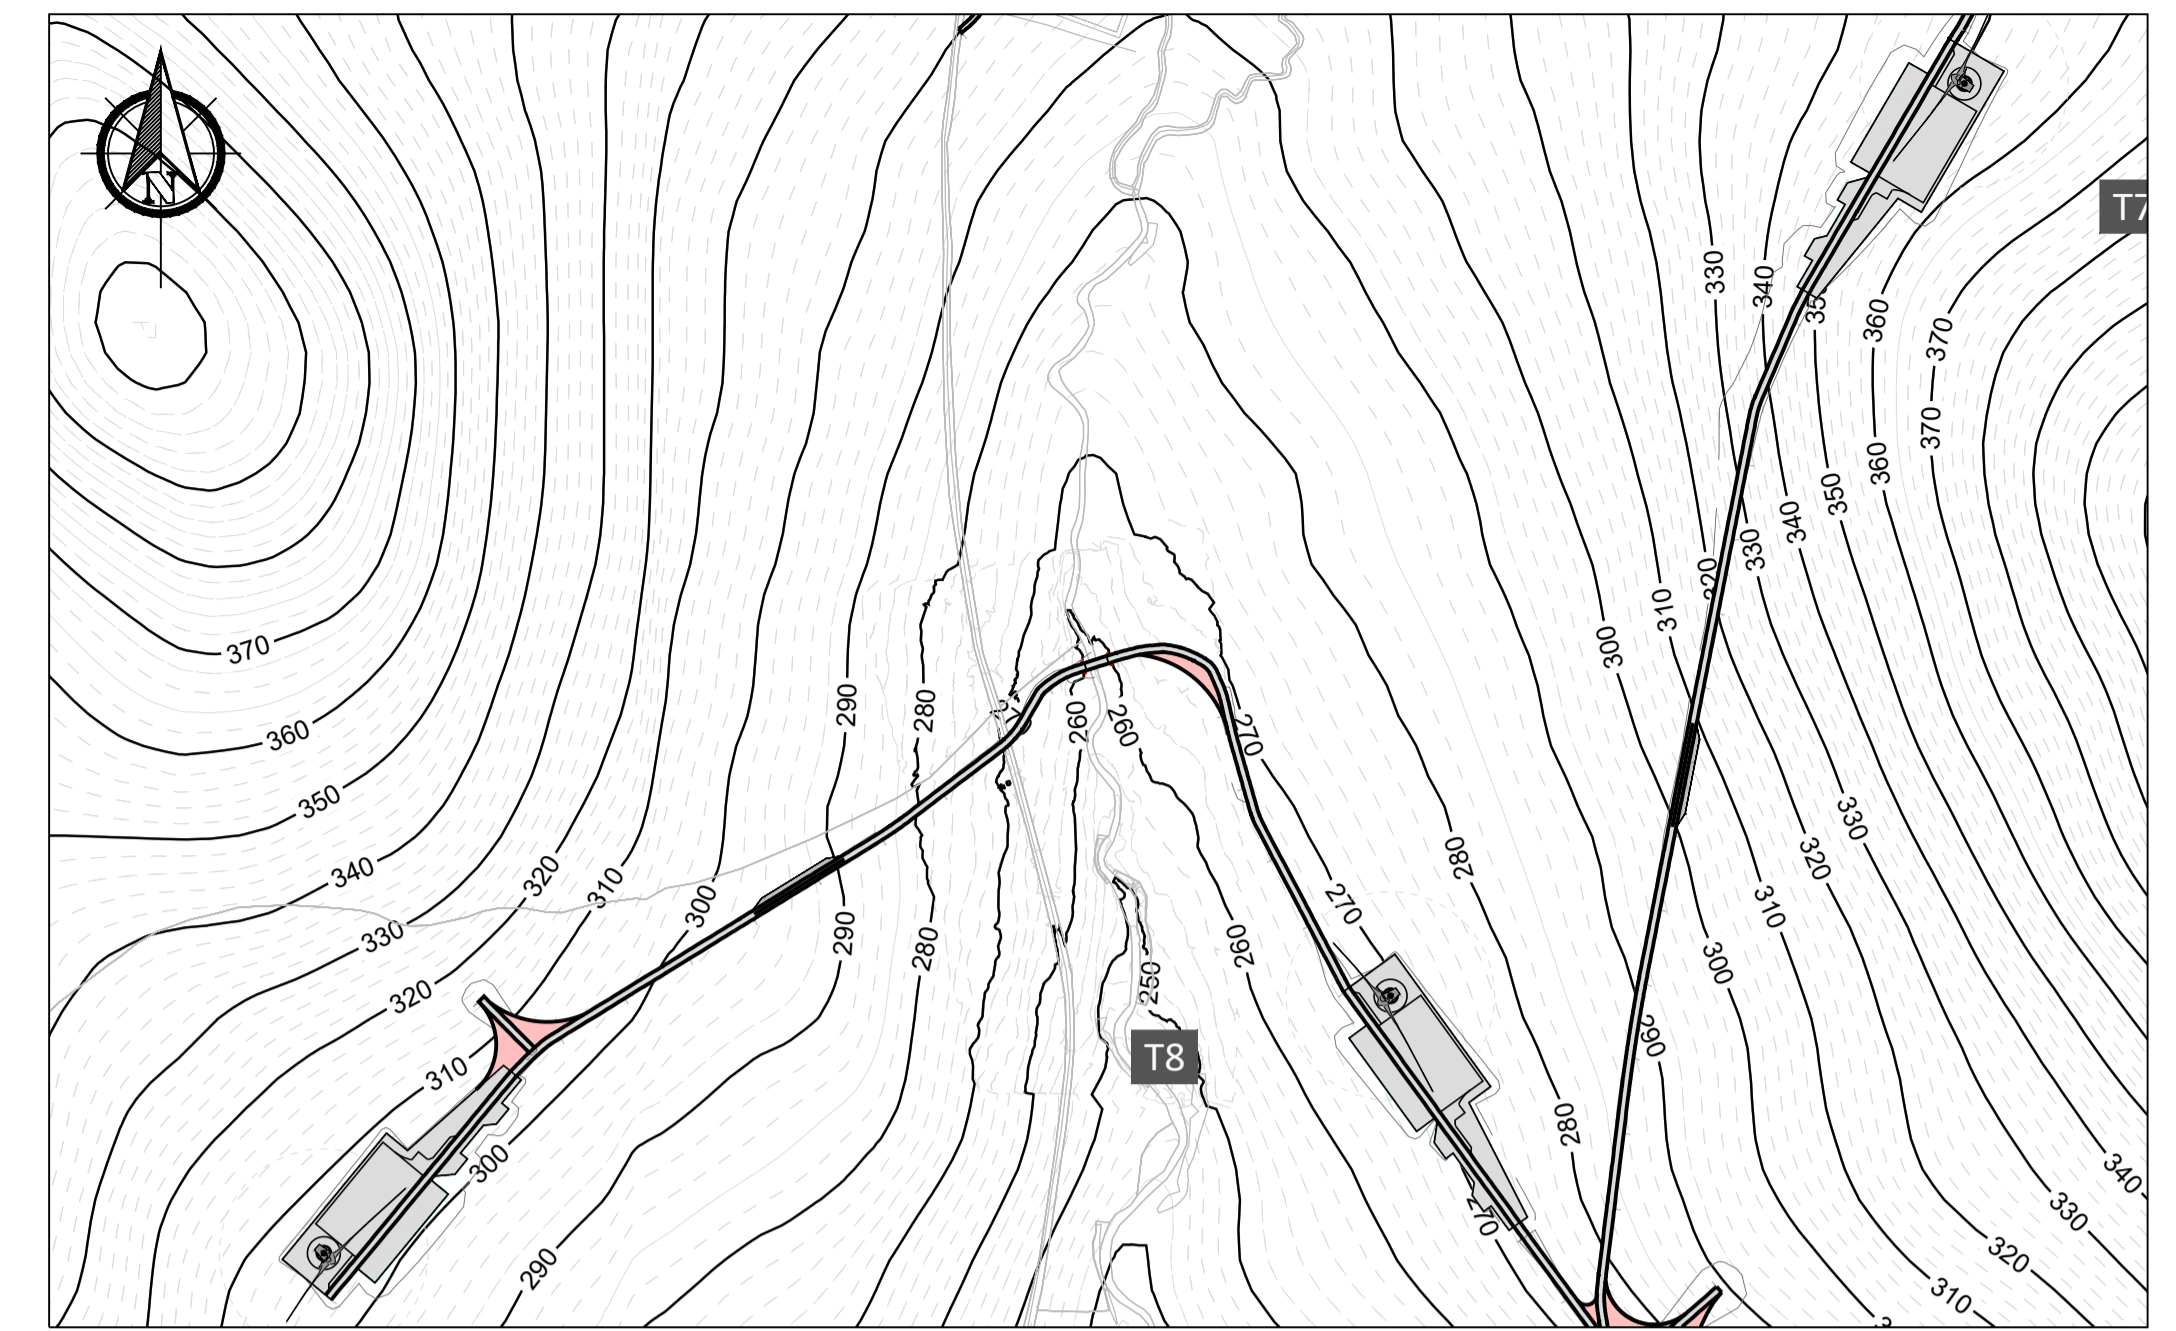

LOCATION PLAN
Scale 1:5000

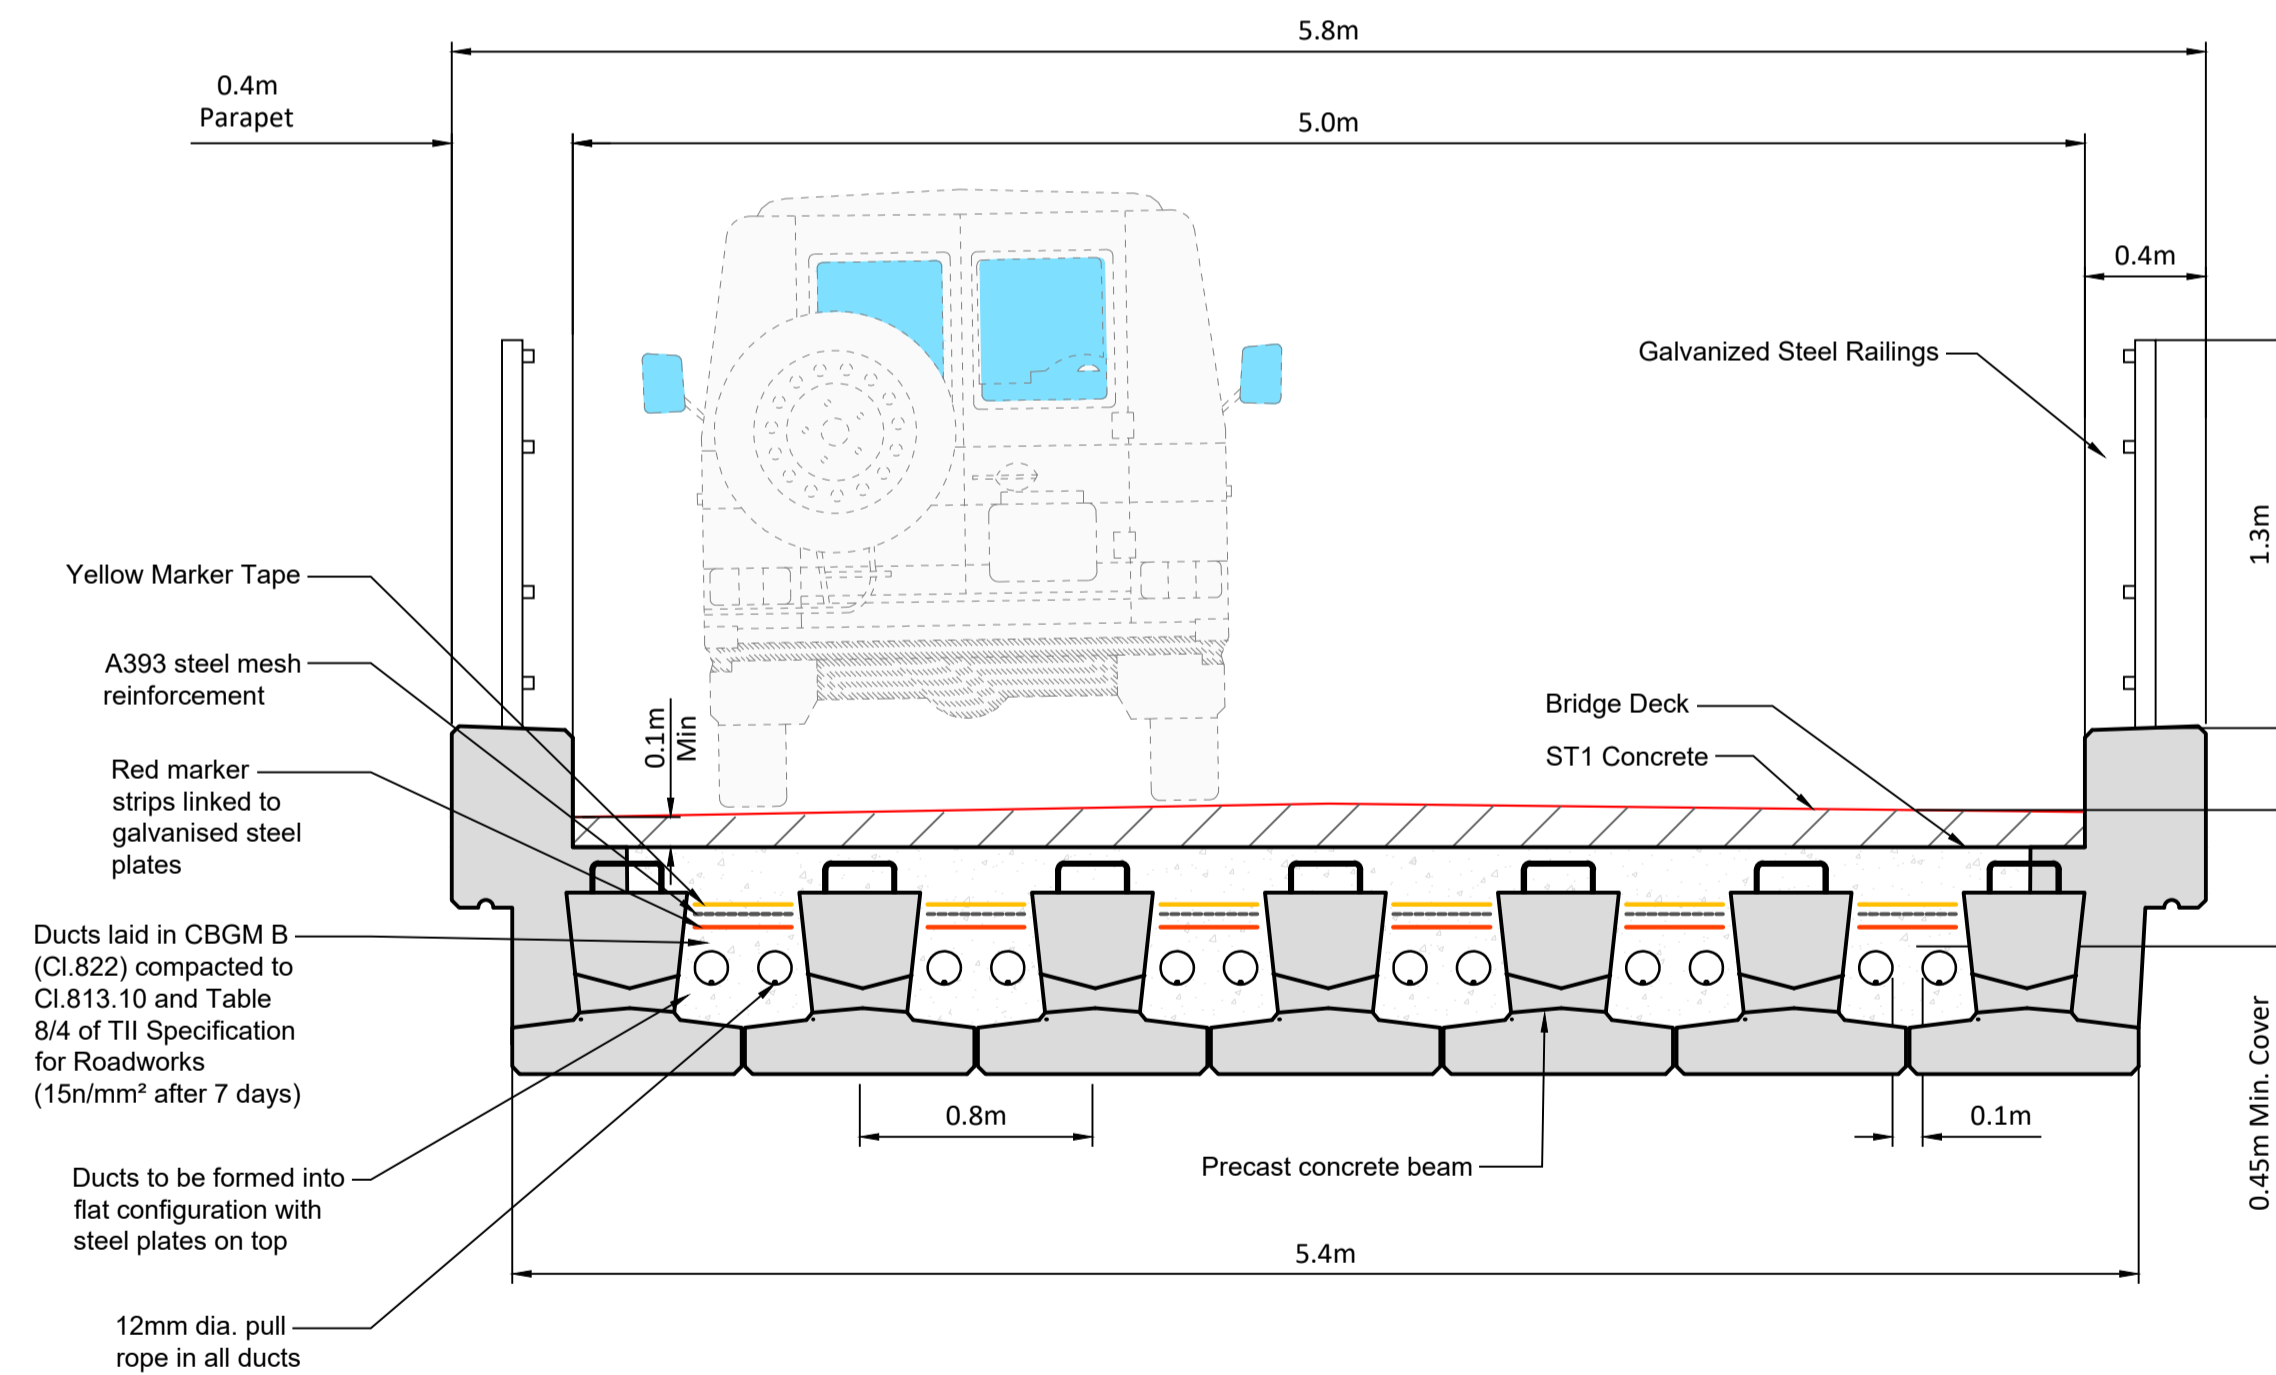

SECTION B-B
Scale 1:25

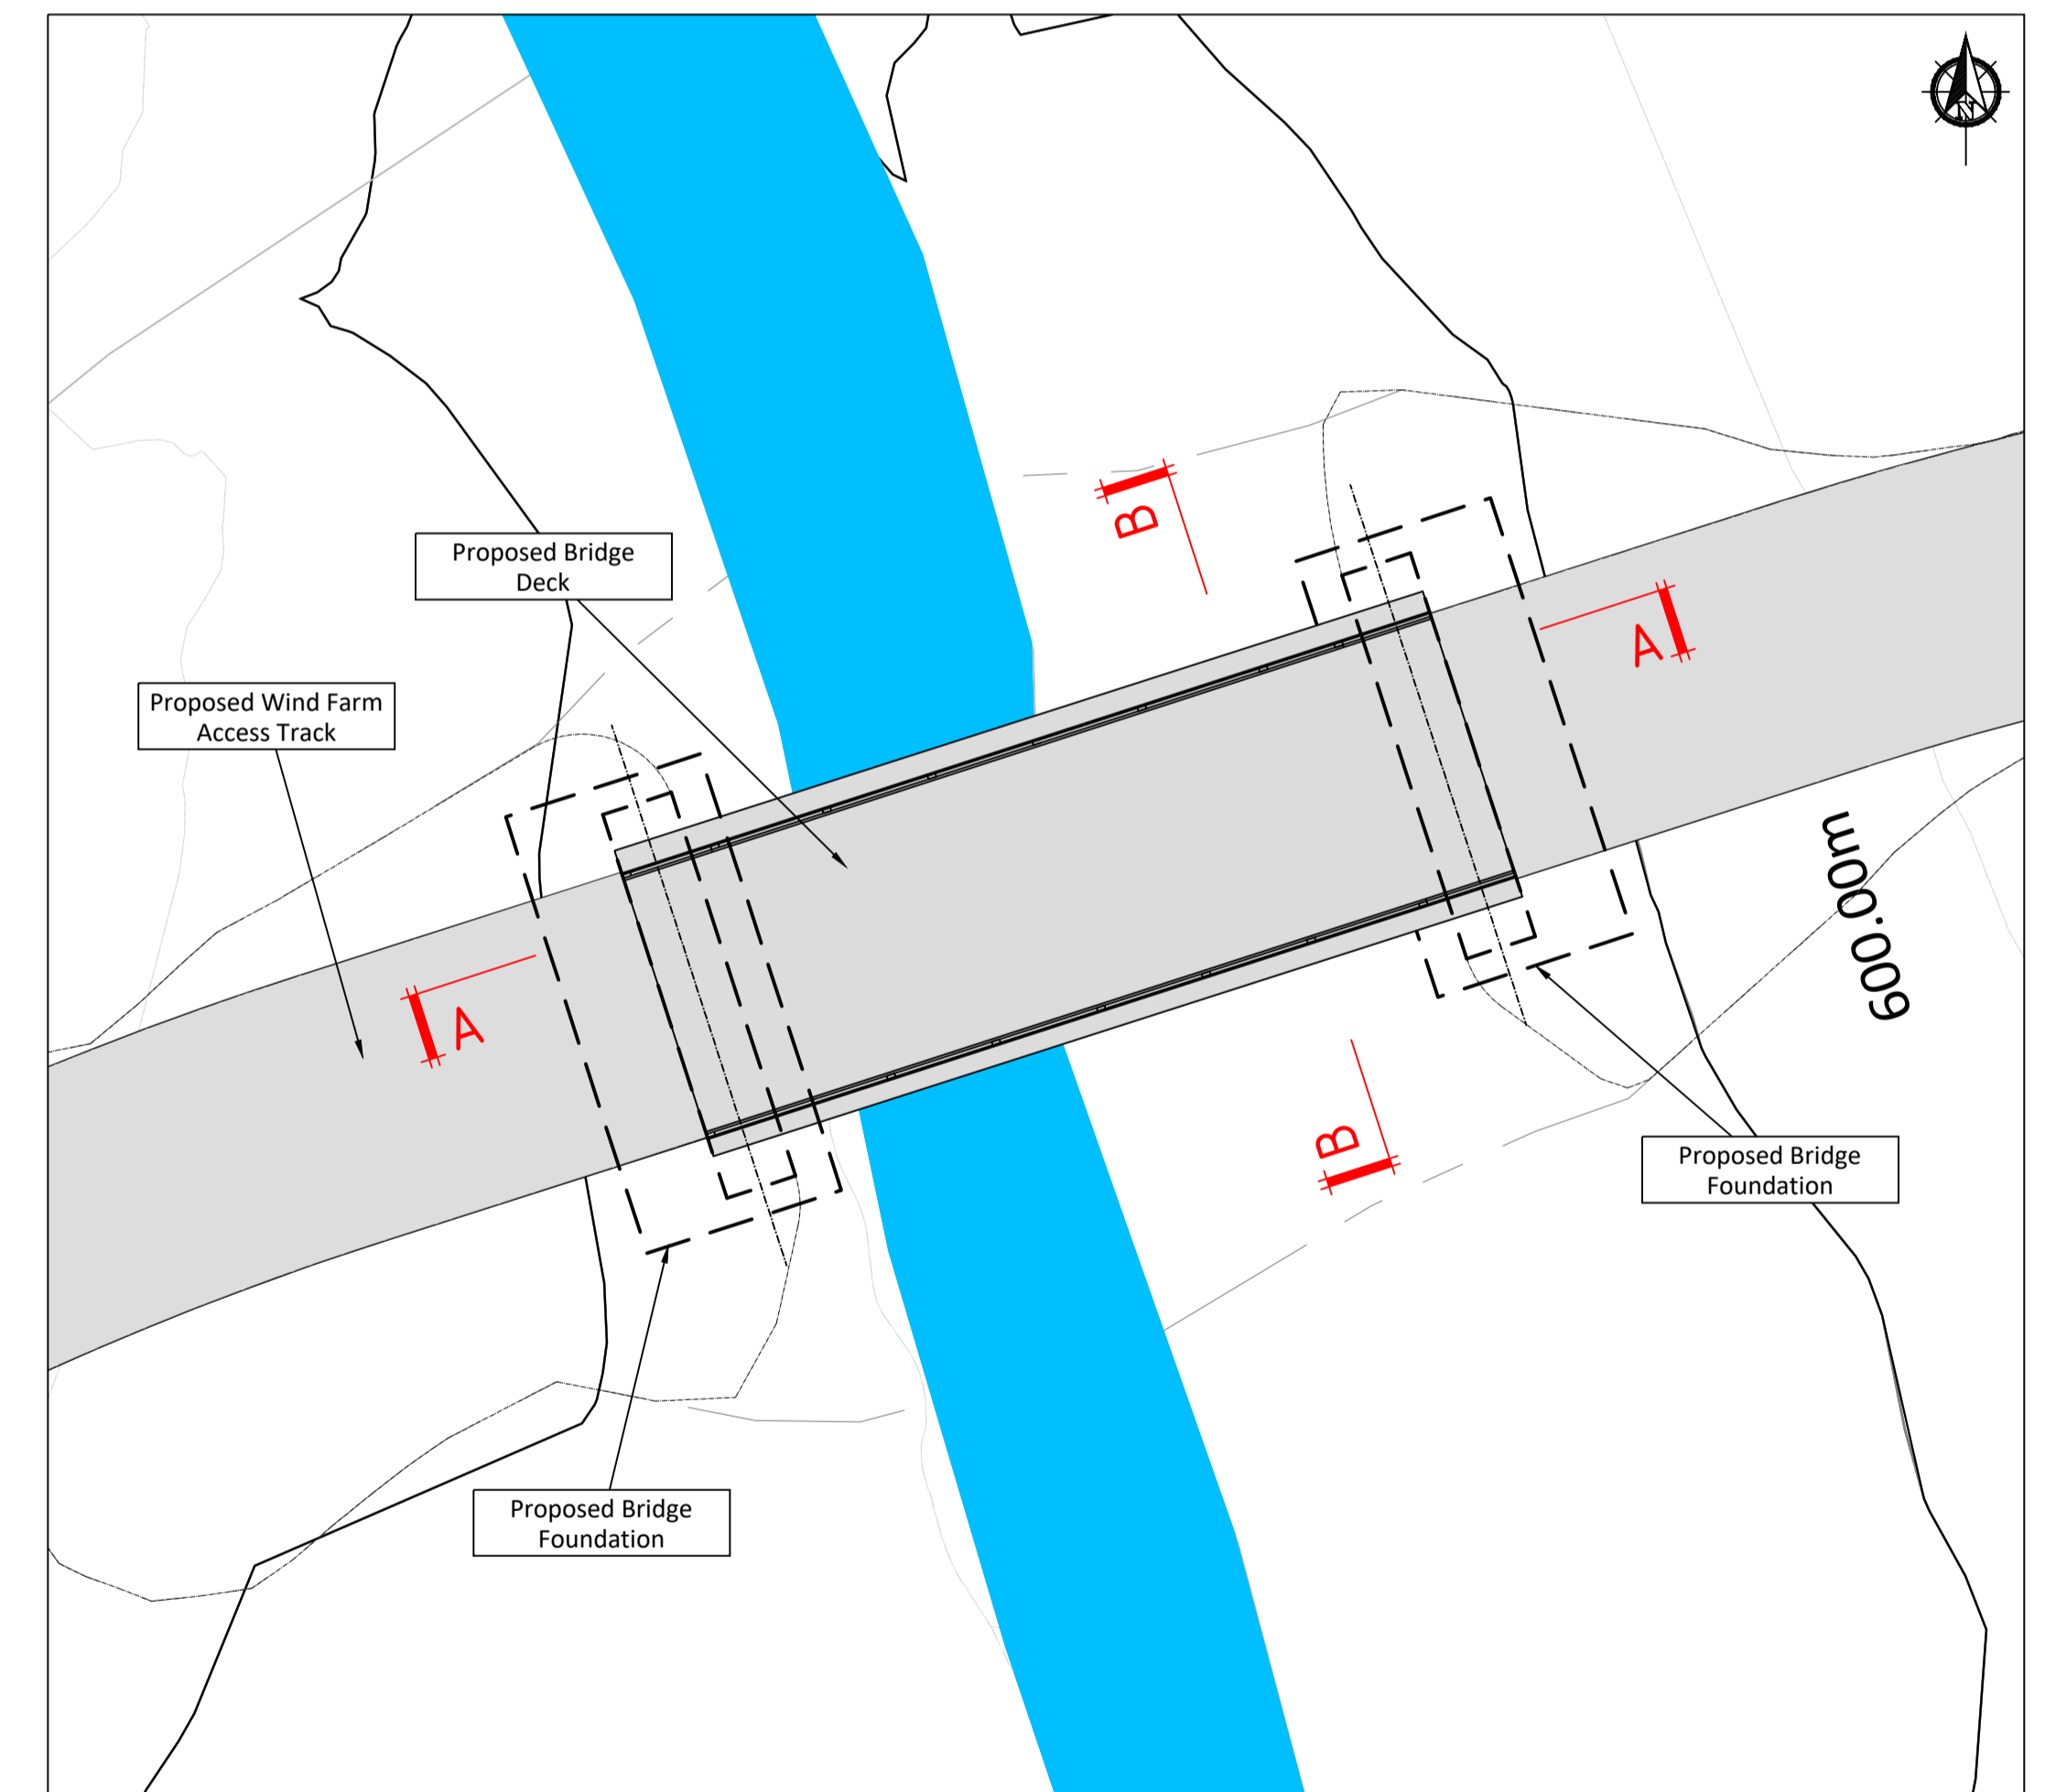

BRIDGE PLAN
Scale 1:125

If Applicable : Ordnance Survey Ireland Licence No. CYAL50221678 © Ordnance Survey Ireland and Government of Ireland

Rev.	Description	App By	Date
A	ISSUE FOR PLANNING	RM	10.10.23

PROJECT	CLIENT		
COUMNAGAPPUL WINDFARM EIAR	EMPOWER		
SHEET PROPOSED WATERCOURSE CROSSING - BRIDGE LAYOUT	Date	10.10.23	Project number
	Drawn by	NS	P2360
	Checked by	RM	Drawing Number
			P2360-0300-0018
		Scale (@ A1-)	Rev
		As Shown	A