




NEW ROAD DETAIL
Scale 1:25

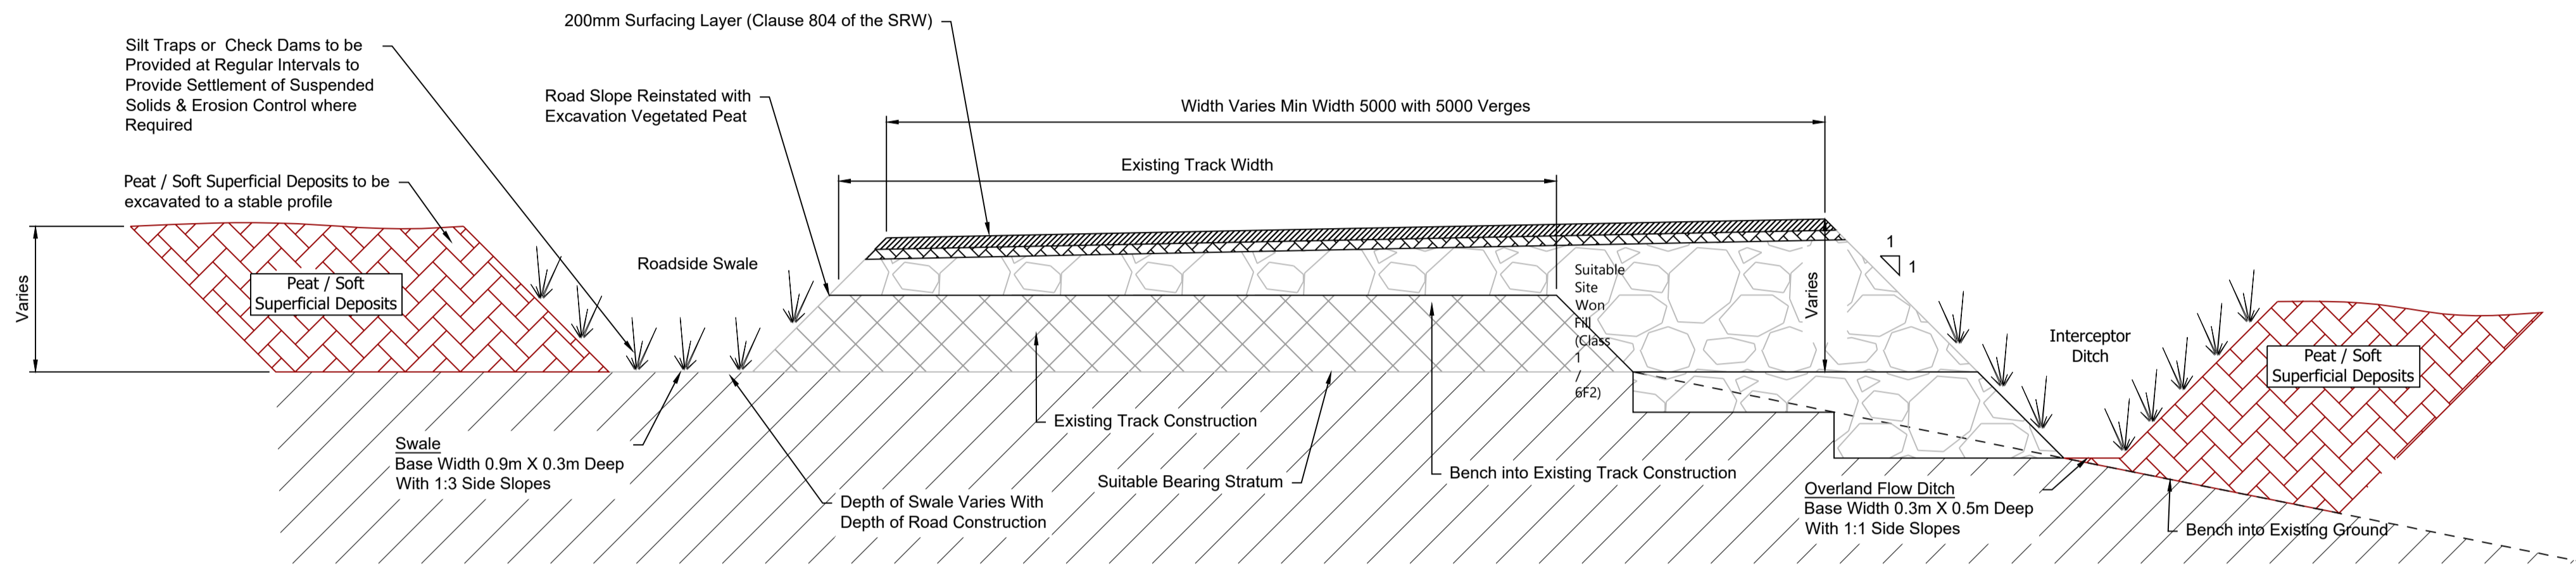

UPGRADED ROAD DETAIL
Scale 1:25

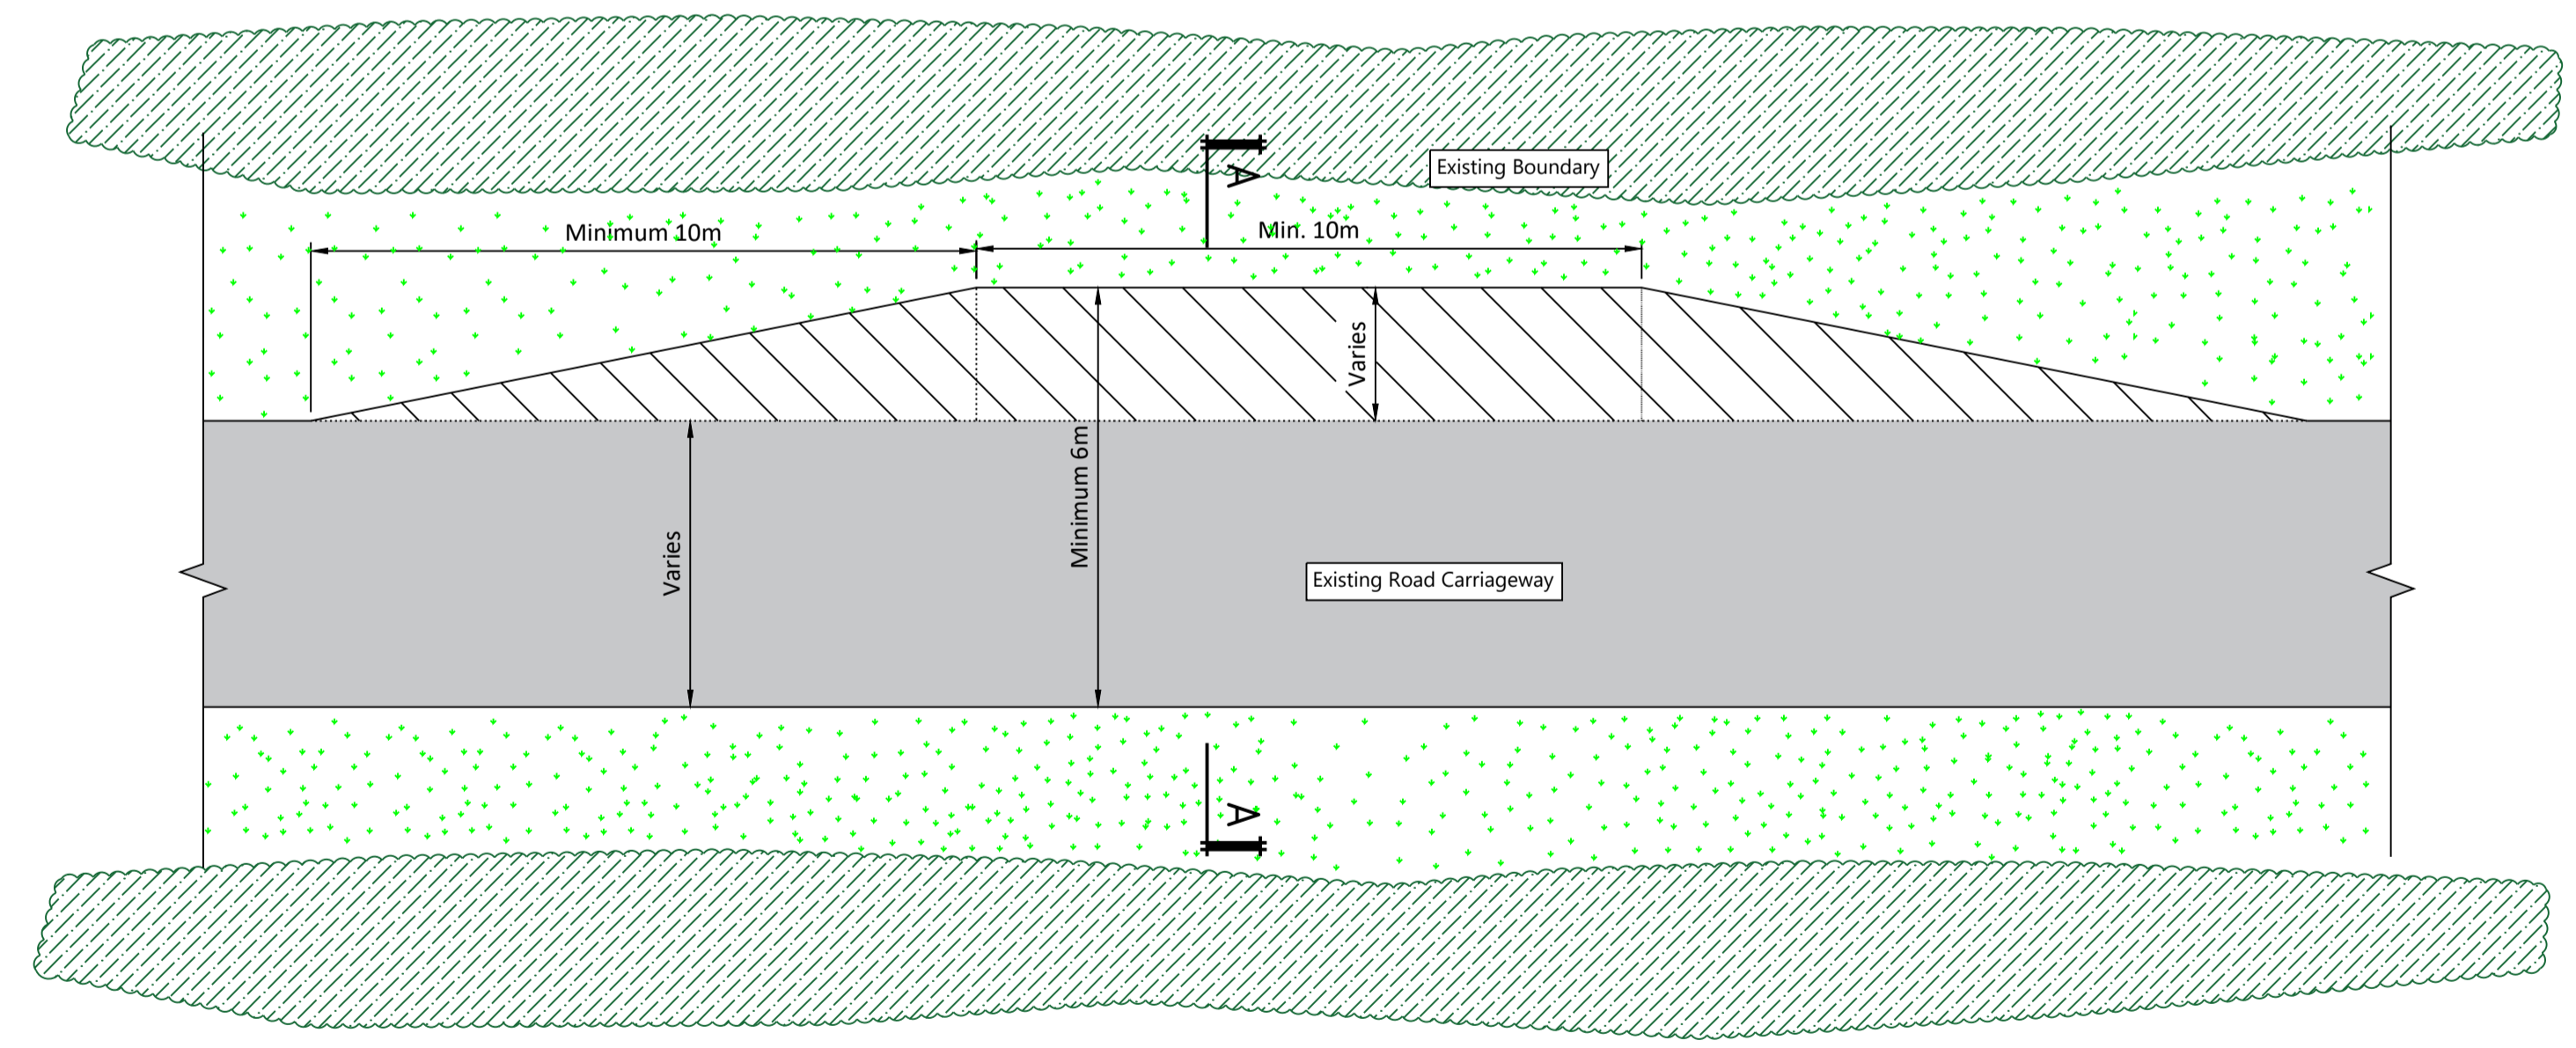

TYPICAL PASSING BAY PLAN

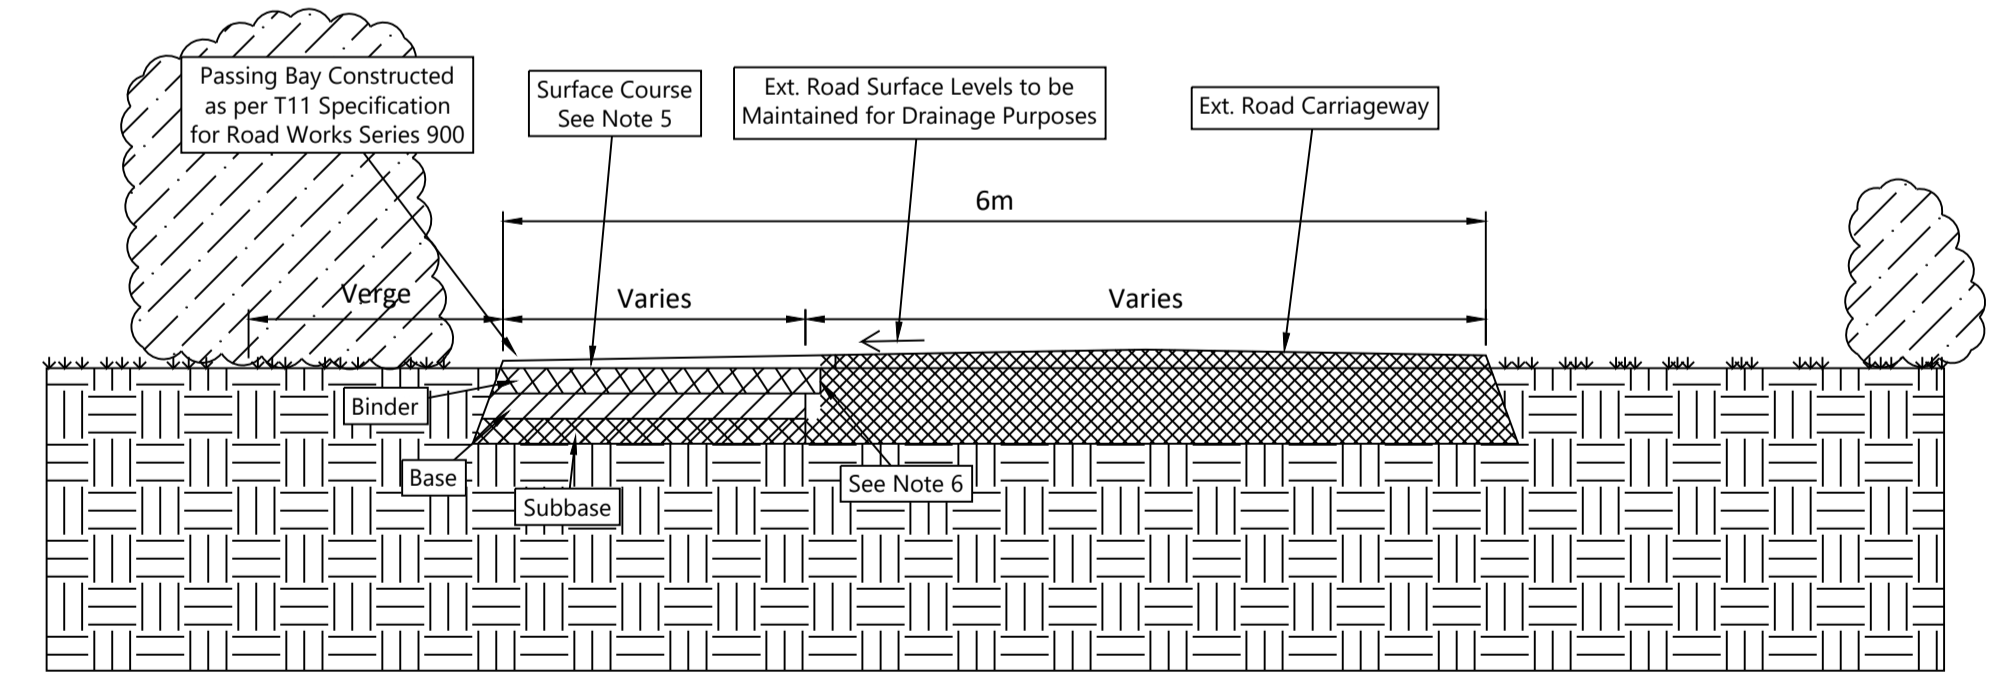

SECTION A-A

- Notes:
- Existing roadside drainage shall be maintained.
 - Verges shall be reinstated with topsoil and re-seeded to their original condition following construction of passing bay.
 - passing bay build up specification shall comply with the TII specifications for Road Works Series 900, latest edition and shall tie in with finished levels of existing public road carriageway.
 - Surface treatment of passing bays shall be in accordance with DN-PAV-03074, June 2017.
 - The joint between the existing road and passing bay shall be as per TII standard construction detail CC-SCD-00704.
 - The finished edge of the passing bay shall conform to TII detail CC-SCD-00701 for new build and widening scheme.

If Applicable : Ordnance Survey Ireland Licence No. CYAL50221678 © Ordnance Survey Ireland and Government of Ireland Scale 1:100

Scale 1:50



No part of this document may be reproduced or transmitted in any form or stored in any retrieval system of any nature without the written permission of Fehily Timoney & Company as copyright holder except as agreed for use on the project for which the document was originally issued. Do not scale. Use figured dimensions only. If in doubt - Ask!

Rev.	Description	App By	Date
A	ISSUE FOR PLANNING	RM	10.10.23

PROJECT	COUNNAGAPPUL WINDFARM EIAR			CLIENT	EMPOWER		
SHEET	ONSITE ACCESS TRACK DETAILS			Date	10.10.23	Project number	P2360
				Drawn by	NS	Drawing Number	P2360-0300-0020
				Checked by	RM		Rev
							A

O:\ACAD\2020\2360\2360-0300-0020

23 October 2023