



SECTION
Scale 1:10

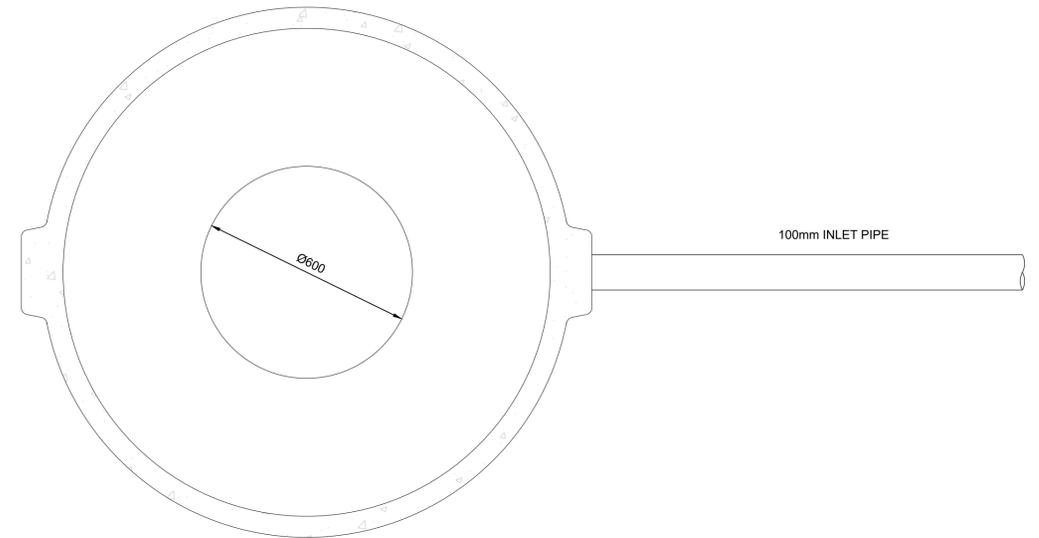

PLAN
Scale 1:10

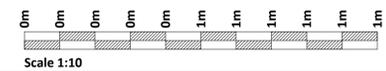

If Applicable : Ordnance Survey Ireland Licence No. CYAL50221678 © Ordnance Survey Ireland and Government of Ireland

Rev.	Description	App By	Date
A	ISSUE FOR PLANNING	RM	10.10.23

PROJECT	CLIENT		
COUMNAGAPPUL WINDFARM EIAR	EMPOWER		
SHEET RAINWATER HARVESTING TANK DETAILS	Date	Project number	Scale (@ A1-)
	10.10.23	P2360	1:10
	Drawn by NS	Drawing Number P2360-0300-0023	Rev A
Checked by RM			