



**Notes:**


1. All Dimensions are in Millimeters
2. Perimeter fencing for security or stock proofing to be of timber post and wire construction as shown.
3. Electrical compound fencing to be of steel palisade construction as shown.

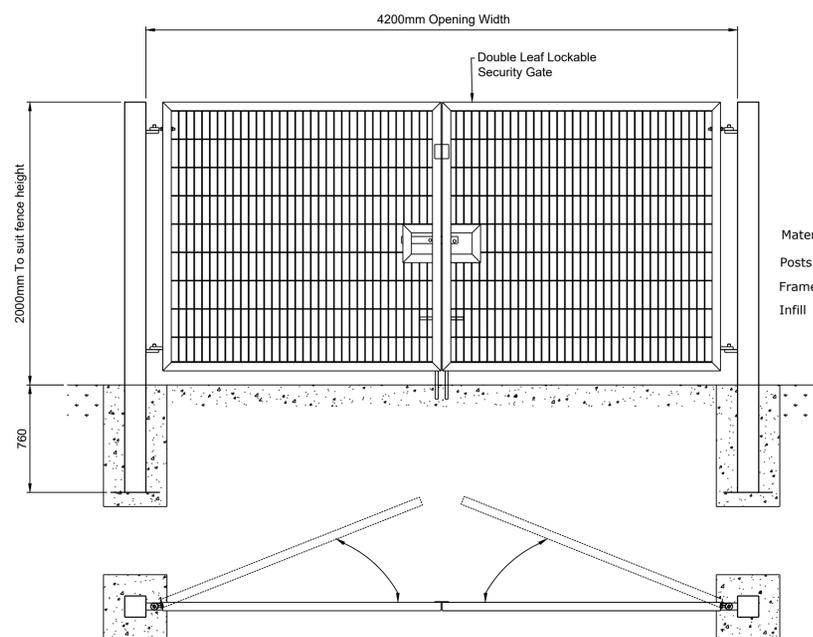


**TYPICAL SECURITY GATES**  
Scale 1:25

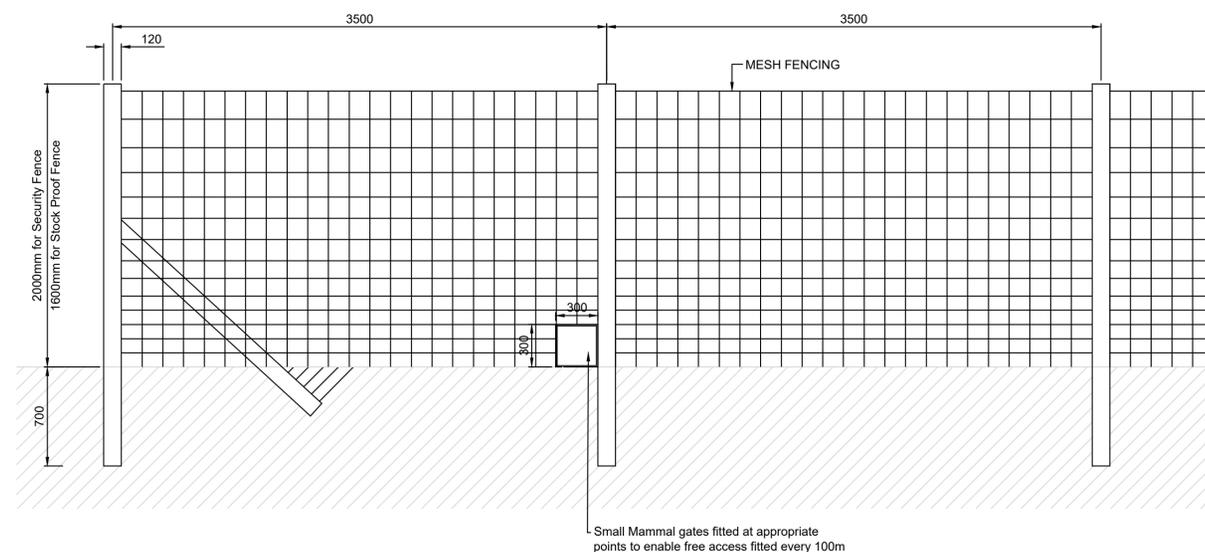


**TYPICAL TIMBER POST & WIRE PERIMETER FENCE**  
Scale 1:25

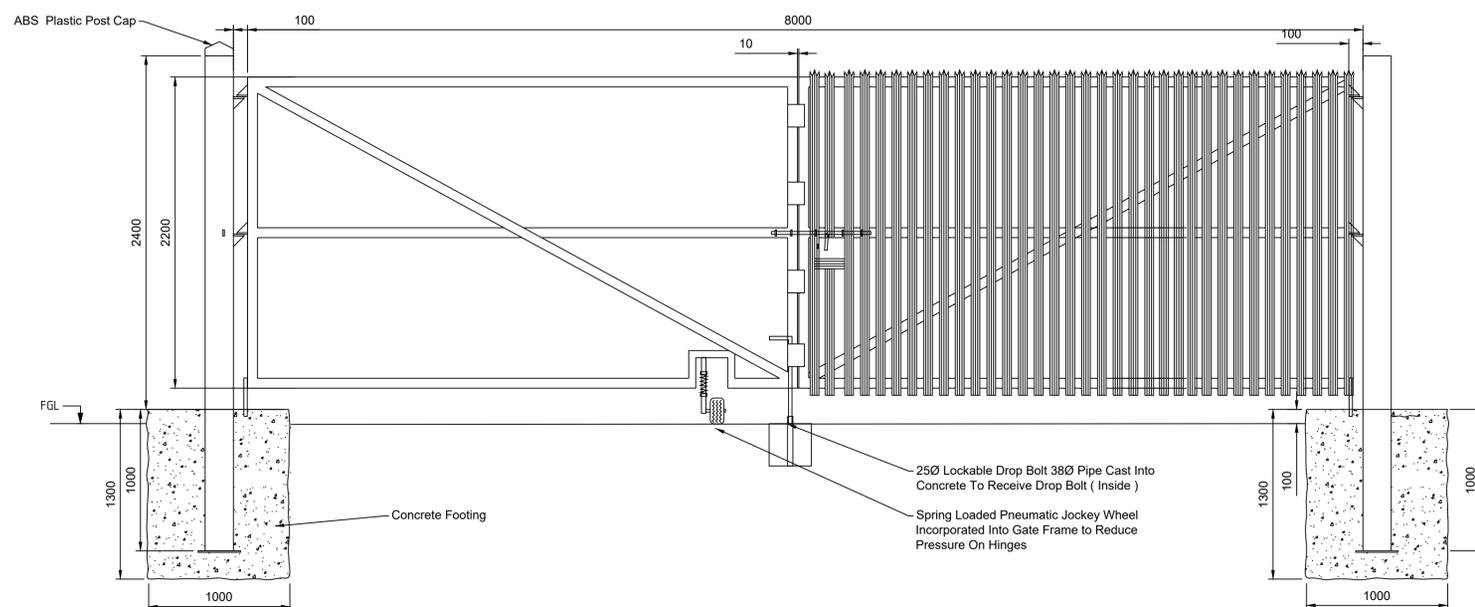

**TYPICAL PALISADE GATE ELEVATION**  
Scale 1:25

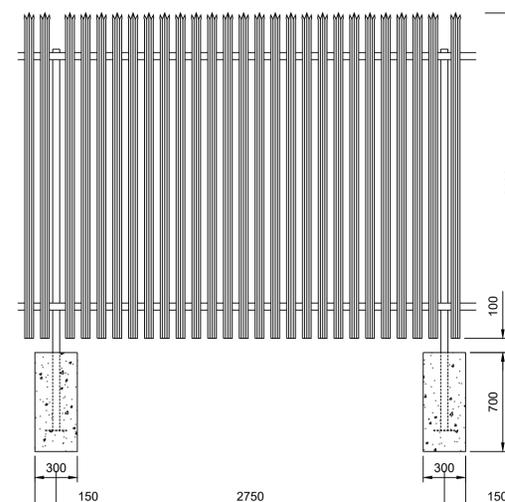

**TYPICAL PALISADE FENCE ELEVATION**  
Scale 1:25

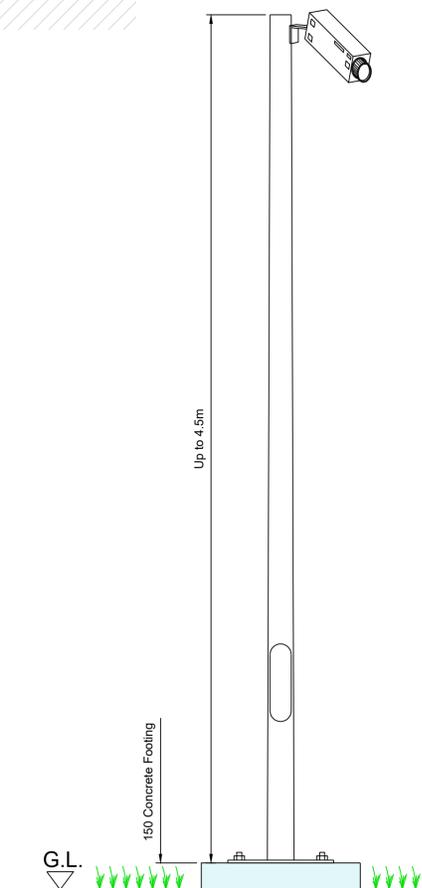

**CCTV CAMERA**  
Scale 1:10

If Applicable : Ordnance Survey Ireland Licence No. CYAL50221678 ©Ordnance Survey Ireland and Government of Ireland

Rev.	Description	App By	Date
A	ISSUE FOR PLANNING	RM	10.10.23

PROJECT	CLIENT		
<b>COUMNAGAPPUL WINDFARM EIAR</b>	<b>EMPOWER</b>		
SHEET	Date 10.10.23	Project number P2360	Scale (@ A1-) AS SHOWN
<b>TIMBER POST, WIRE FENCE &amp; CCTV DETAILS</b>	Drawn by NS	Drawing Number P2360-0300-0024	Rev A
	Checked by RM		